


STATE OF ILLINOIS  
DEPARTMENT OF TRANSPORTATION

ROUTE NO.	SECTION	COUNTY	TOTAL SHEETS	SHEET	SHEET NO. 12
FAP 301	177-2	STEPHENSON	386	152	47 SHEETS
FED. ROAD DIST. NO. 7	ILLINOIS	FED. AID PROJECT-			

Contract No. 64799

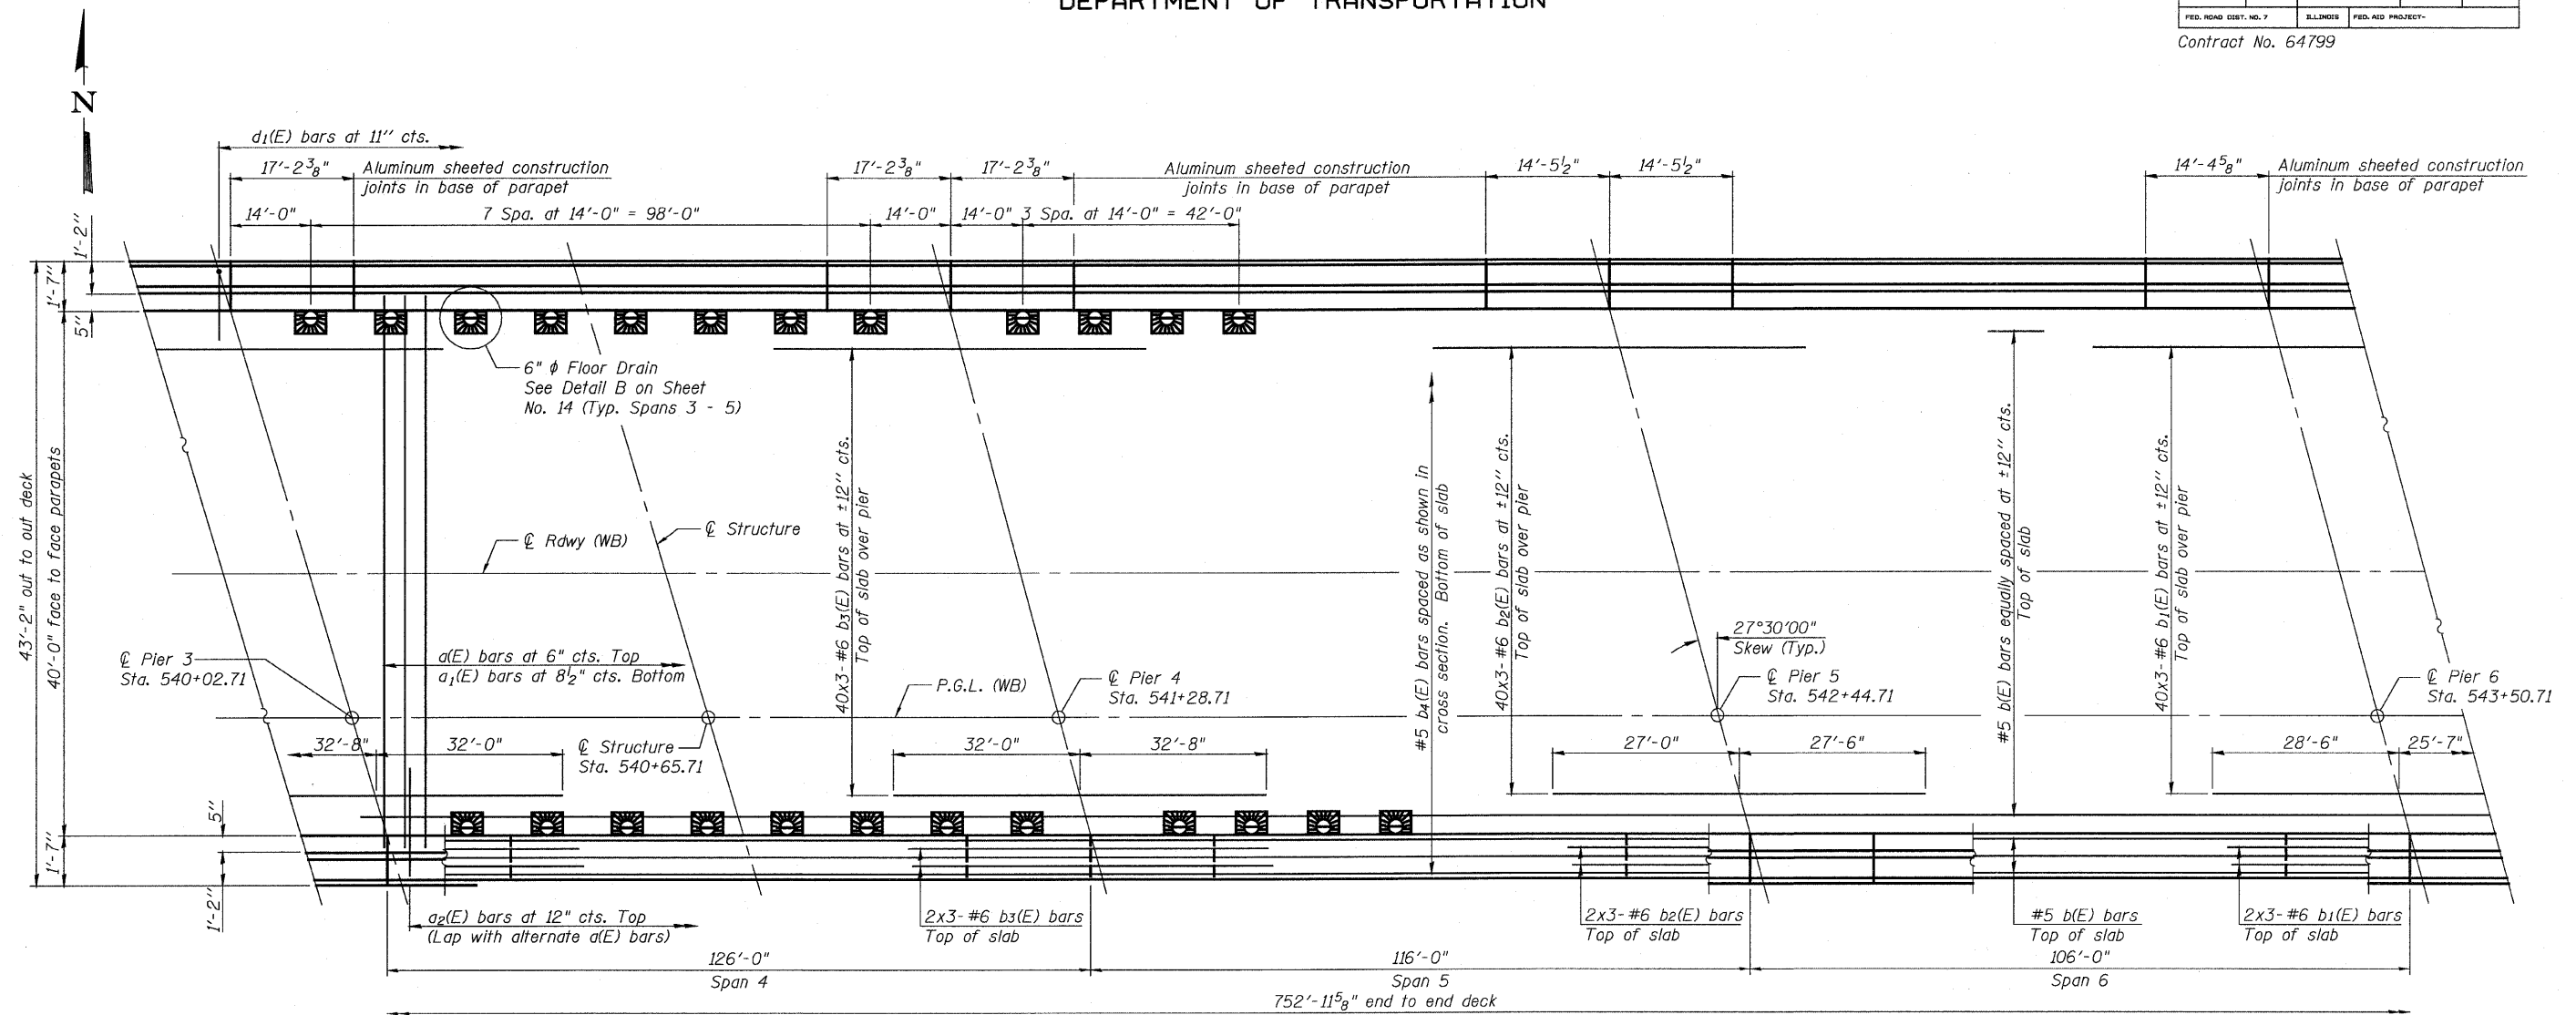

**PLAN**  
(Spans 4 Thru 6)

Notes:

- See Sheet Nos. 14 & 15 for superstructure details and Bill of Material.
- See Sheet No. 15 for parapet reinforcement.
- See Sheet No. 14 for Detail B.
- Bars indicated thus 20 x 3-#5 etc. indicates 20 lines of bars with 3 lengths per line.
- Cut longitudinal reinforcement to clear Drainage Scuppers & Floor Drains.
- Work this sheet with Sheet Nos. 11, 13, 14, & 15.

**MINIMUM BAR LAP**

(Deck)  
#5 bar = 2'-2"  
#6 bar = 2'-7"

DESIGNED	S.CHELBIAN
CHECKED	J.BRISBOIS
DRAWN	S.CHELBIAN
CHECKED	J.GRAINAWI



**SUPERSTRUCTURE II**  
F.A.P. ROUTE 301 SECTION 177-2B-1  
STEPHENSON COUNTY  
STATION 540+65.71  
STRUCTURE NO. 089-0082