


ROUTE	SECTION	COUNTY	TOTAL SHEETS	SHEET NO.
IL 401	177-3	STEPHENSON		
STA. 627+00		TO STA. 657+00		
FED. ROAD DIST. NO. 2		ILLINOIS FED. AID PROJECT		

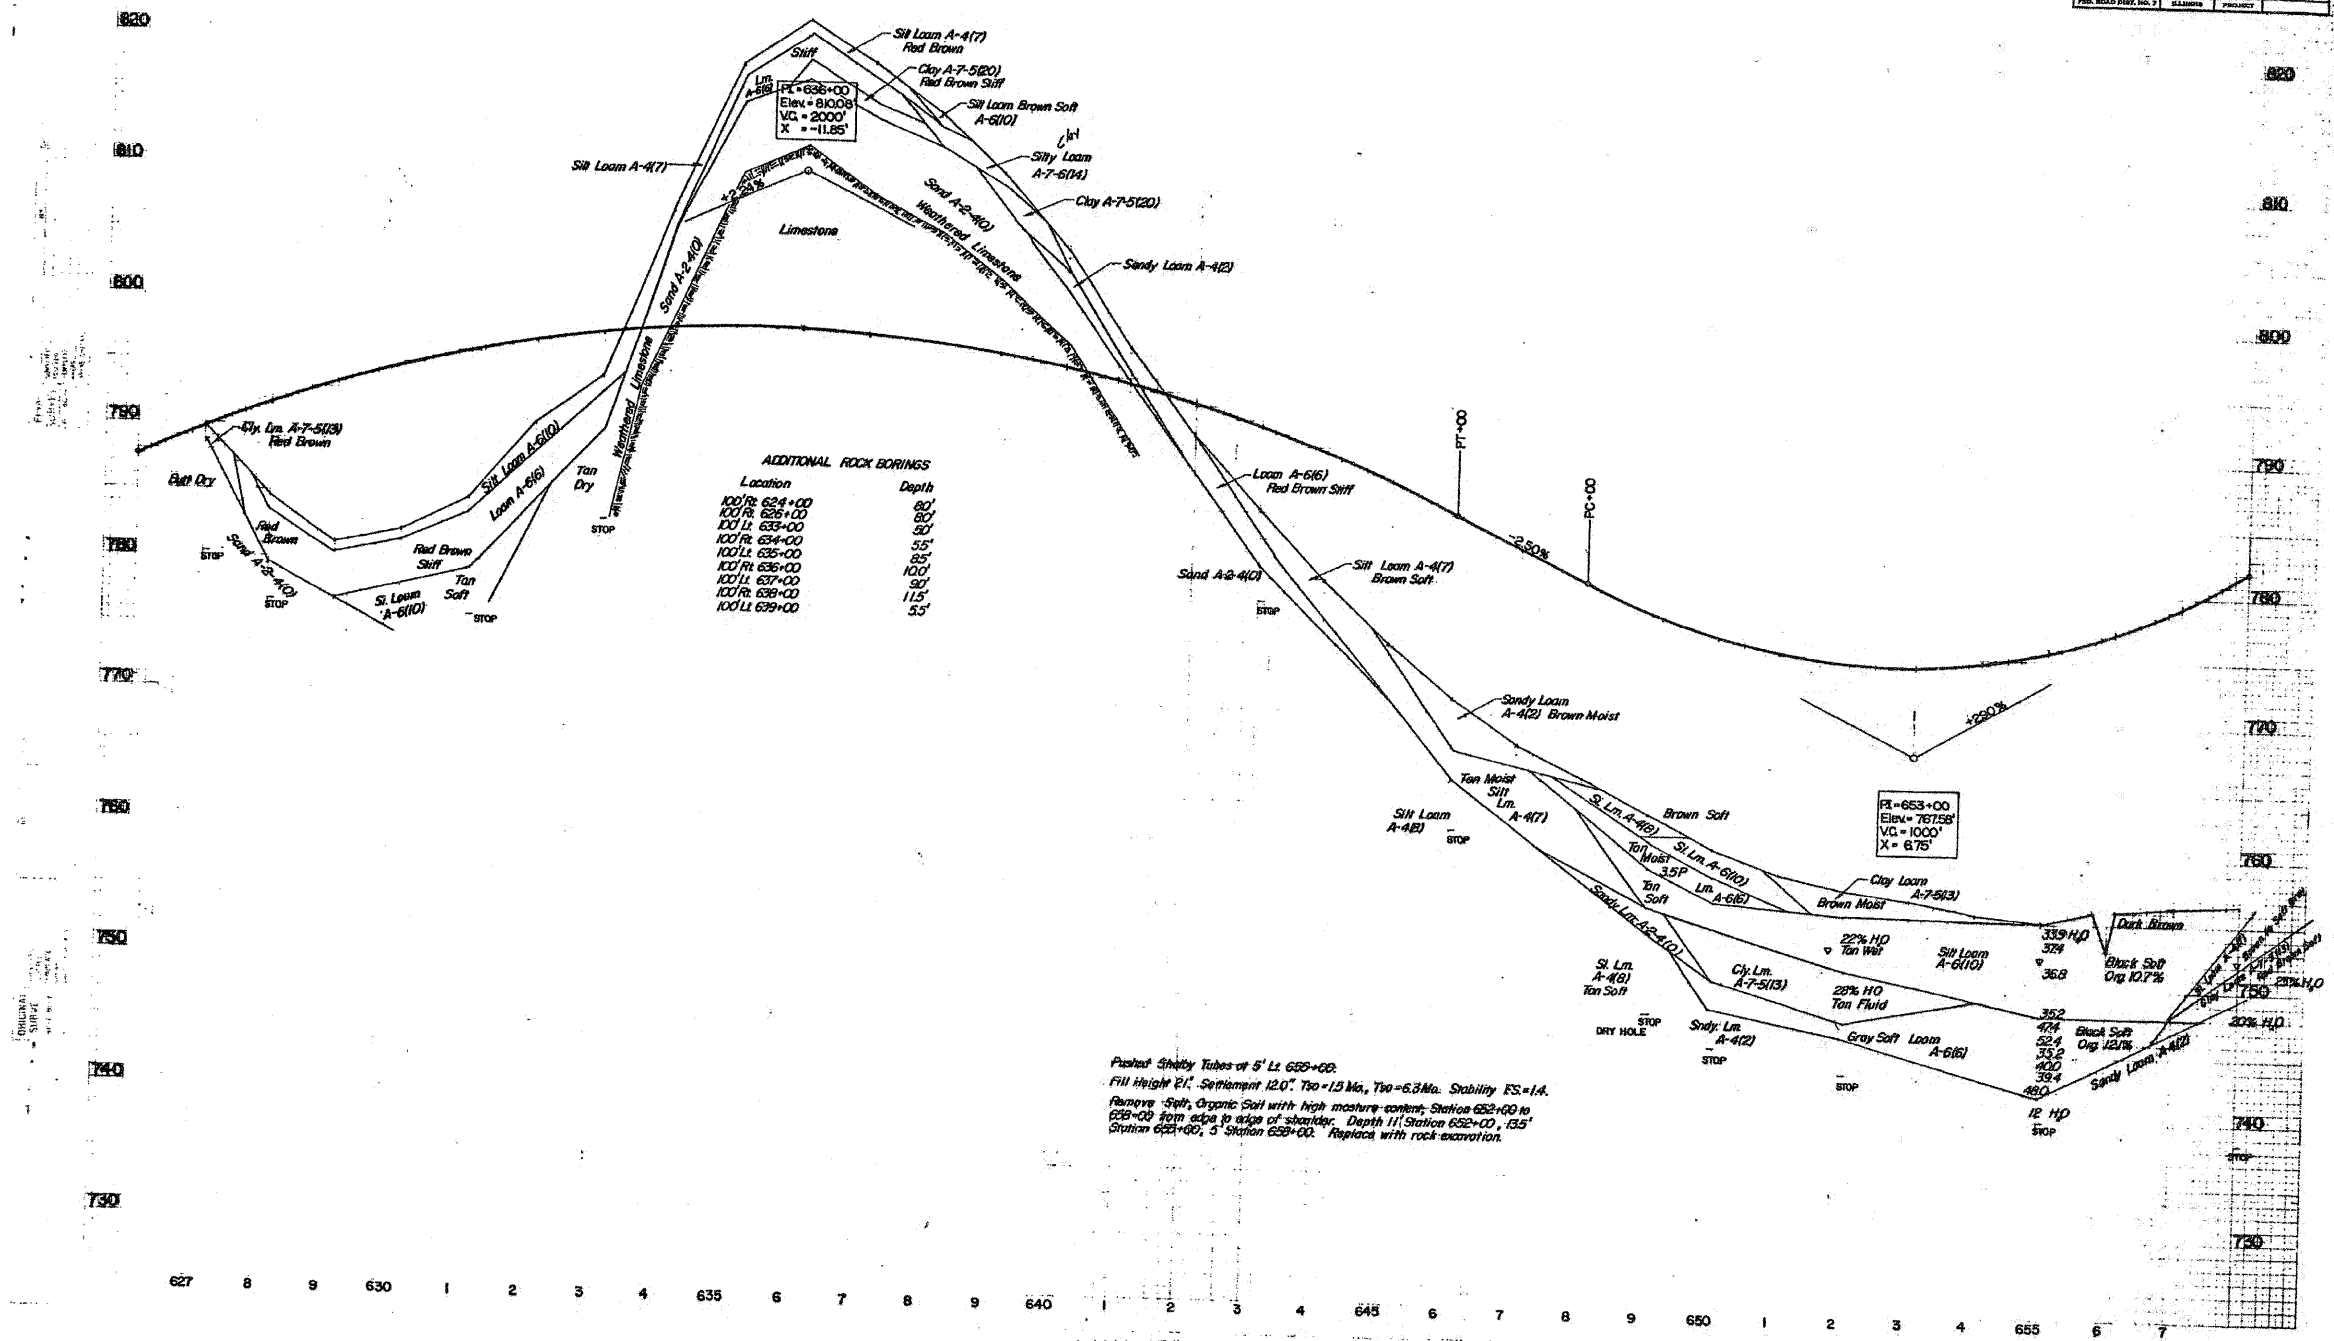

NOTE:
 GEOTECHNICAL INVESTIGATION AND
 SOILS INFORMATION PER IDOT

REVISIONS	
NAME	DATE

ILLINOIS DEPARTMENT OF TRANSPORTATION
 F.A.P. ROUTE 301 (US RTE. 20)
 FROM BOLTON ROAD TO WEST OF IL RTE. 26

SOIL PROFILES

SCALE: NTS
 DATE: 01-22-10

DRAWN BY RMH
 CHECKED BY DM

