


F.A.P. RTE.	SECTION	COUNTY	TOTAL SHEETS	SHEET NO.
301	177-2 (-1A, B-1, VB-1)	STEPHENSON	386	214
STA.	TO STA.			
FED. ROAD DIST. NO.	ILLINOIS	FED. AID PROJECT		
P-92-029-02				
CONTRACT #64799				

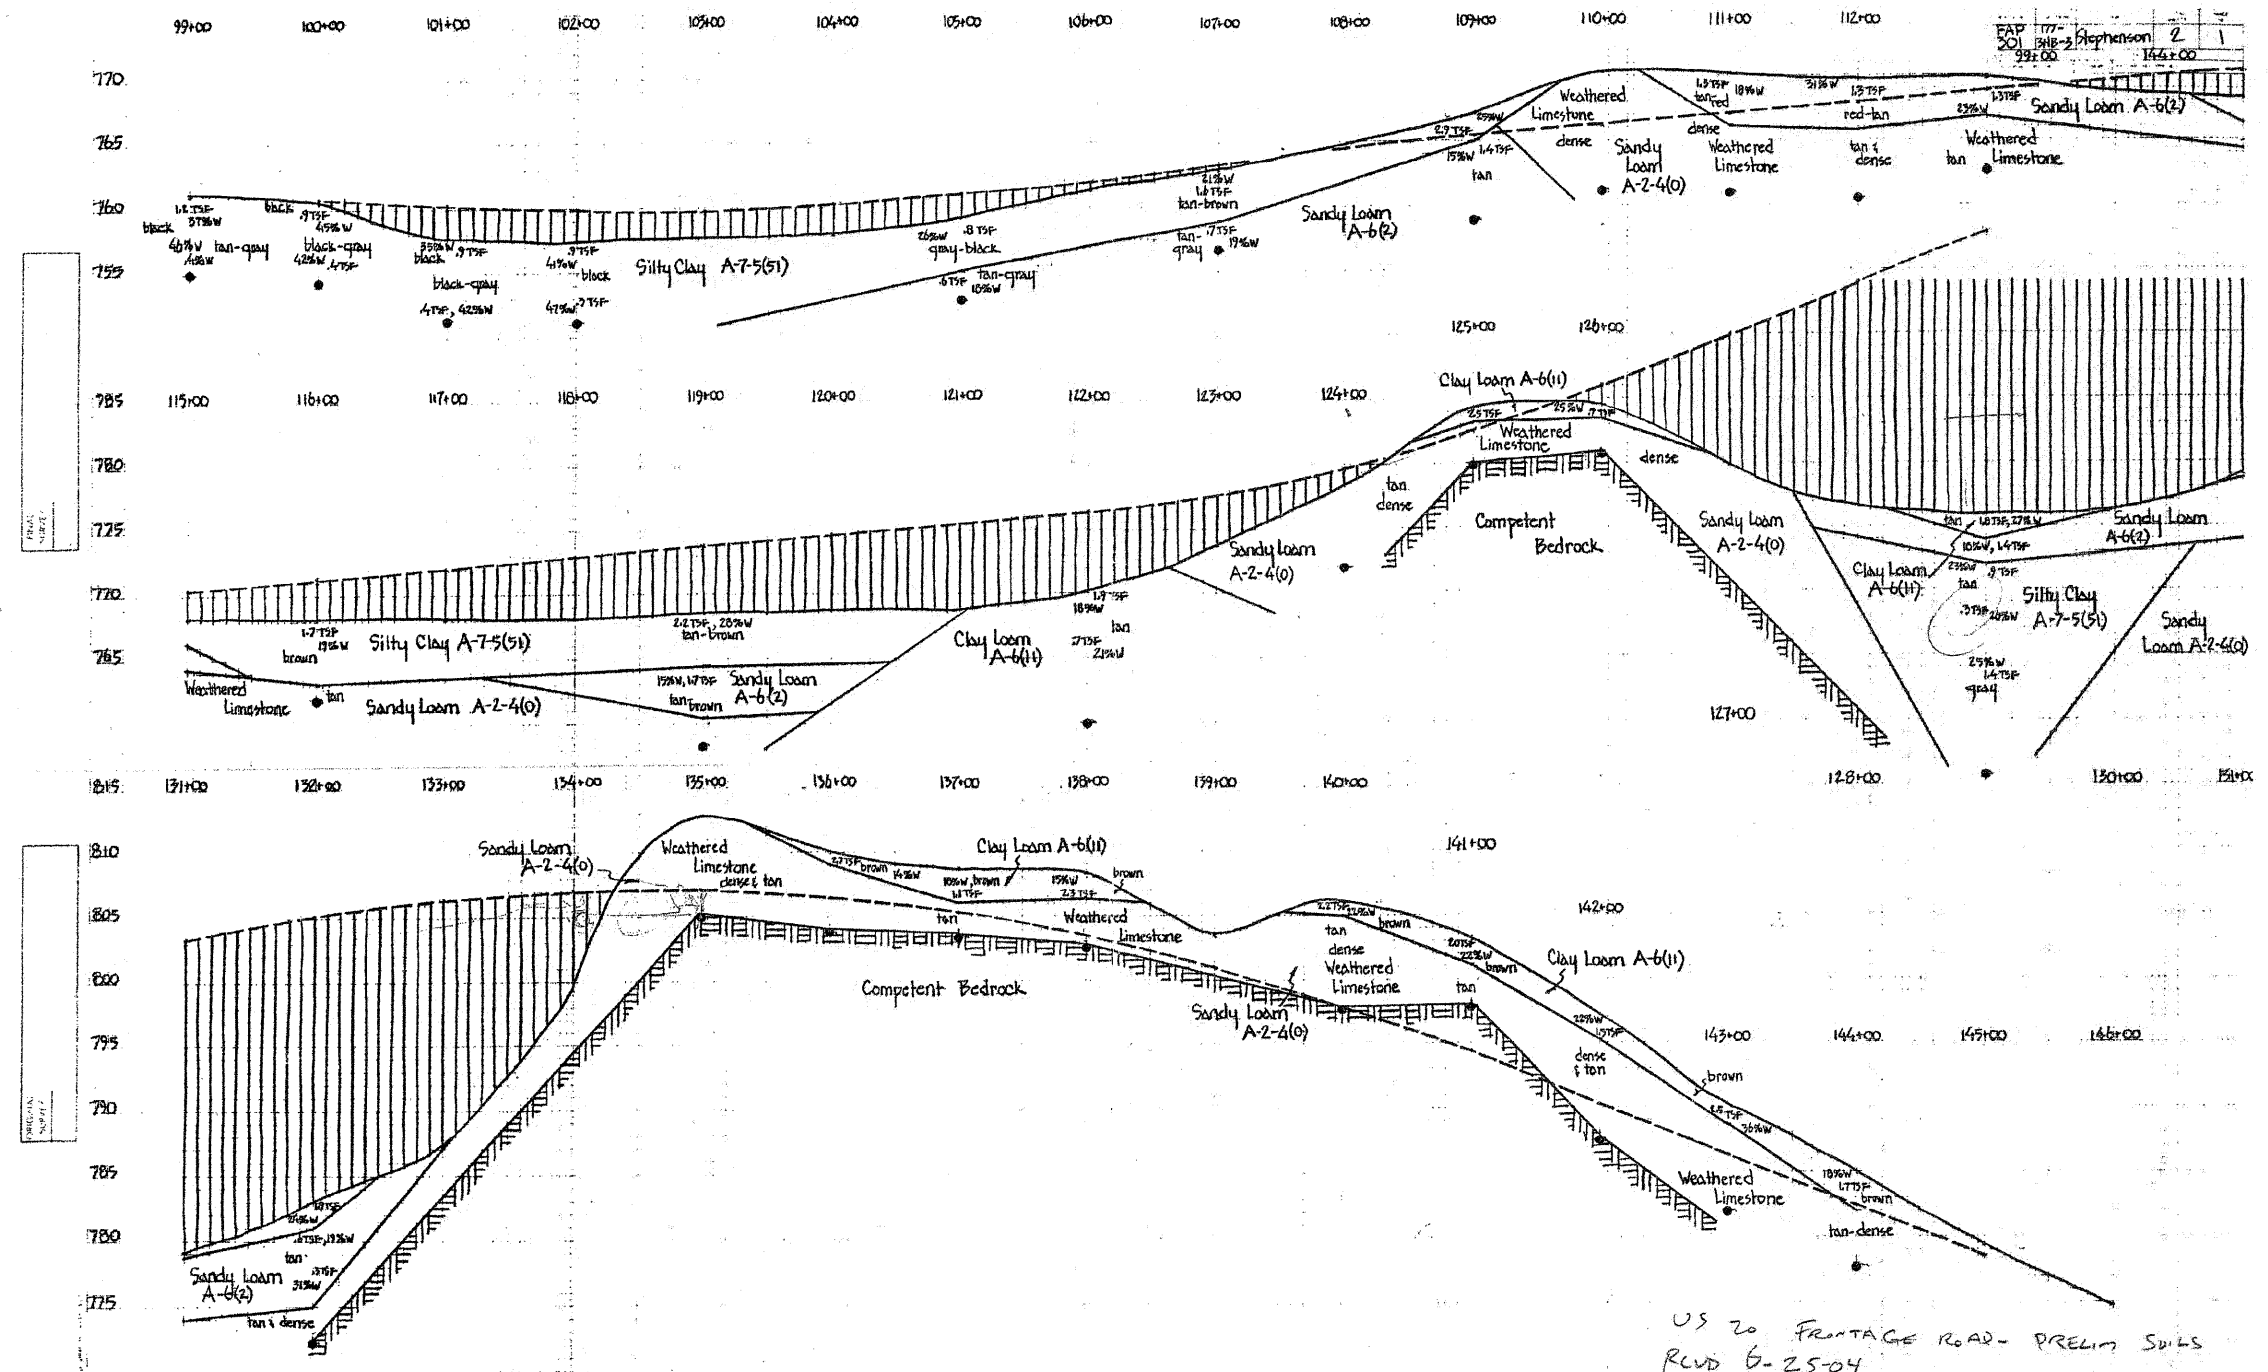

US 20 FRONTAGE ROAD - PRELIM SOILS  
 REV'D 6-25-04  
 P102

NOTE:  
 GEOTECHNICAL INVESTIGATION AND  
 SOILS INFORMATION PER IDOT

REVISIONS	
NAME	DATE

ILLINOIS DEPARTMENT OF TRANSPORTATION  
 F.A.P. ROUTE 301 (US RTE. 20)  
 FROM BOLTON ROAD TO WEST OF IL RTE. 26

SOIL PROFILES

SCALE: NTS  
 DATE: 01-22-10

DRAWN BY RMH  
 CHECKED BY DM

