
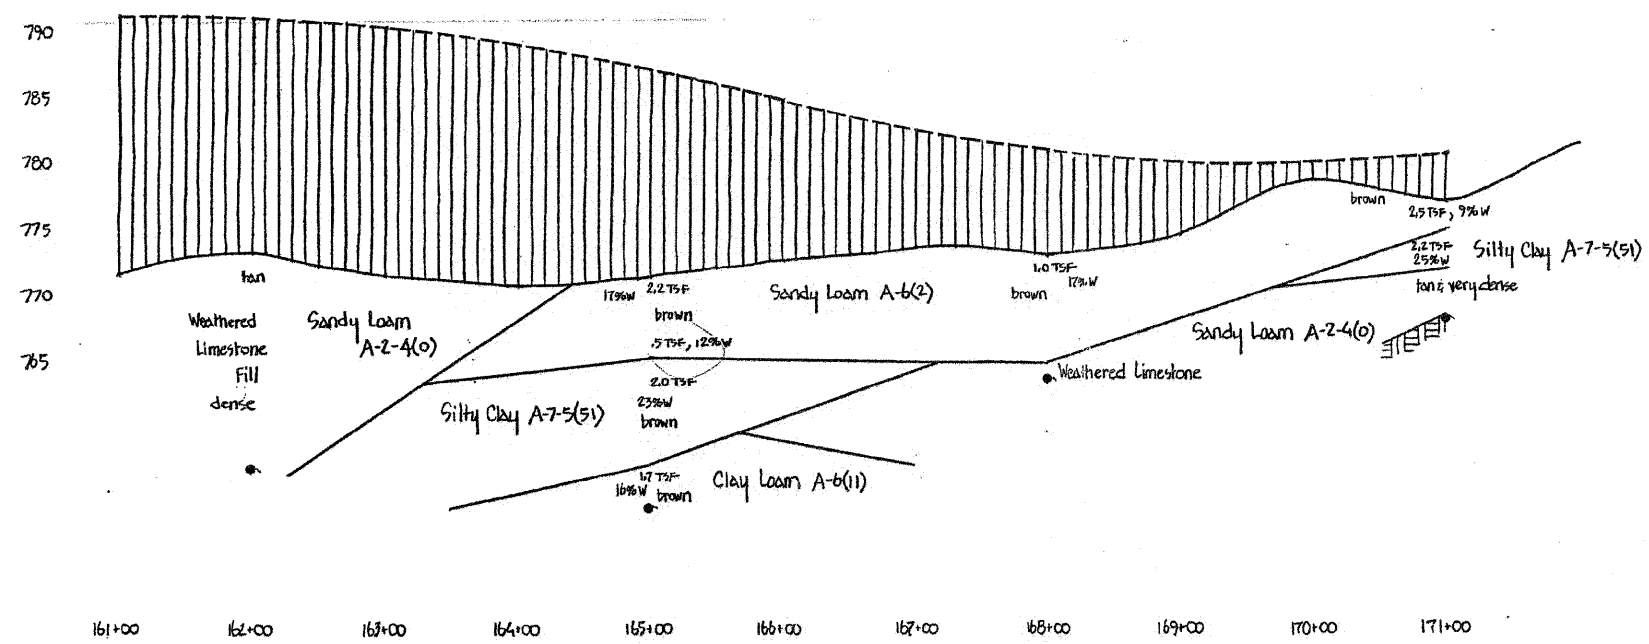


F.A.P. RTE.	SECTION	COUNTY	TOTAL SHEETS	SHEET NO.
301	177-2 (-1A, B-1, VB-1)	STEPHENSON	386	215
STA.		TO STA.		
FED. ROAD DIST. NO.		ILLINOIS FED. AID PROJECT		
P-92-029-02		CONTRACT #64799		

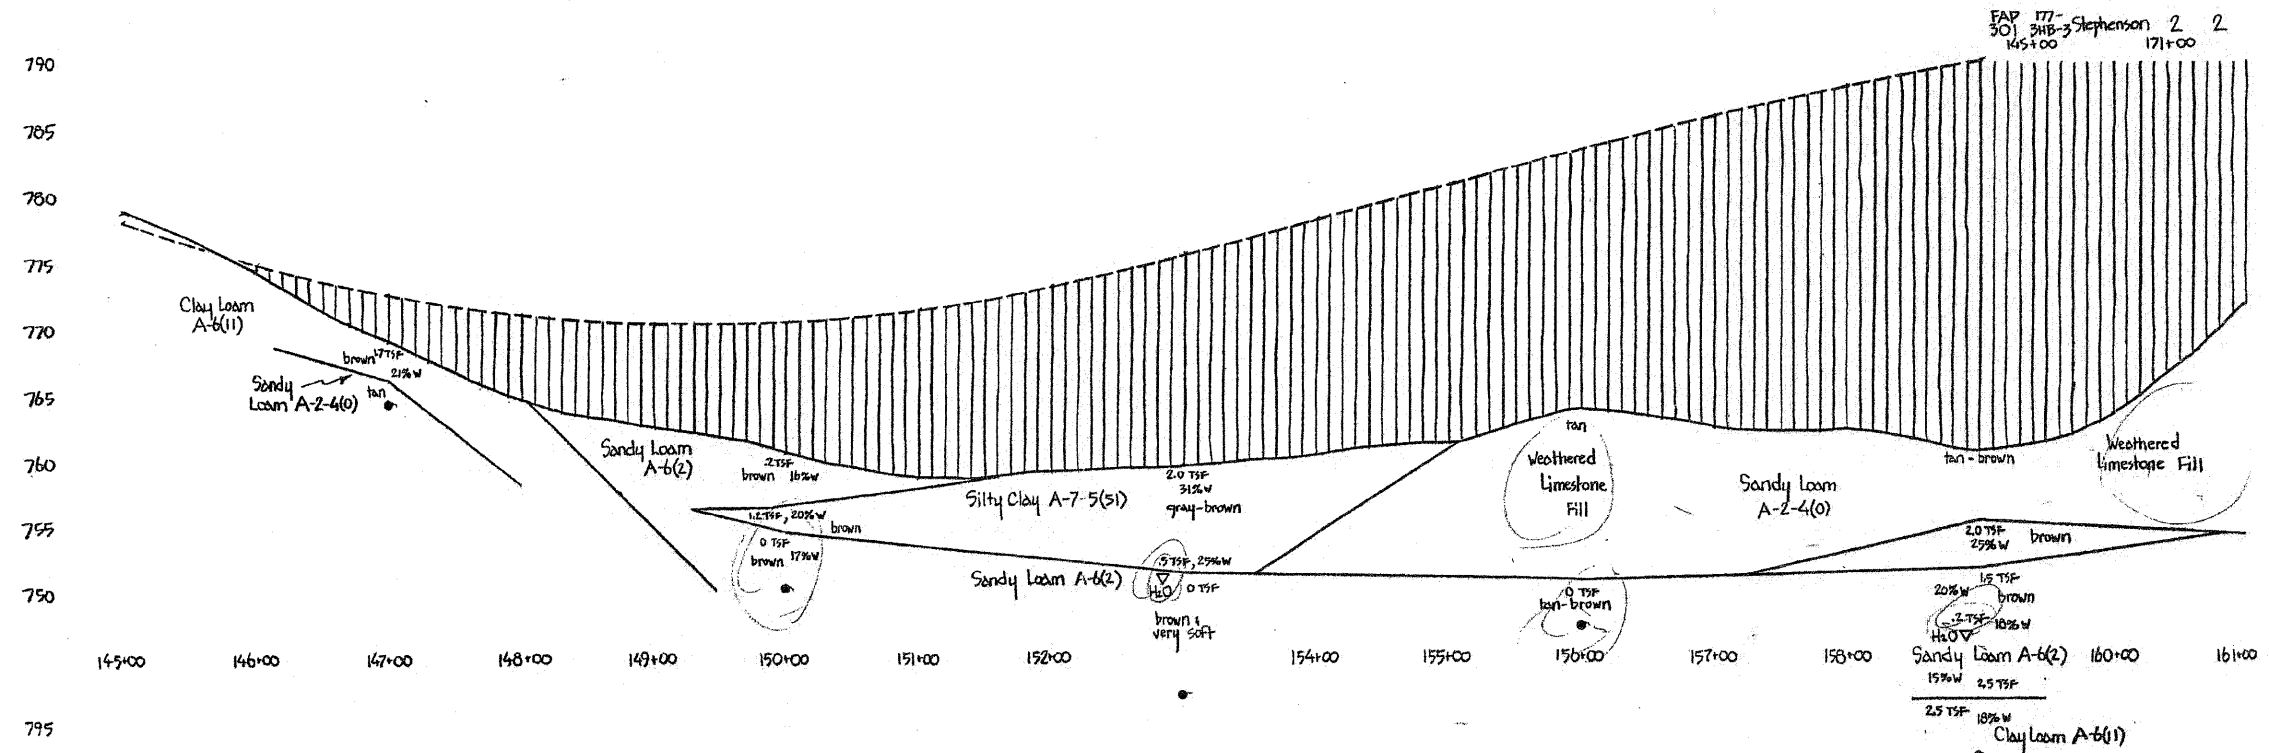

US 20- Frontage RD PRELIM SOILS
REV 6-25-04

p 2 of 2

NOTE:
GEOTECHNICAL INVESTIGATION AND
SOILS INFORMATION PER IDOT

REVISIONS	
NAME	DATE

ILLINOIS DEPARTMENT OF TRANSPORTATION
F.A.P. ROUTE 301 (US RTE. 20)
FROM BOLTON ROAD TO WEST OF IL RTE. 26

SOIL PROFILES

SCALE: NTS
DATE: 01-22-10

DRAWN BY RMH
CHECKED BY DM

