


| | | | | |
|---------------------|------------------------|---------------------------|--------------|-----------|
| F.A.P. RTE. | SECTION | COUNTY | TOTAL SHEETS | SHEET NO. |
| 301 | 177-2 (-1A, B-1, VB-1) | STEPHENSON | 386 | 216 |
| STA. | | TO STA. | | |
| FED. ROAD DIST. NO. | | ILLINOIS FED. AID PROJECT | | |
| P-92-029-02 | | CONTRACT #64799 | | |

| | | | |
|-----------------------|---------|------------|--------------|
| ROUTE NO. | SECTION | COUNTY | TOTAL SHEETS |
| FA401 | 177-2 | STEPHENSON | |
| FED. ROAD DIST. NO. 7 | | | |

FINAL SURVEY
 DATE: 10/1/10
 BY: [Signature]
 CHECKED: [Signature]
 TITLE: [Signature]

ORIGINAL SURVEY
 DATE: 10/1/10
 BY: [Signature]
 CHECKED: [Signature]
 TITLE: [Signature]

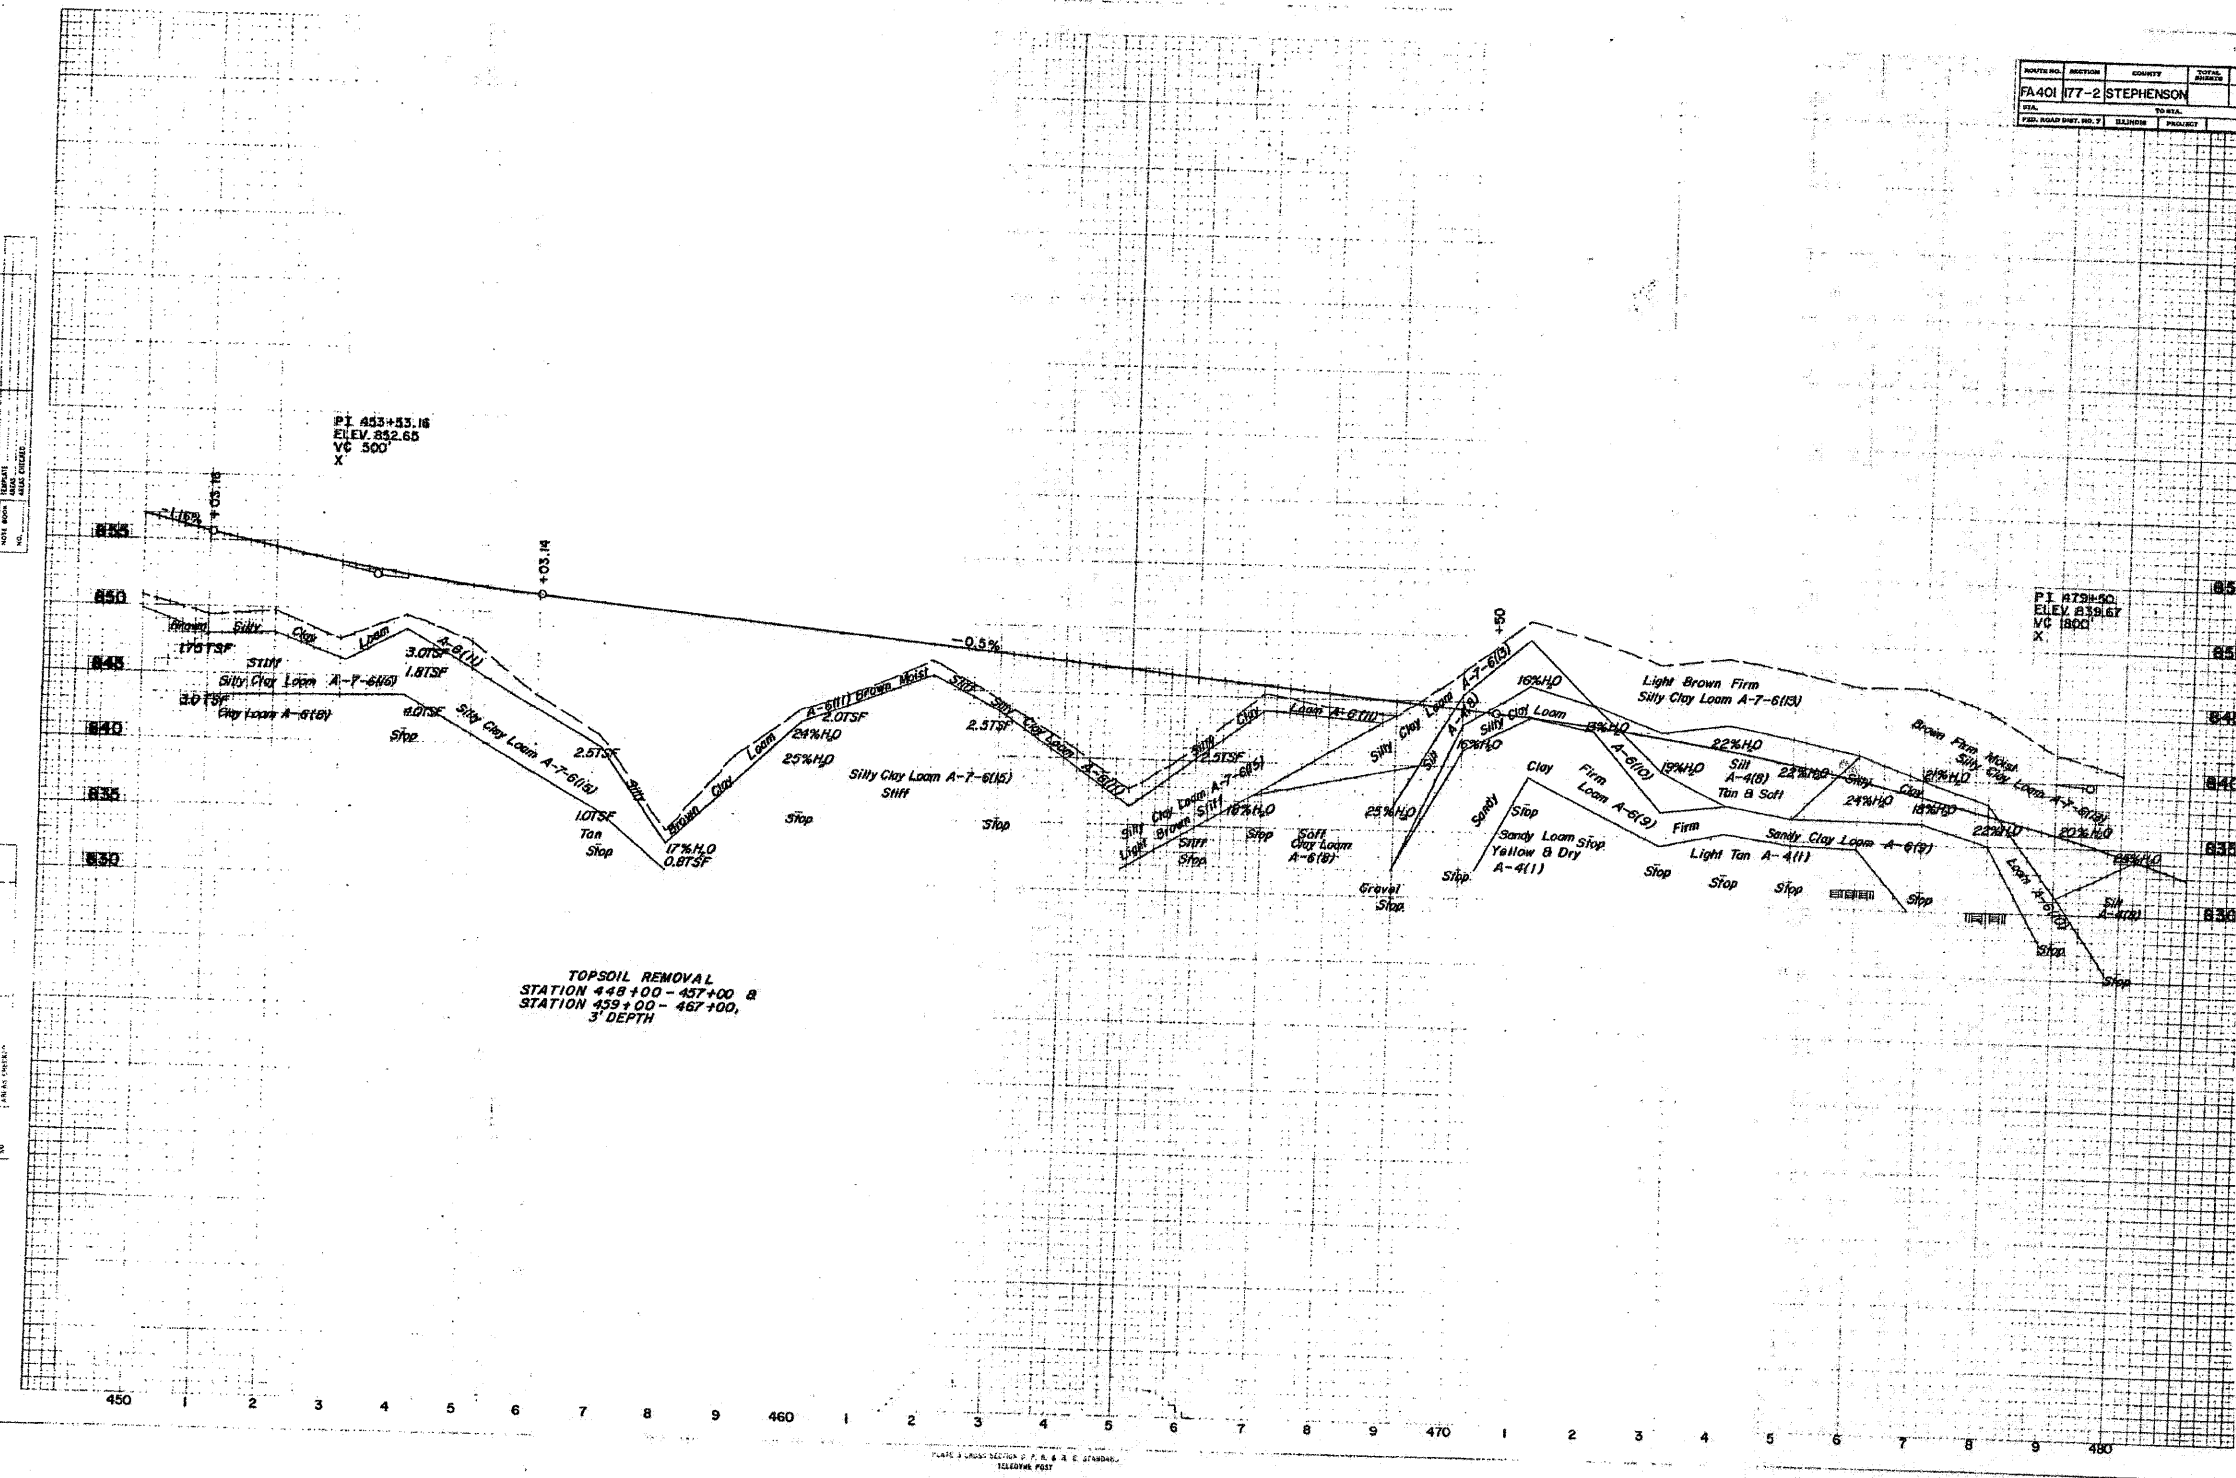

NOTE:
 GEOTECHNICAL INVESTIGATION AND
 SOILS INFORMATION PER IDOT

| REVISIONS | |
|-----------|------|
| NAME | DATE |
| | |
| | |
| | |
| | |
| | |
| | |
| | |
| | |
| | |

ILLINOIS DEPARTMENT OF TRANSPORTATION
 F.A.P. ROUTE 301 (US RTE. 20)
 FROM BOLTON ROAD TO WEST OF IL RTE. 26

SOIL PROFILES

SCALE: NTS
 DATE: 01-22-10

DRAWN BY RMH
 CHECKED BY DM

