


F.A. RTE.	SECTION	COUNTY	TOTAL SHEETS	SHEET NO.
301	I77-2	STEPHENSON	386	247
STA. 486+00.00		TO STA. 487+00.00		
FED. ROAD DIST. NO.	ILLINOIS	FED. AID PROJECT		

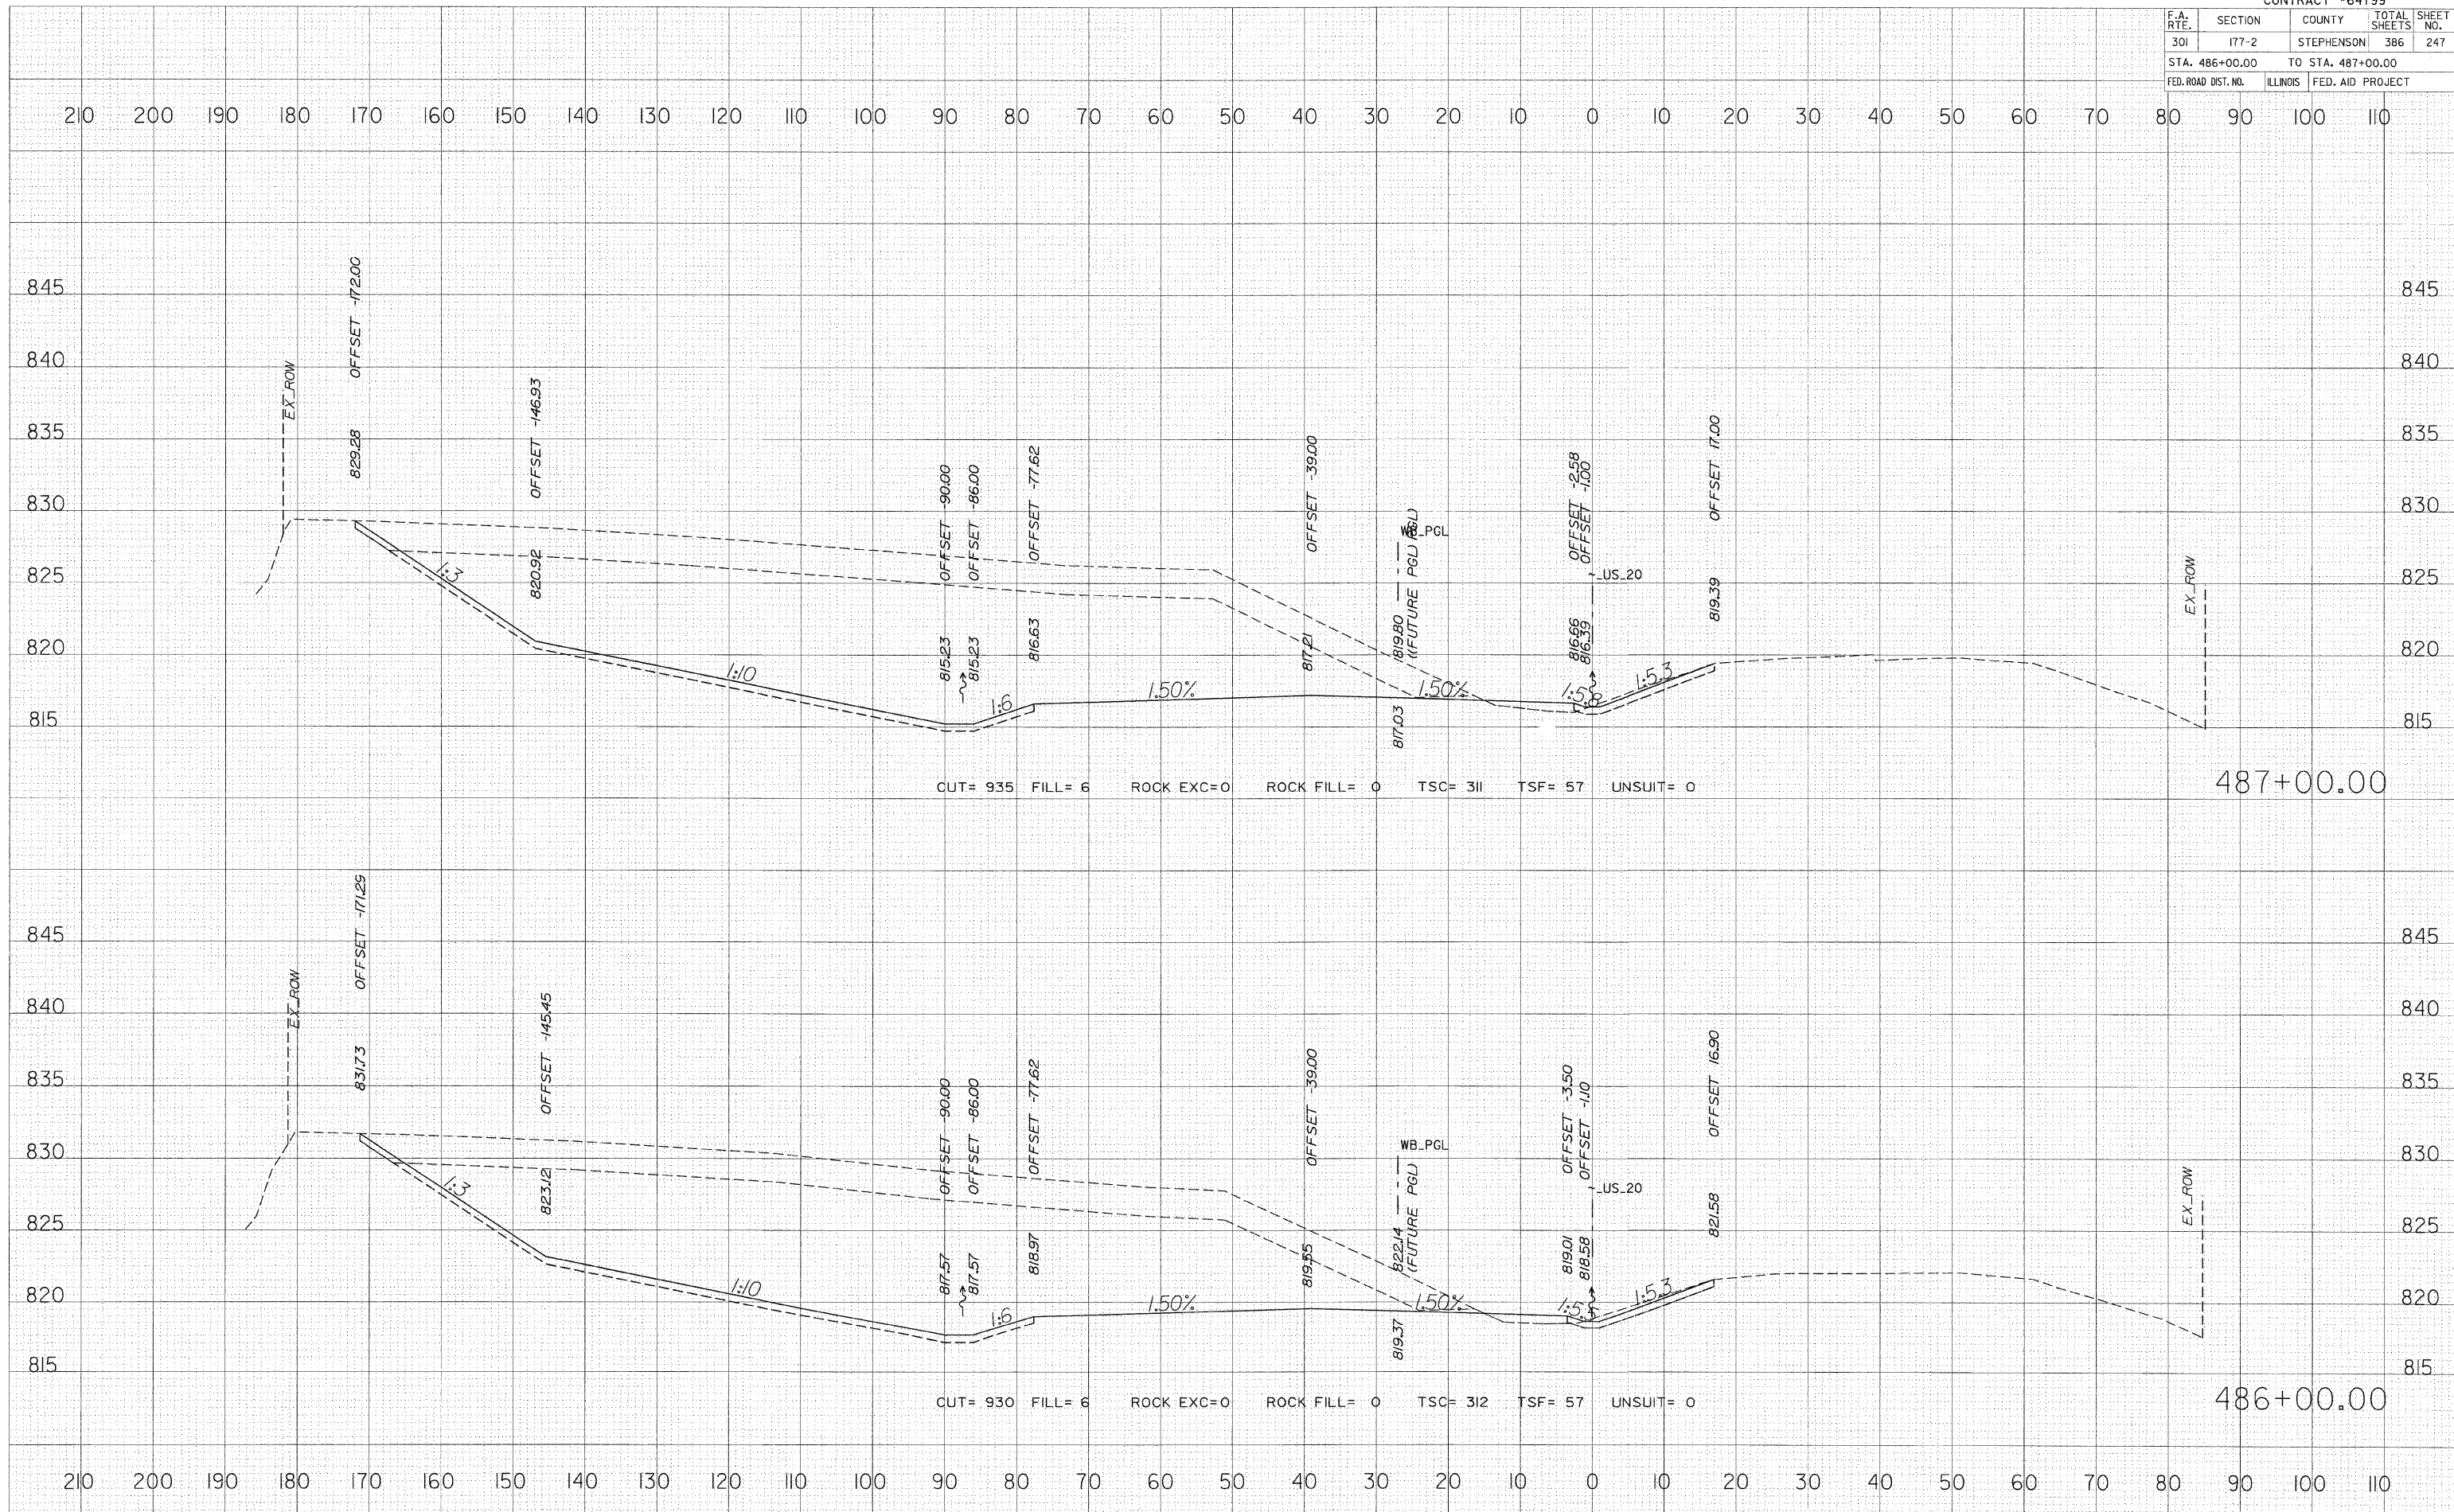

FINAL SURVEY BY DATE

SURVEY NO.	DATE

NO. AREAS CHECKED

ORIGINAL SURVEY BY DATE

SURVEY NO.	DATE

NO. AREAS CHECKED

PLOT DATE = 3/11/2010
 FILE NAME = #FILE#
 USER NAME = #USER#