


F.A. RTE.	SECTION	COUNTY	TOTAL SHEETS	SHEET NO.
301	I77-2	STEPHENSON	386	254
STA. 498+00.00		TO STA. 499+00.00		
FED. ROAD DIST. NO.		ILLINOIS	FED. AID PROJECT	

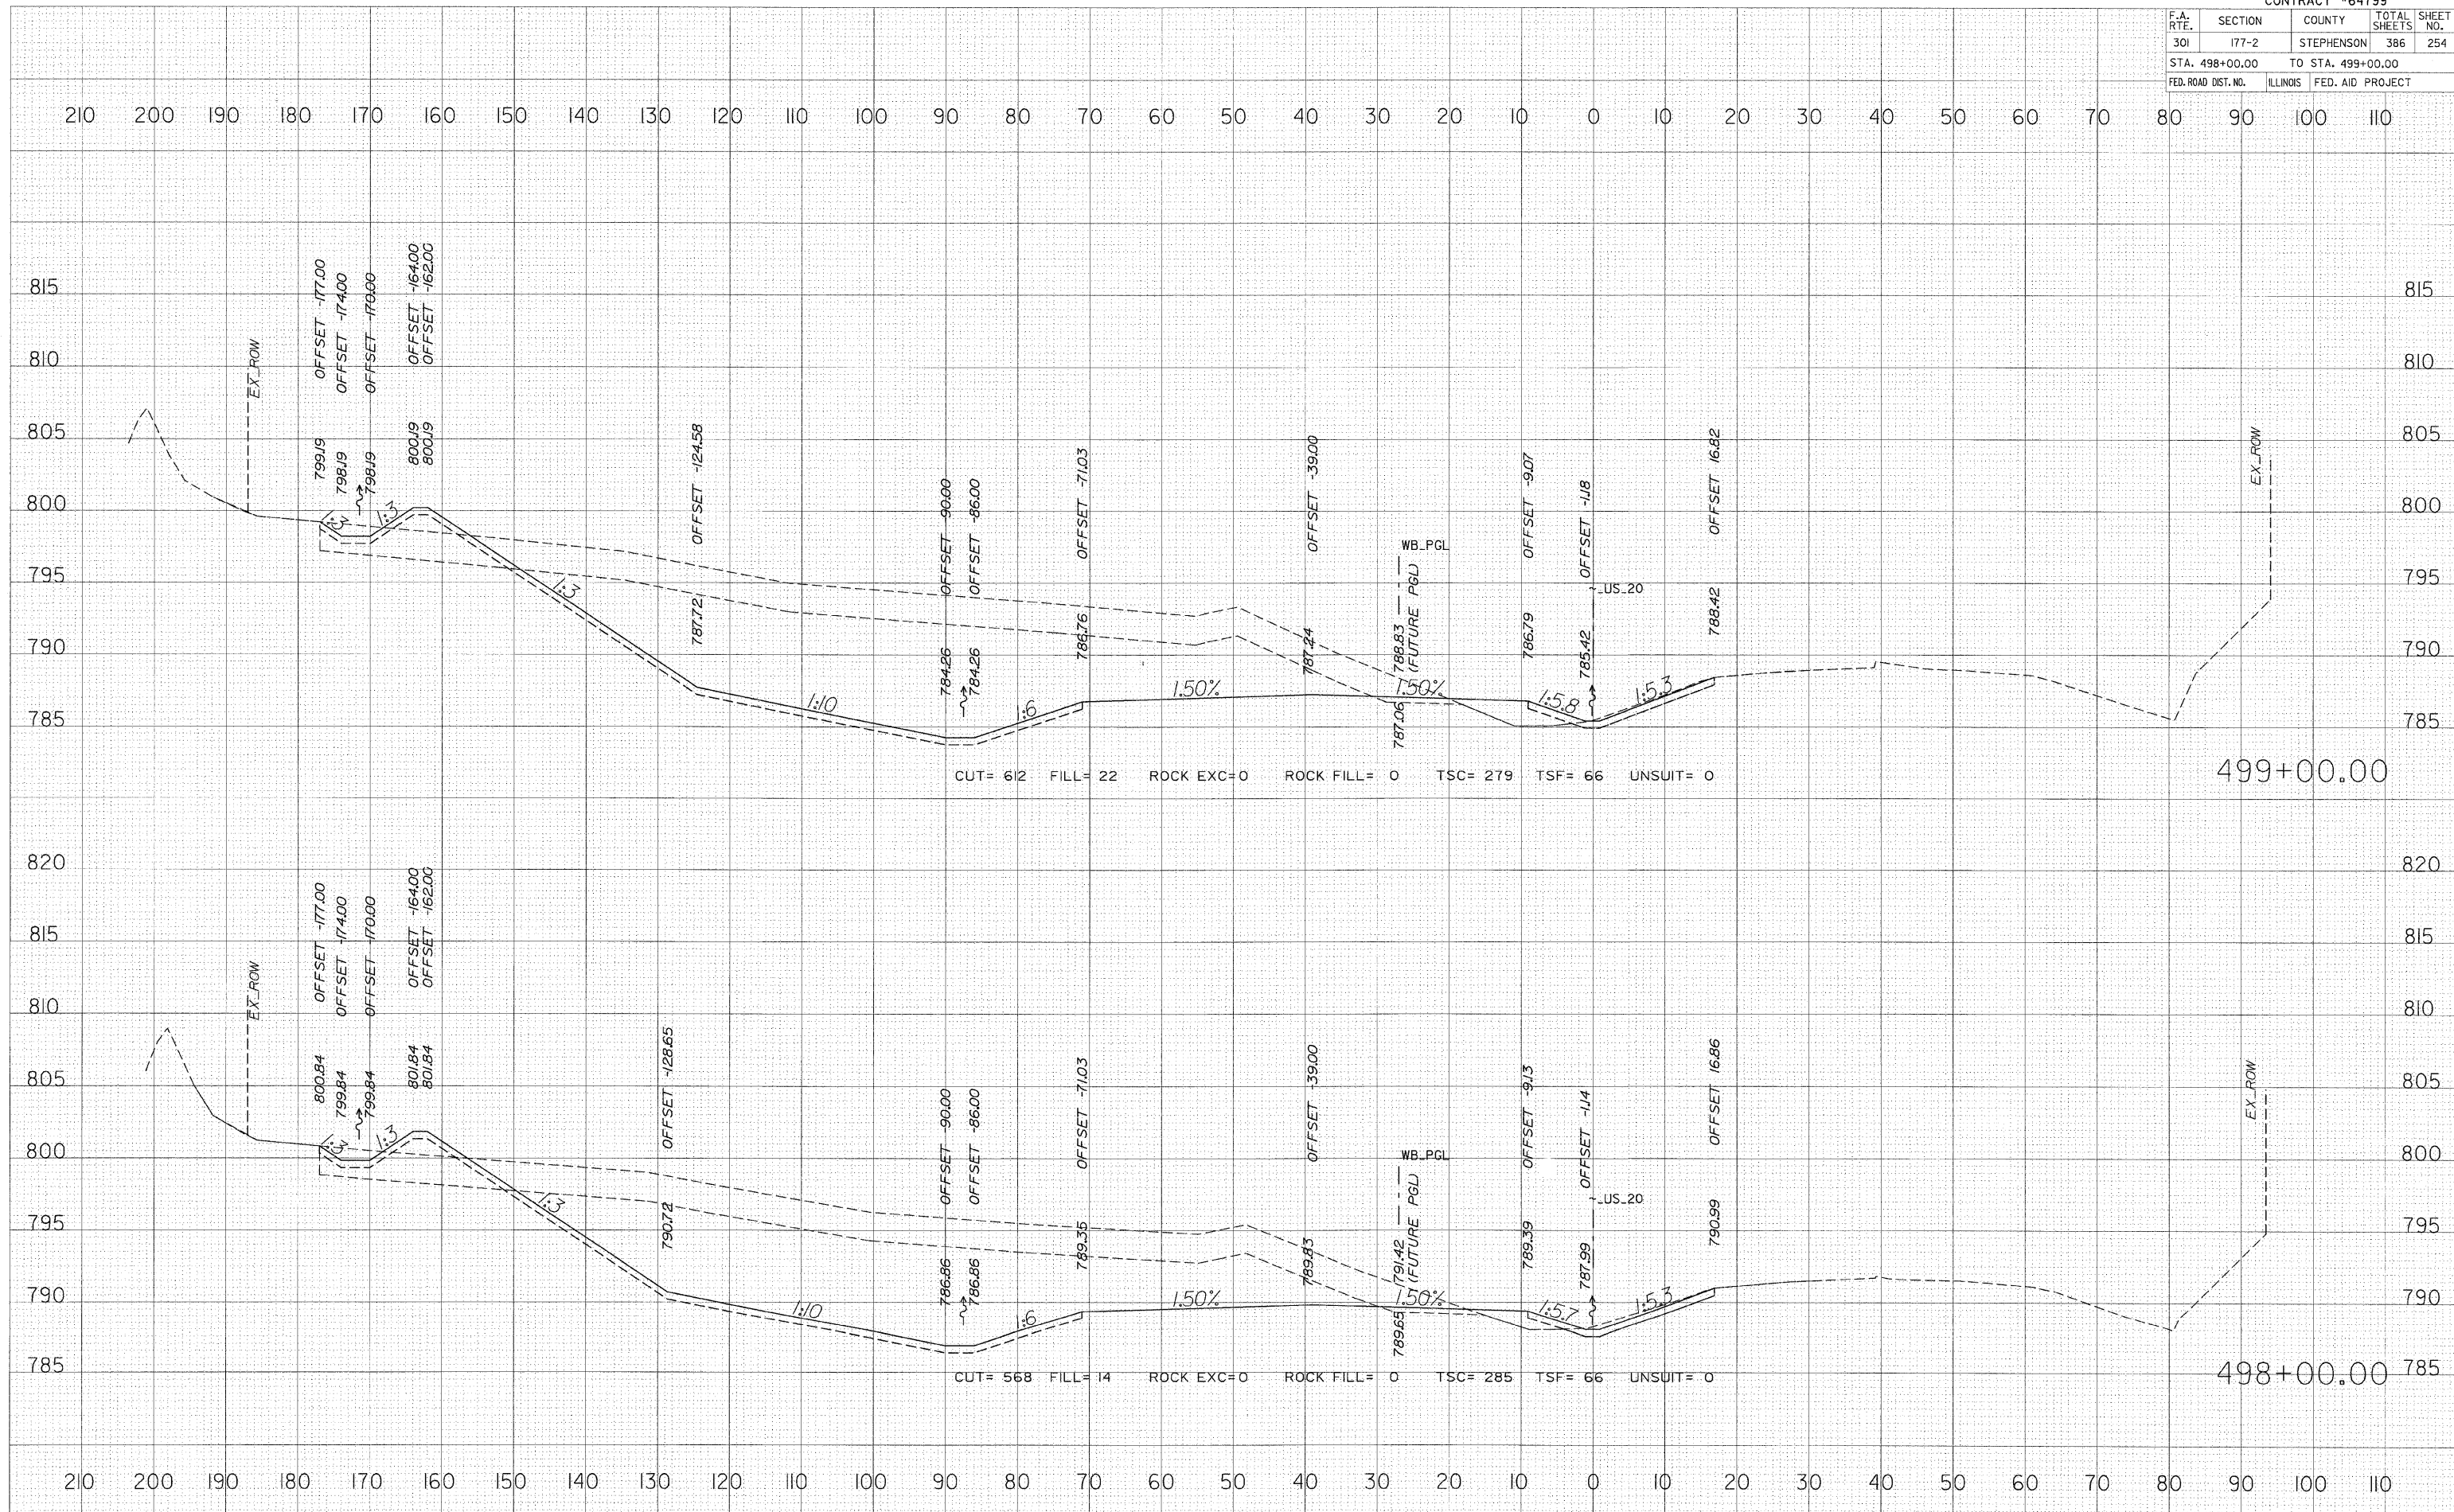

FINAL SURVEY

SURVEYED	DATE
PLOTTED	BY
NOTE BOOK	
AREAS CHECKED	
NO.	

ORIGINAL SURVEY

SURVEYED	DATE
PLOTTED	BY
NOTE BOOK	
AREAS CHECKED	
NO.	

PLOT DATE = 3/11/2010
 FILE NAME = PFILE*
 SCALE = 1"=40'
 USER NAME = MUSENB