


F.A. RTE.	SECTION	COUNTY	TOTAL SHEETS	SHEET NO.
301	177-2	STEPHENSON	386	261
STA. 511+00.00		TO STA. 512+00.00		
FED. ROAD DIST. NO.		ILLINOIS FED. AID PROJECT		

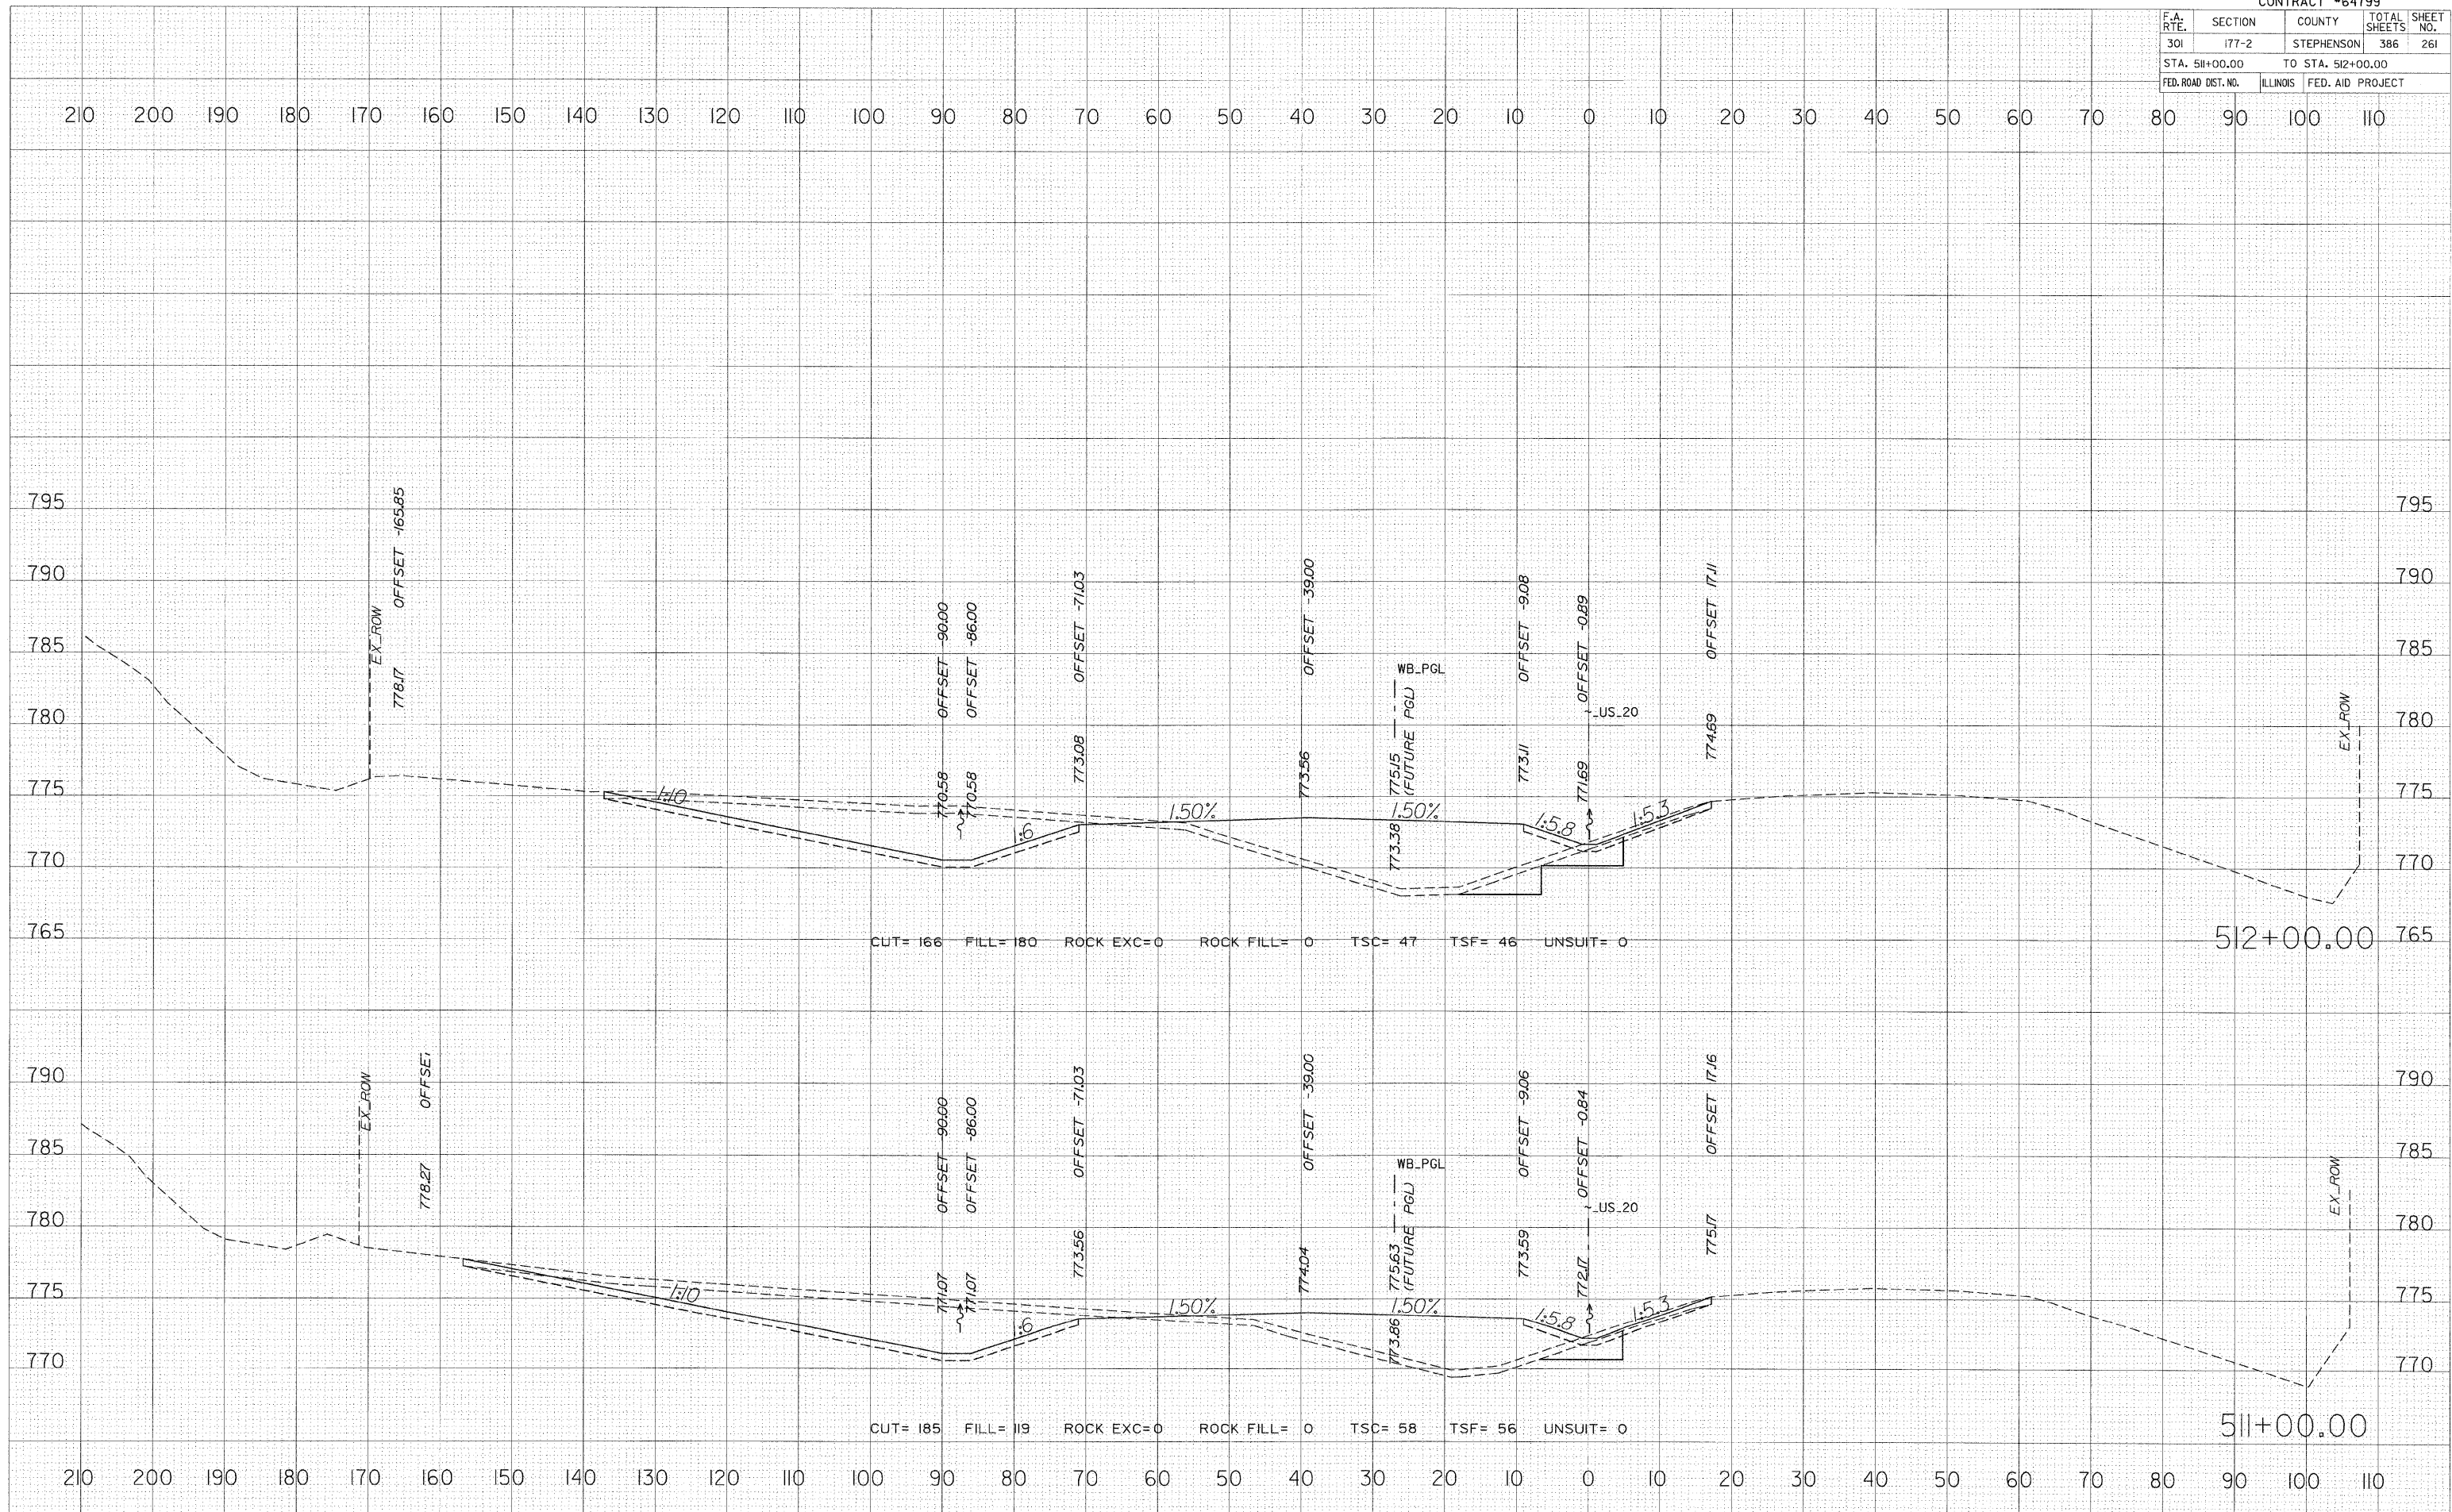

FINAL SURVEY

SURVEYED	DATE
PLOTTED	BY
TEMPLATE	
AREAS CHECKED	
NO.	

ORIGINAL SURVEY

SURVEYED	DATE
PLOTTED	BY
TEMPLATE	
AREAS CHECKED	
NO.	

PLOT DATE = 3/11/2010
 FILE NAME = #FILEL#
 FILE NO. = #FILE#
 USER NAME = #USER#