


F.A. RTE.	SECTION	COUNTY	TOTAL SHEETS	SHEET NO.
301	177-2	STEPHENSON	386	267
STA. 523+00.00		TO STA. 524+00.00		
FED. ROAD DIST. NO.		ILLINOIS FED. AID PROJECT		

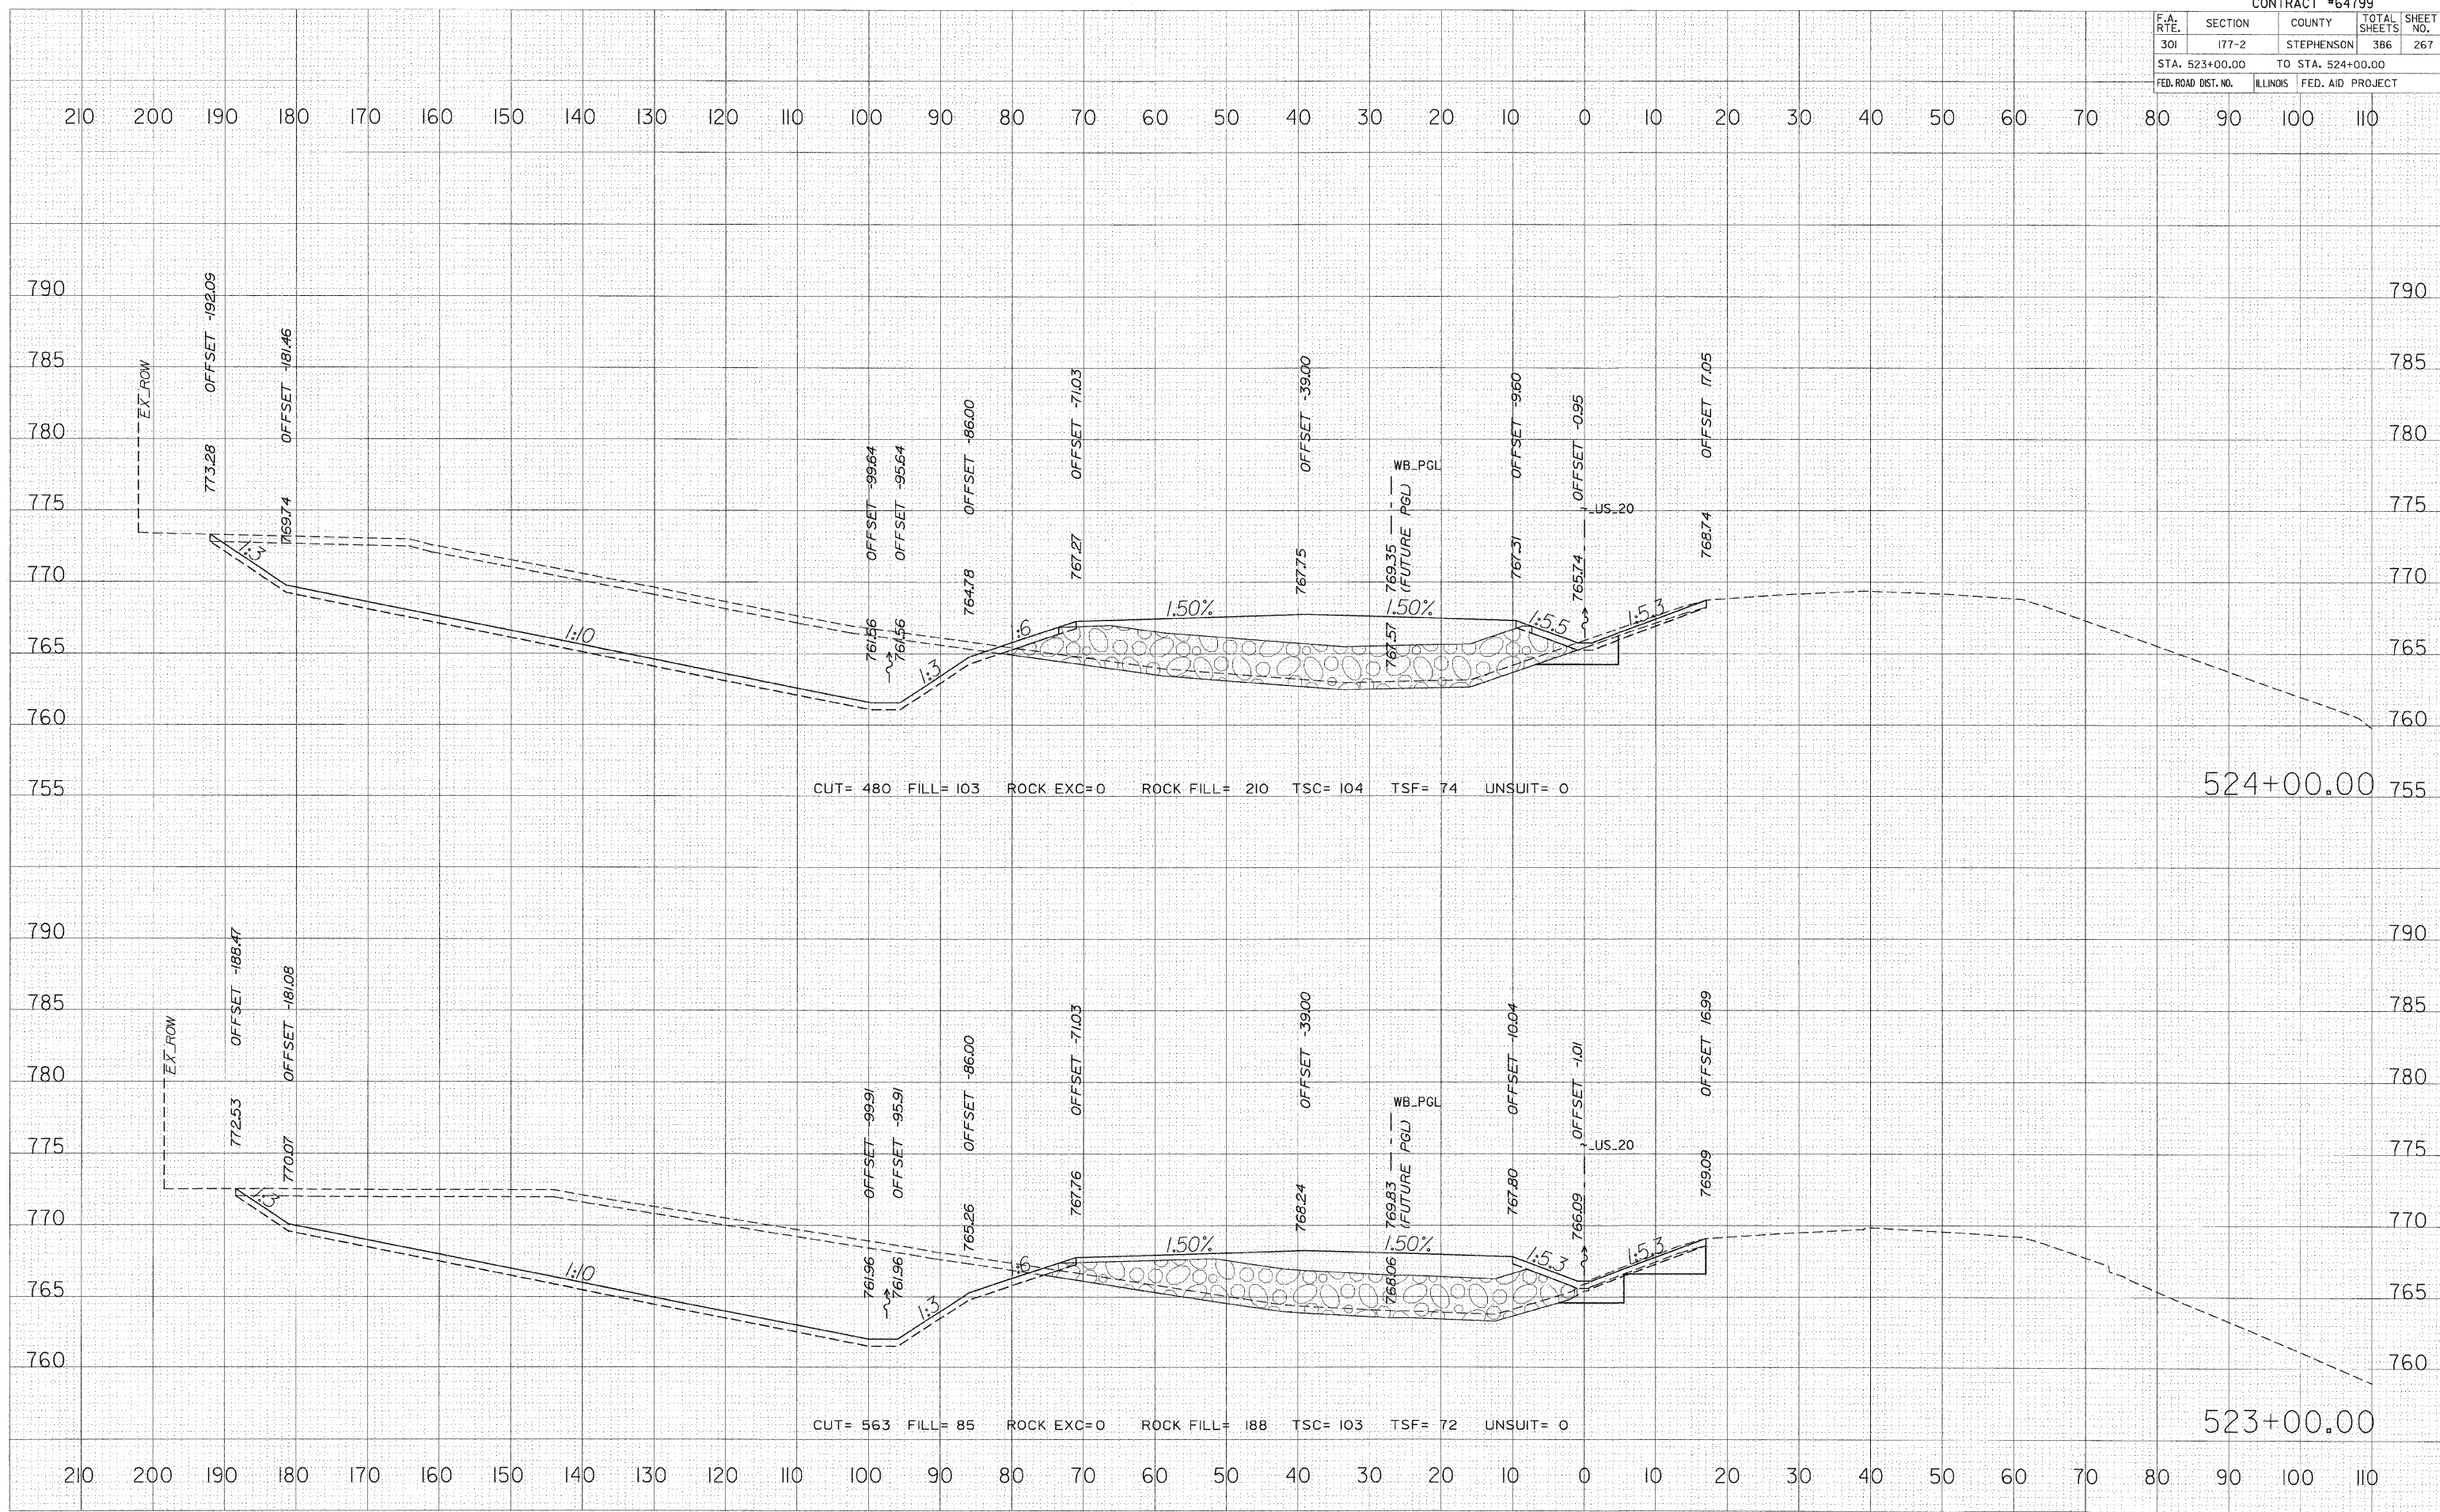

DATE	BY

FINAL SUPPLY CURVED
 NOTE BOOK PLOTTED
 NO. AREAS CHECKED

DATE	BY

ORIGINAL SURVEY CURVED
 NOTE BOOK PLOTTED
 NO. AREAS CHECKED

PLOT DATE = 3/11/2018
 FILE NAME = #FILE#
 SCALE = #SCALE#
 USER NAME = #USER#