


F.A. RTE.	SECTION	COUNTY	TOTAL SHEETS	SHEET NO.
301	I77-2	STEPHENSON	386	272
STA. 533+00.00		TO STA. 534+00.00		
FED. ROAD DIST. NO.	ILLINOIS	FED. AID PROJECT		

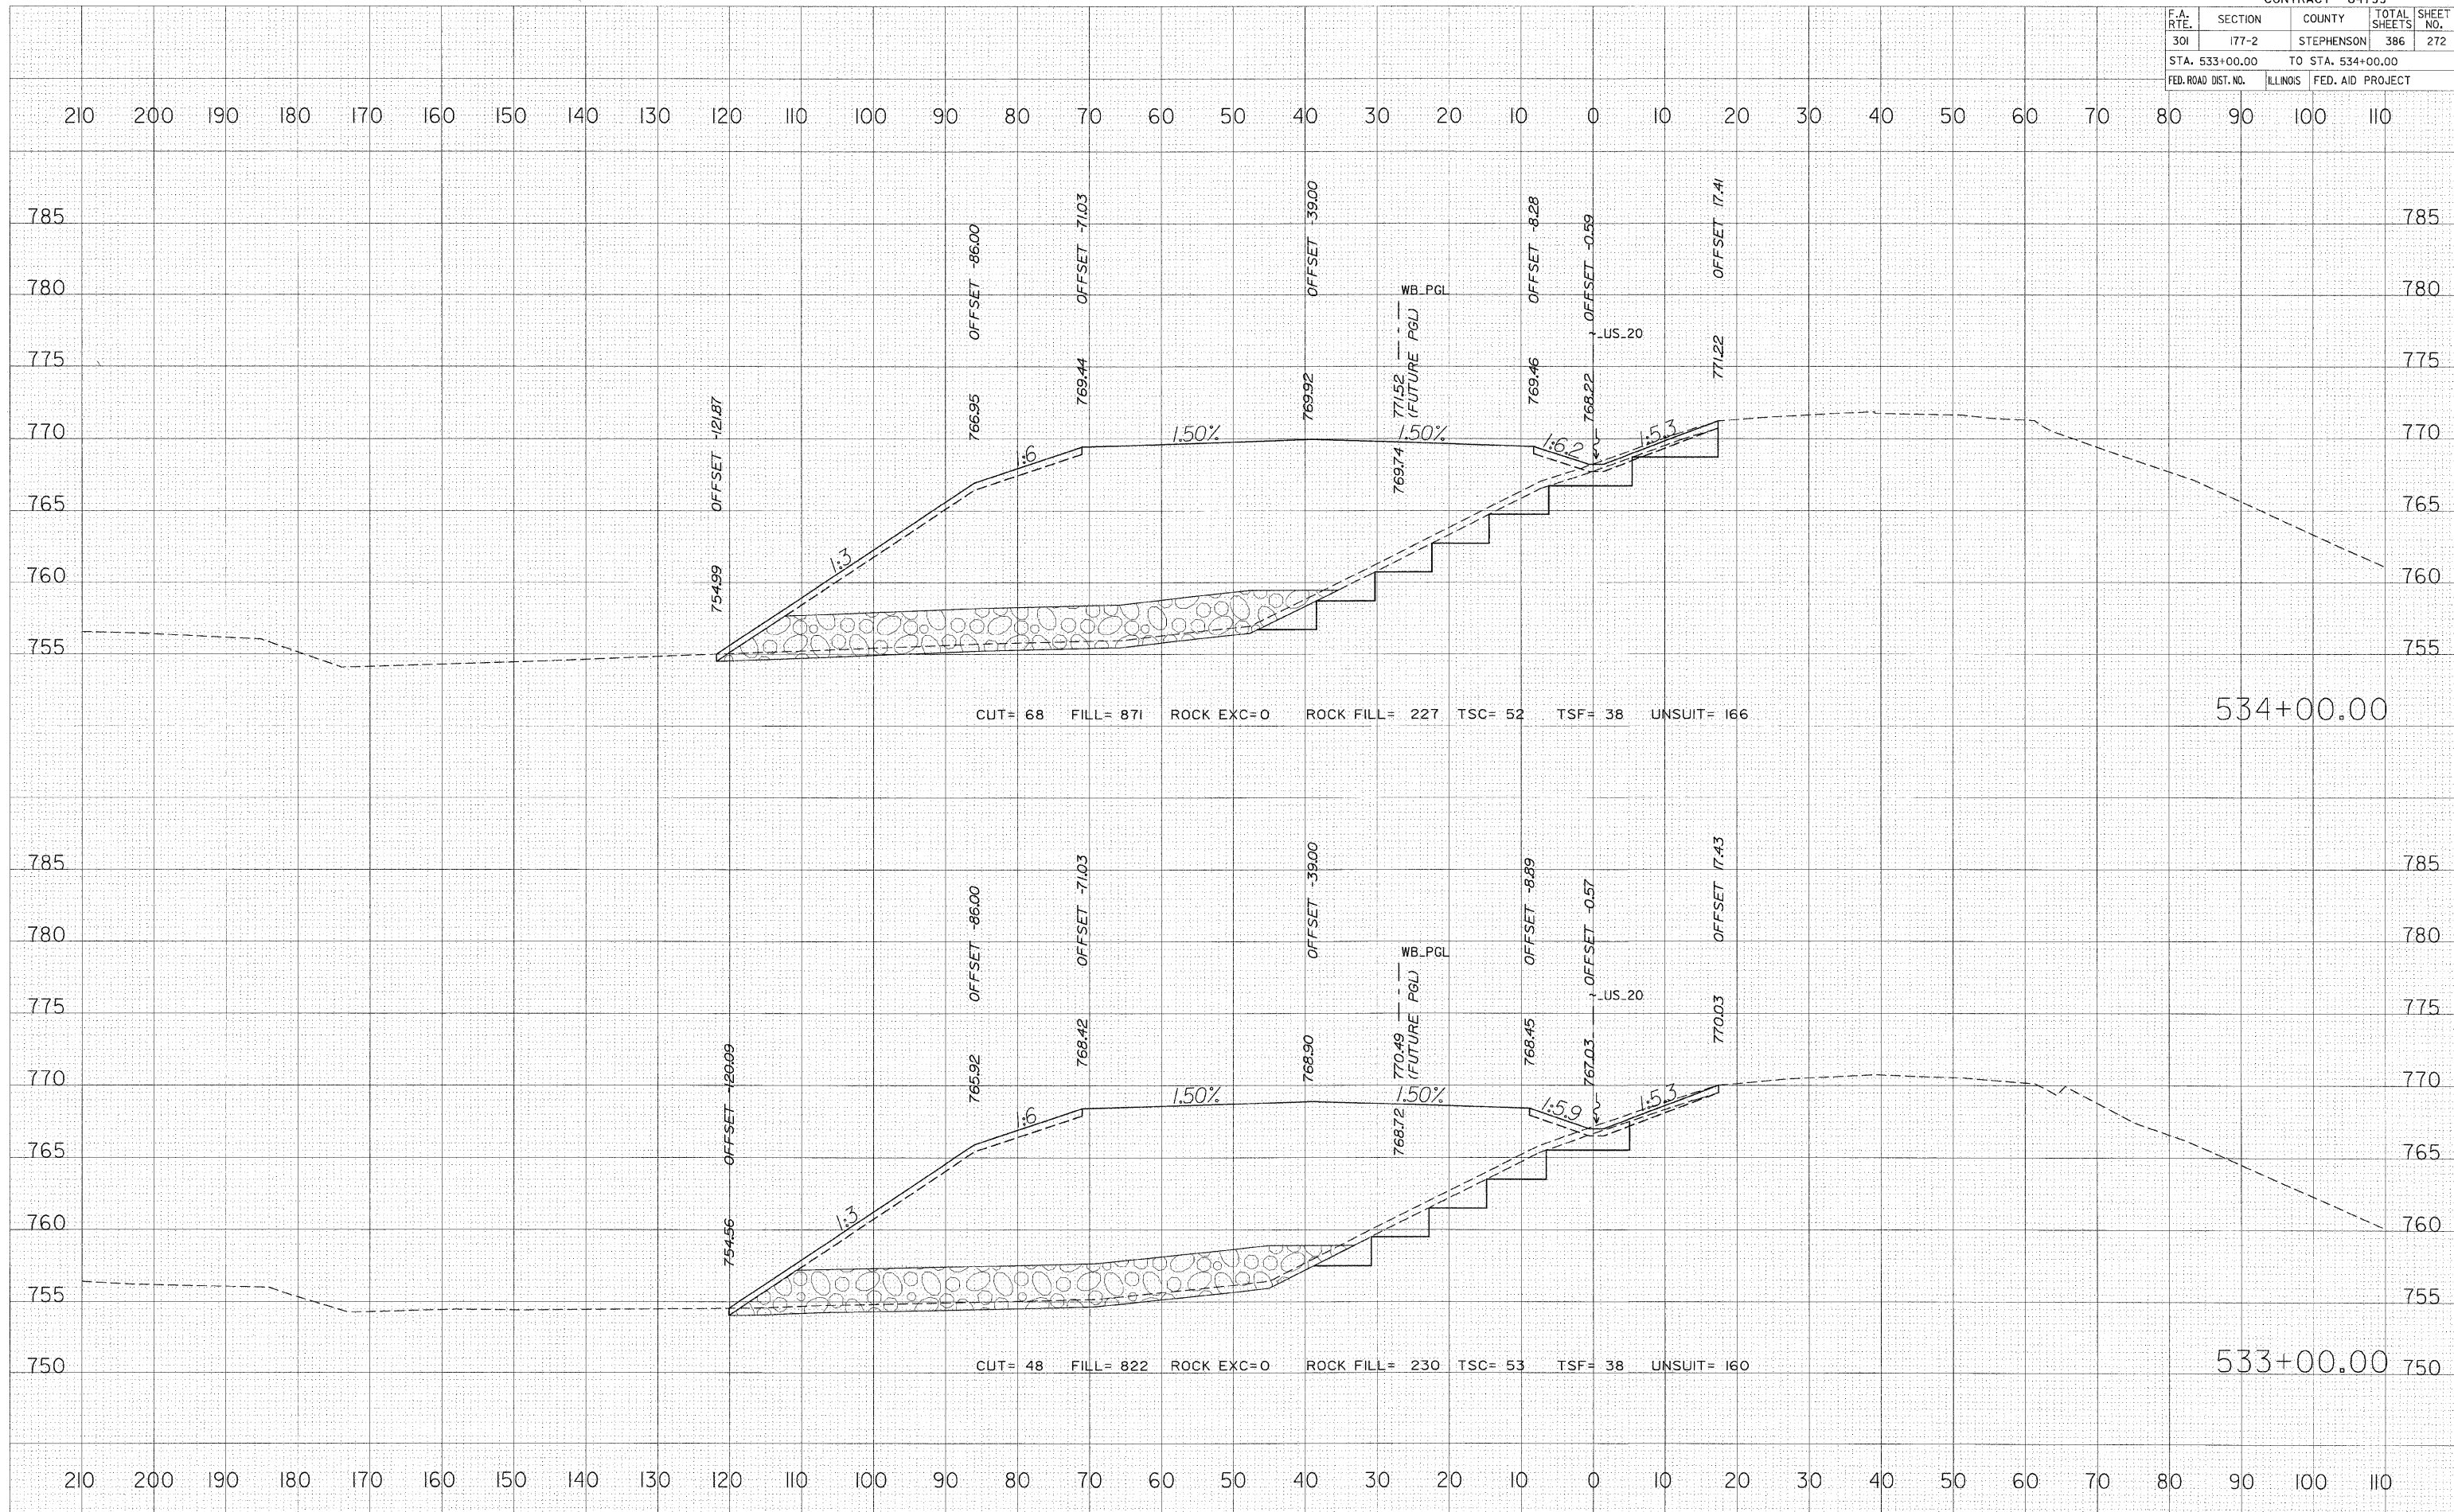

FINAL SURVEY	EXPANDED	DATE
NOTE BOOK	PLOTTED	BY
AREAS	TEMPLATE	
AREAS CHECKED		

ORIGINAL SURVEY	EXPANDED	DATE
NOTE BOOK	PLOTTED	BY
AREAS	TEMPLATE	
AREAS CHECKED		

PLOT DATE = 3/11/2010
 FILE NAME = #FILE#
 SCALE = #SCALE#
 USER NAME = #USER#