
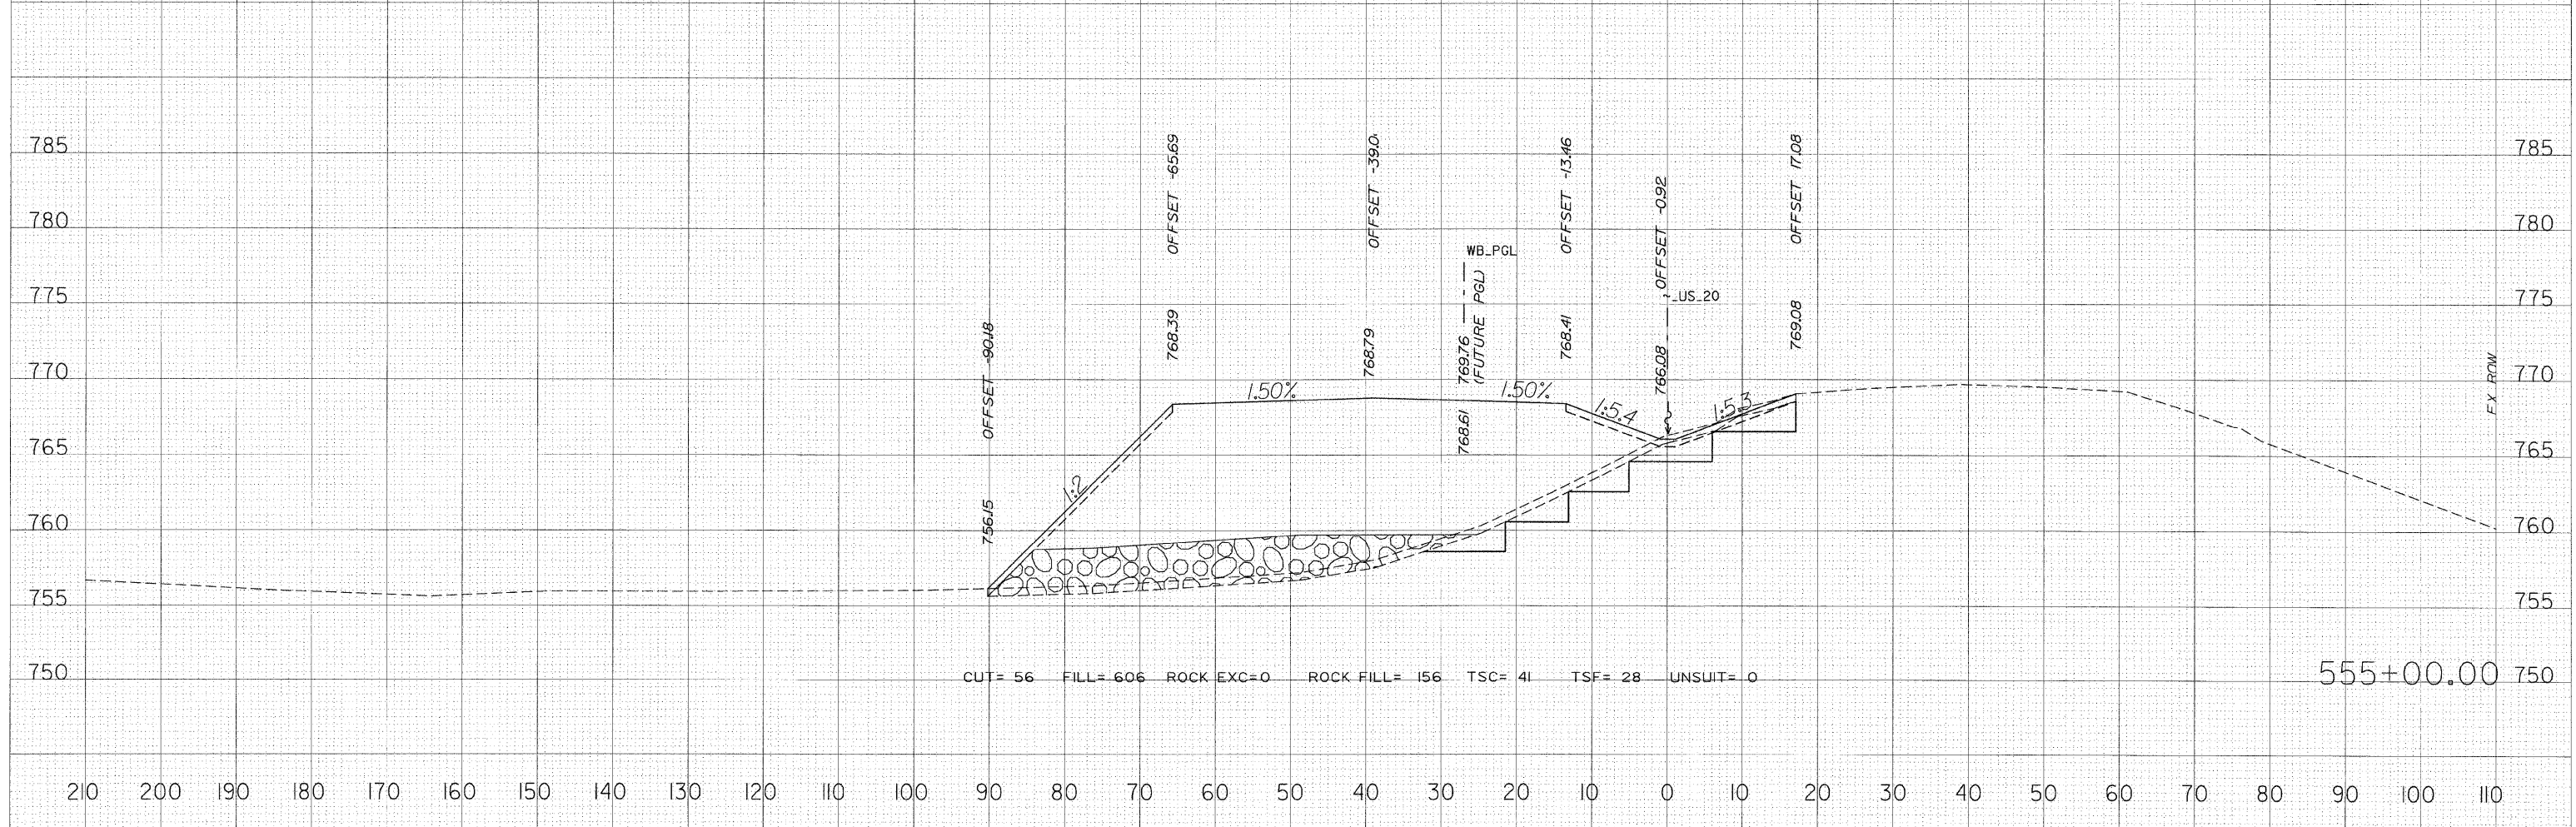


F.A. RTE.	SECTION	COUNTY	TOTAL SHEETS	SHEET NO.
301	I77-2	STEPHENSON	386	280
STA. 555+00.00		TO STA. 556+00.00		
FED. ROAD DIST. NO.	ILLINOIS	FED. AID PROJECT		

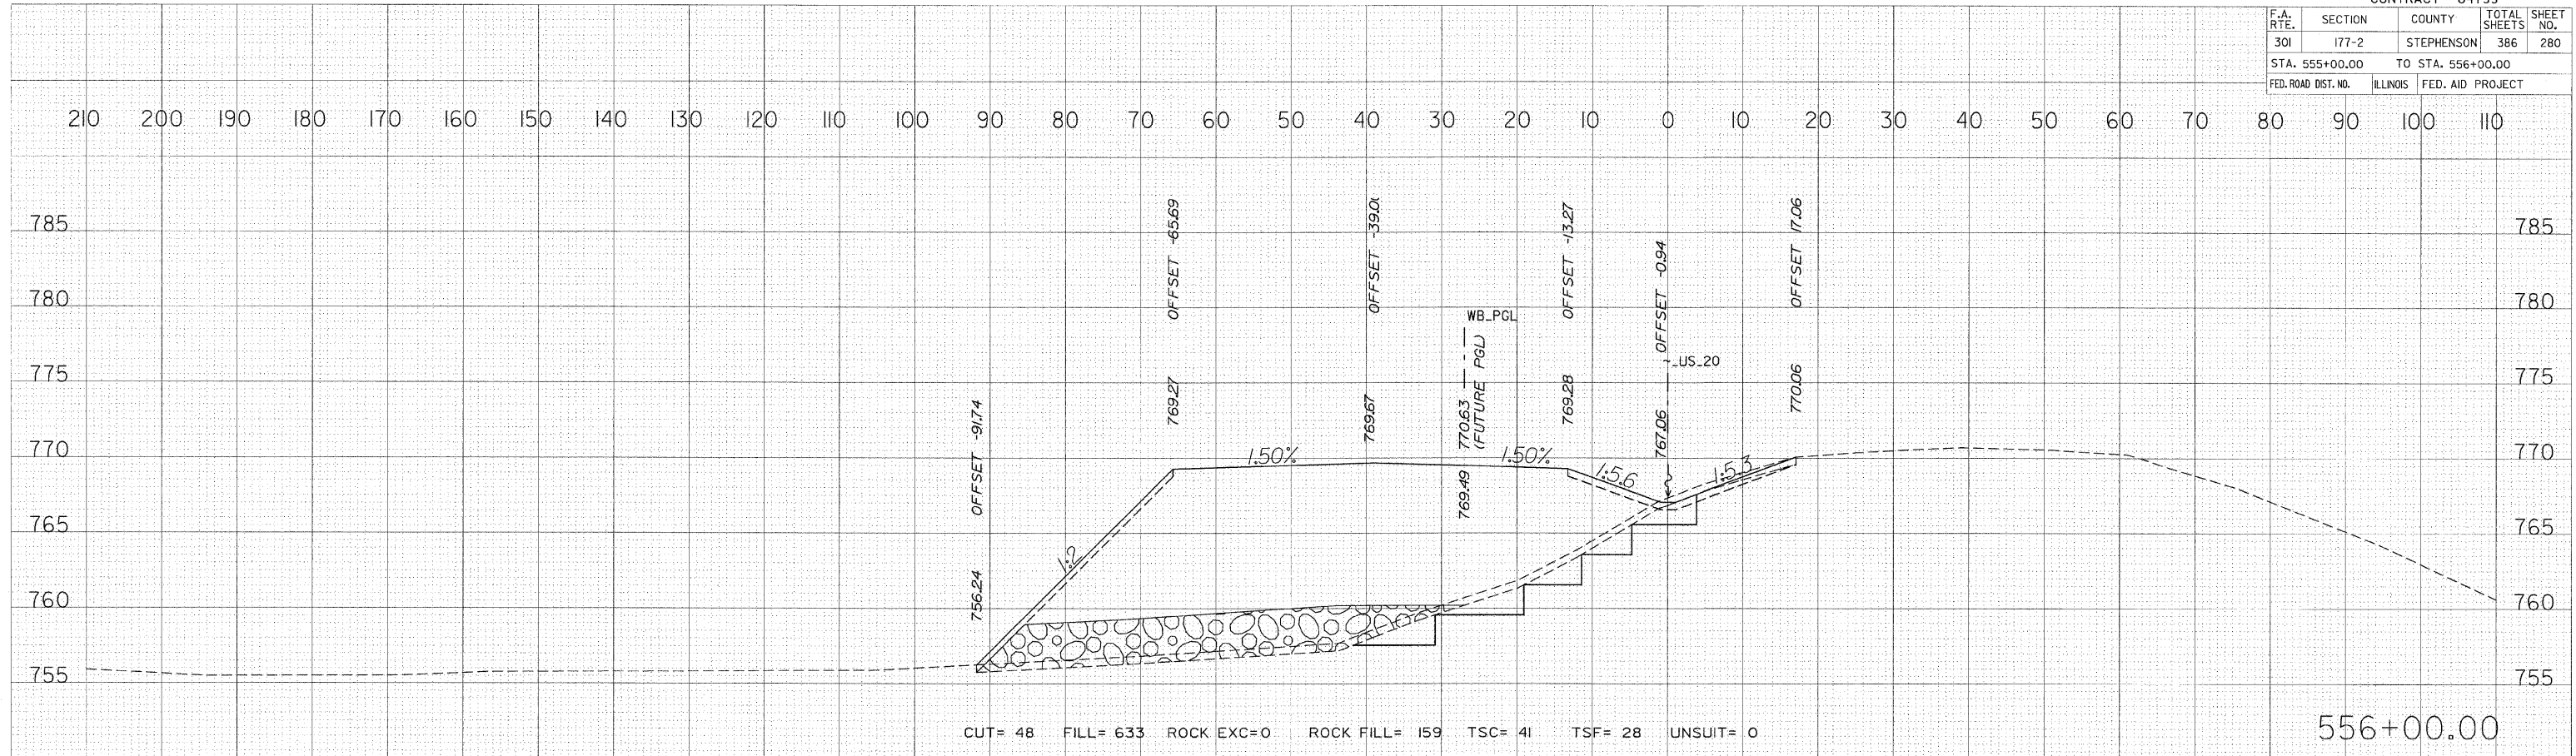

DATE	
BY	
NO.	
FINAL SURVEY	SURVEY
NOTE BOOK	PLOTTED
AREAS CHECKED	TEMP. DATE
	AREAS CHECKED

DATE	
BY	
NO.	
ORIGINAL SURVEY	SURVEY
NOTE BOOK	PLOTTED
AREAS CHECKED	TEMP. DATE
	AREAS CHECKED

PLOT DATE = 3/11/2010
 FILE NAME = #FILEL#
 USER NAME = #USER#