


F.A. RTE.	SECTION	COUNTY	TOTAL SHEETS	SHEET NO.
301	I77-2	STEPHENSON	386	296
STA. 571+00.00		TO STA. 571+00.00		
FED. ROAD DIST. NO.		ILLINOIS FED. AID PROJECT		

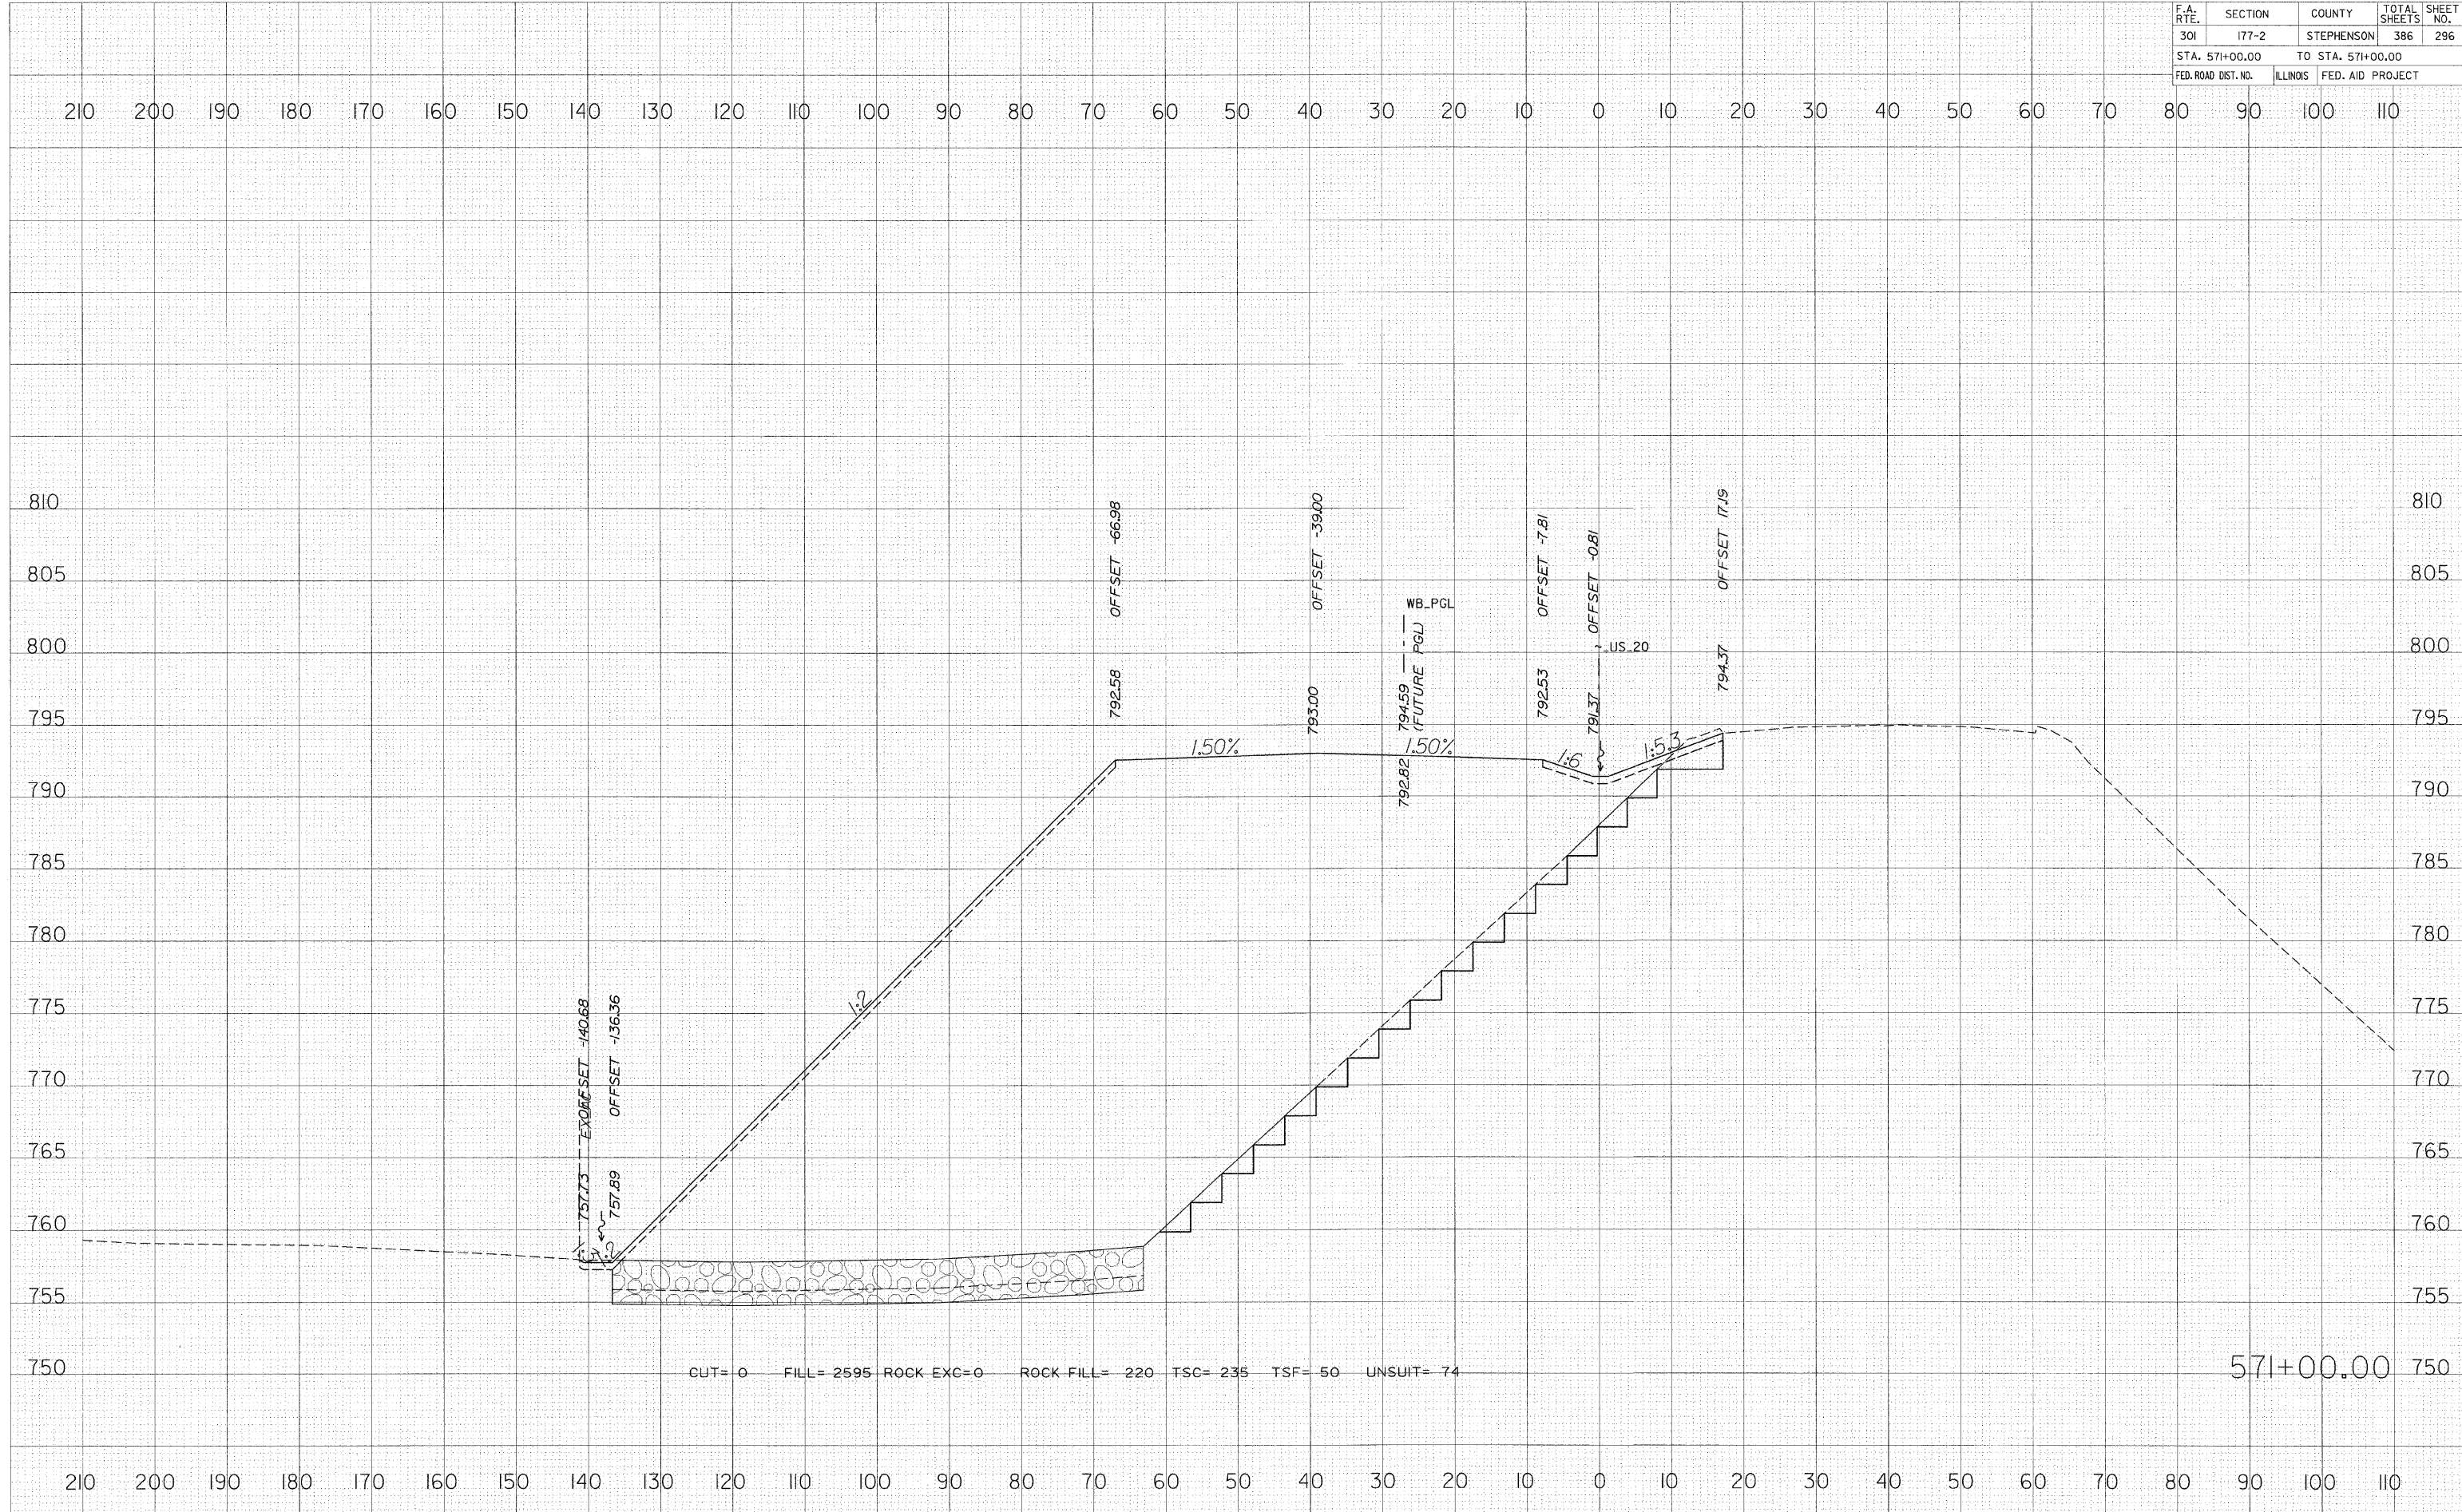

BY	DATE

BY	DATE

PLOT DATE = 3/11/2018
 FILE NAME = #FILE#
 PLOT SCALE = #SCALE#
 USER NAME = #USER#