


F.A. RTE.	SECTION	COUNTY	TOTAL SHEETS	SHEET NO.
301	I77-2	STEPHENSON	386	297
STA. 572+00.00		TO STA. 572+00.00		
FED. ROAD DIST. NO.	ILLINOIS	FED. AID PROJECT		

FINAL SURVEY	SURVEYED	BY	DATE
NOTE BOOK	PLOTTED		
NO.	TEMPLATE		
	AREAS		
	CHECKED		

ORIGINAL SURVEY	SURVEYED	BY	DATE
NOTE BOOK	PLOTTED		
NO.	TEMPLATE		
	AREAS		
	CHECKED		

PLOT DATE = 3/11/2010  
 FILE NAME = #FILE#  
 SCALE = #SCALE#  
 USER NAME = #USER#

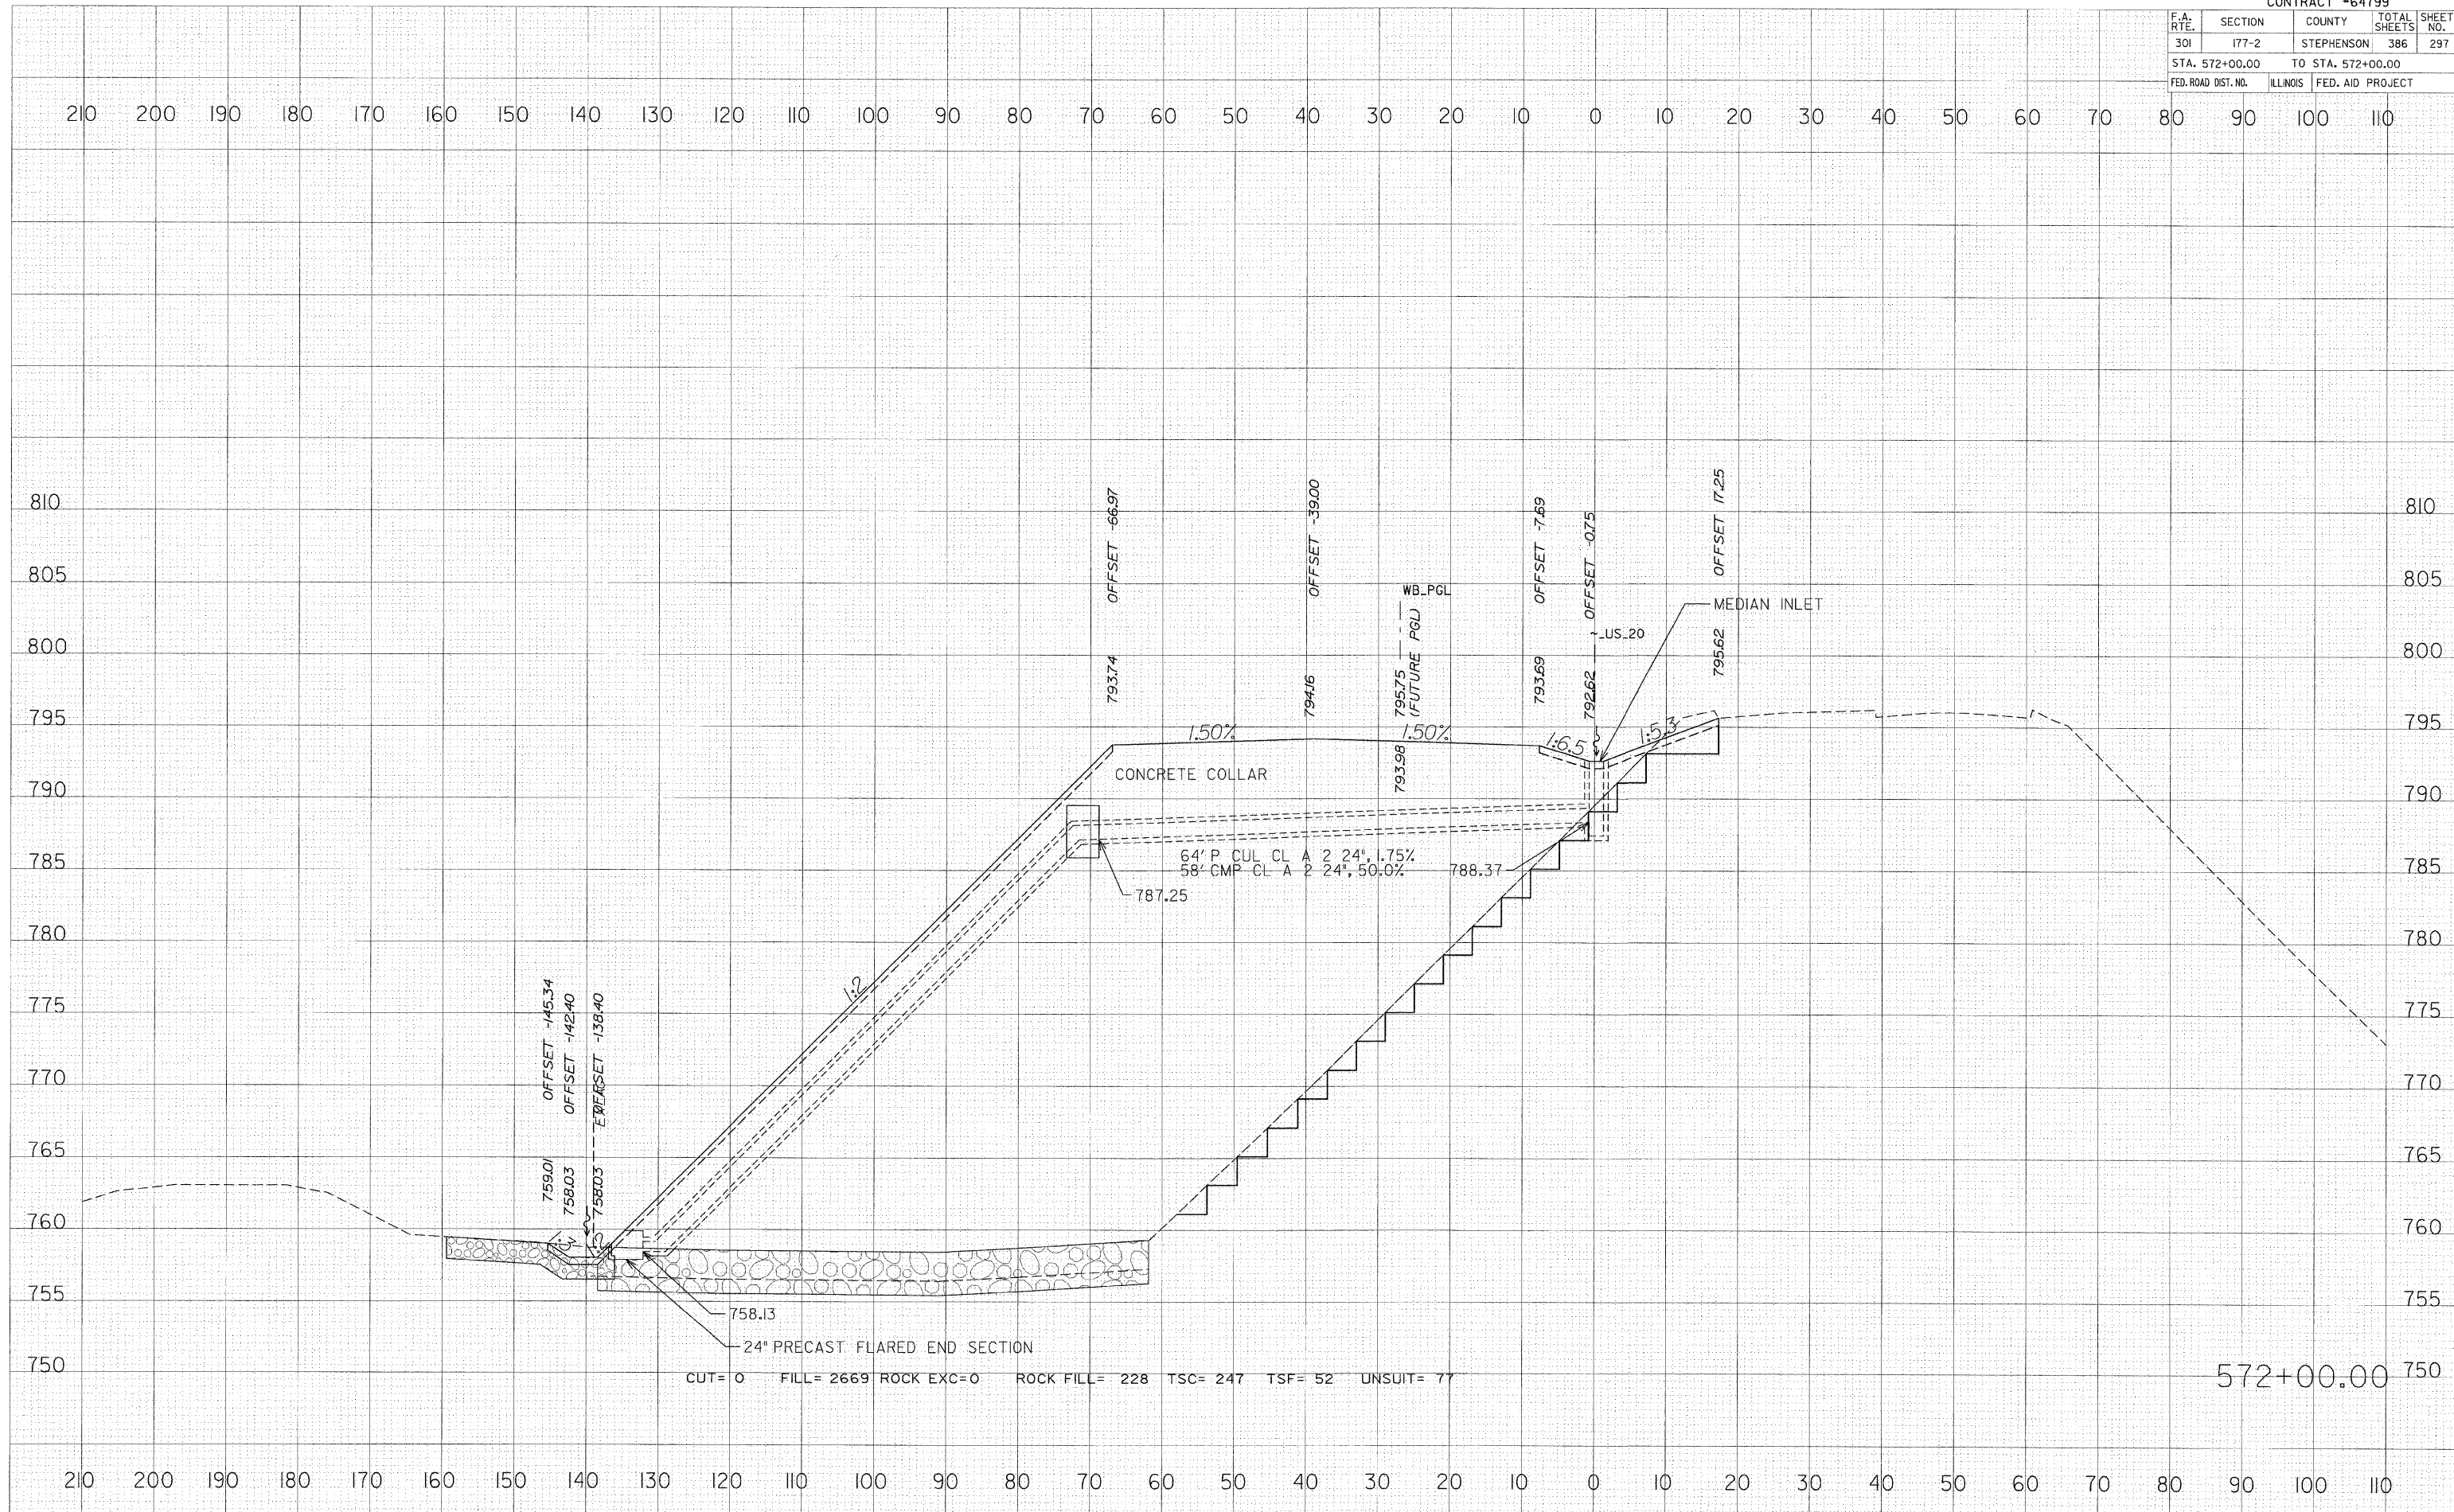

CUT= 0 FILL= 2669 ROCK EXC=0 ROCK FILL= 228 TSC= 247 TSF= 52 UNSUIT= 77

572+00.00