
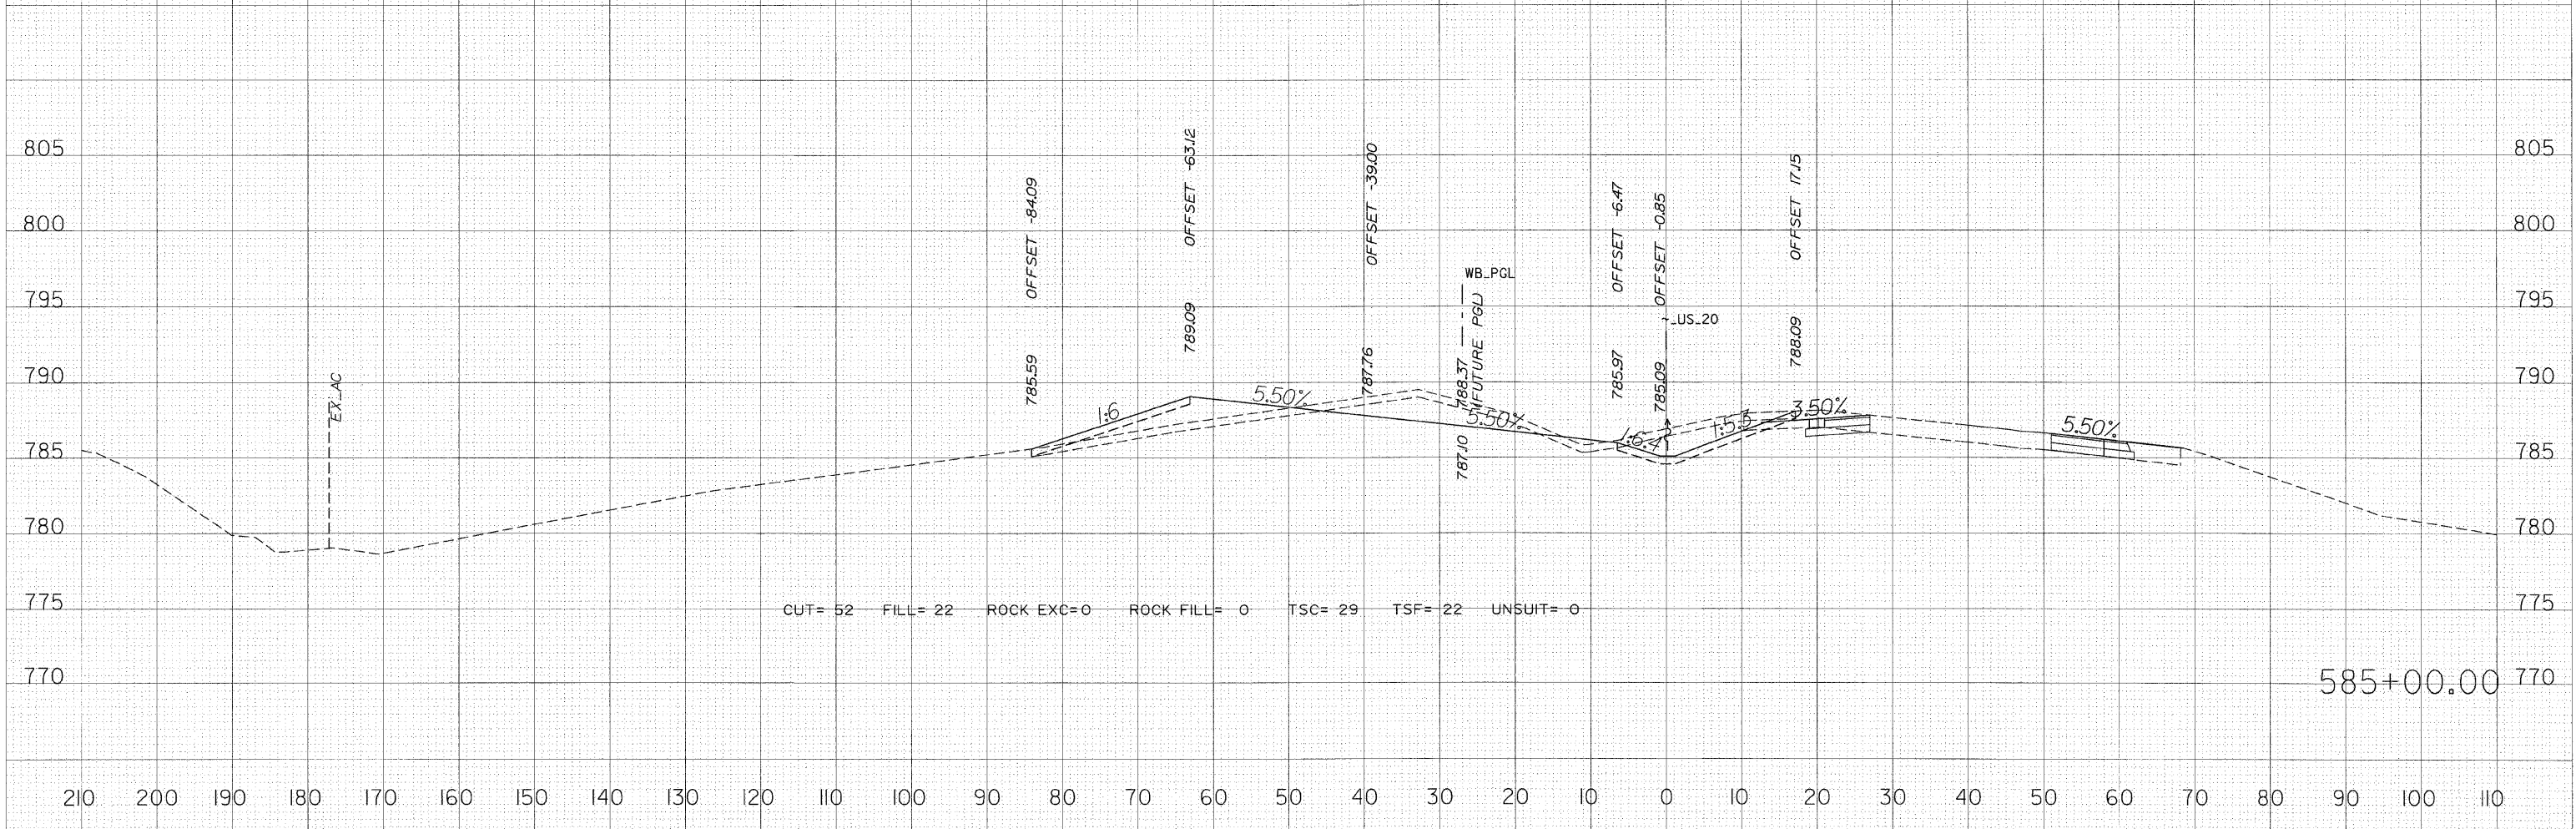


F.A. RTE.	SECTION	COUNTY	TOTAL SHEETS	SHEET NO.
301	I77-2	STEPHENSON	386	306
STA. 585+00.00 TO STA. 586+00.00				
FED. ROAD DIST. NO.	ILLINOIS	FED. AID PROJECT		

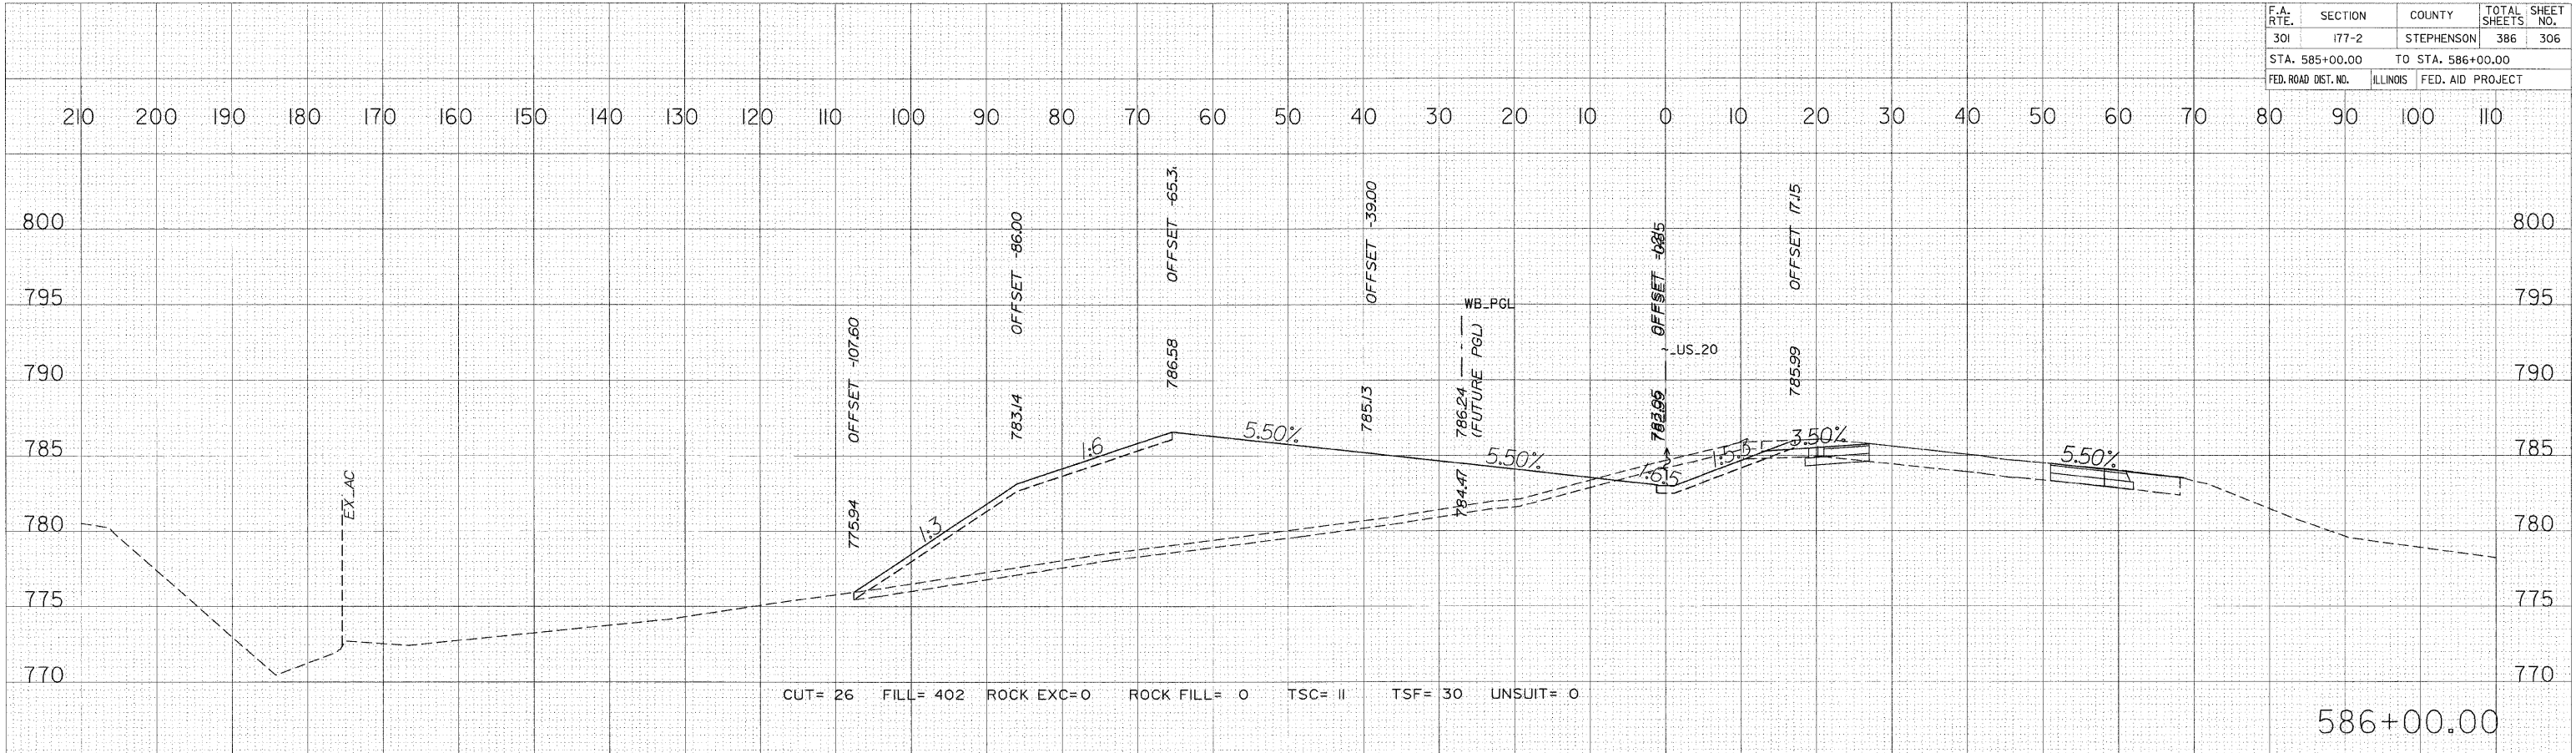

DATE	BY	CHANGED	PLOTTED	TEMPLATE	AREAS	CHECKED
FINAL SURVEY	NO. BOOK	NO. AREAS	NO. AREAS	NO. AREAS	NO. AREAS	NO. AREAS

DATE	BY	CHANGED	PLOTTED	TEMPLATE	AREAS	CHECKED
ORIGINAL SURVEY	NO. BOOK	NO. AREAS	NO. AREAS	NO. AREAS	NO. AREAS	NO. AREAS

PLOT DATE = 3/11/2009
 FILE NAME = 91LE1
 PLOT SCALE = 1/8"=1'-0"
 USER NAME = RUSBY