
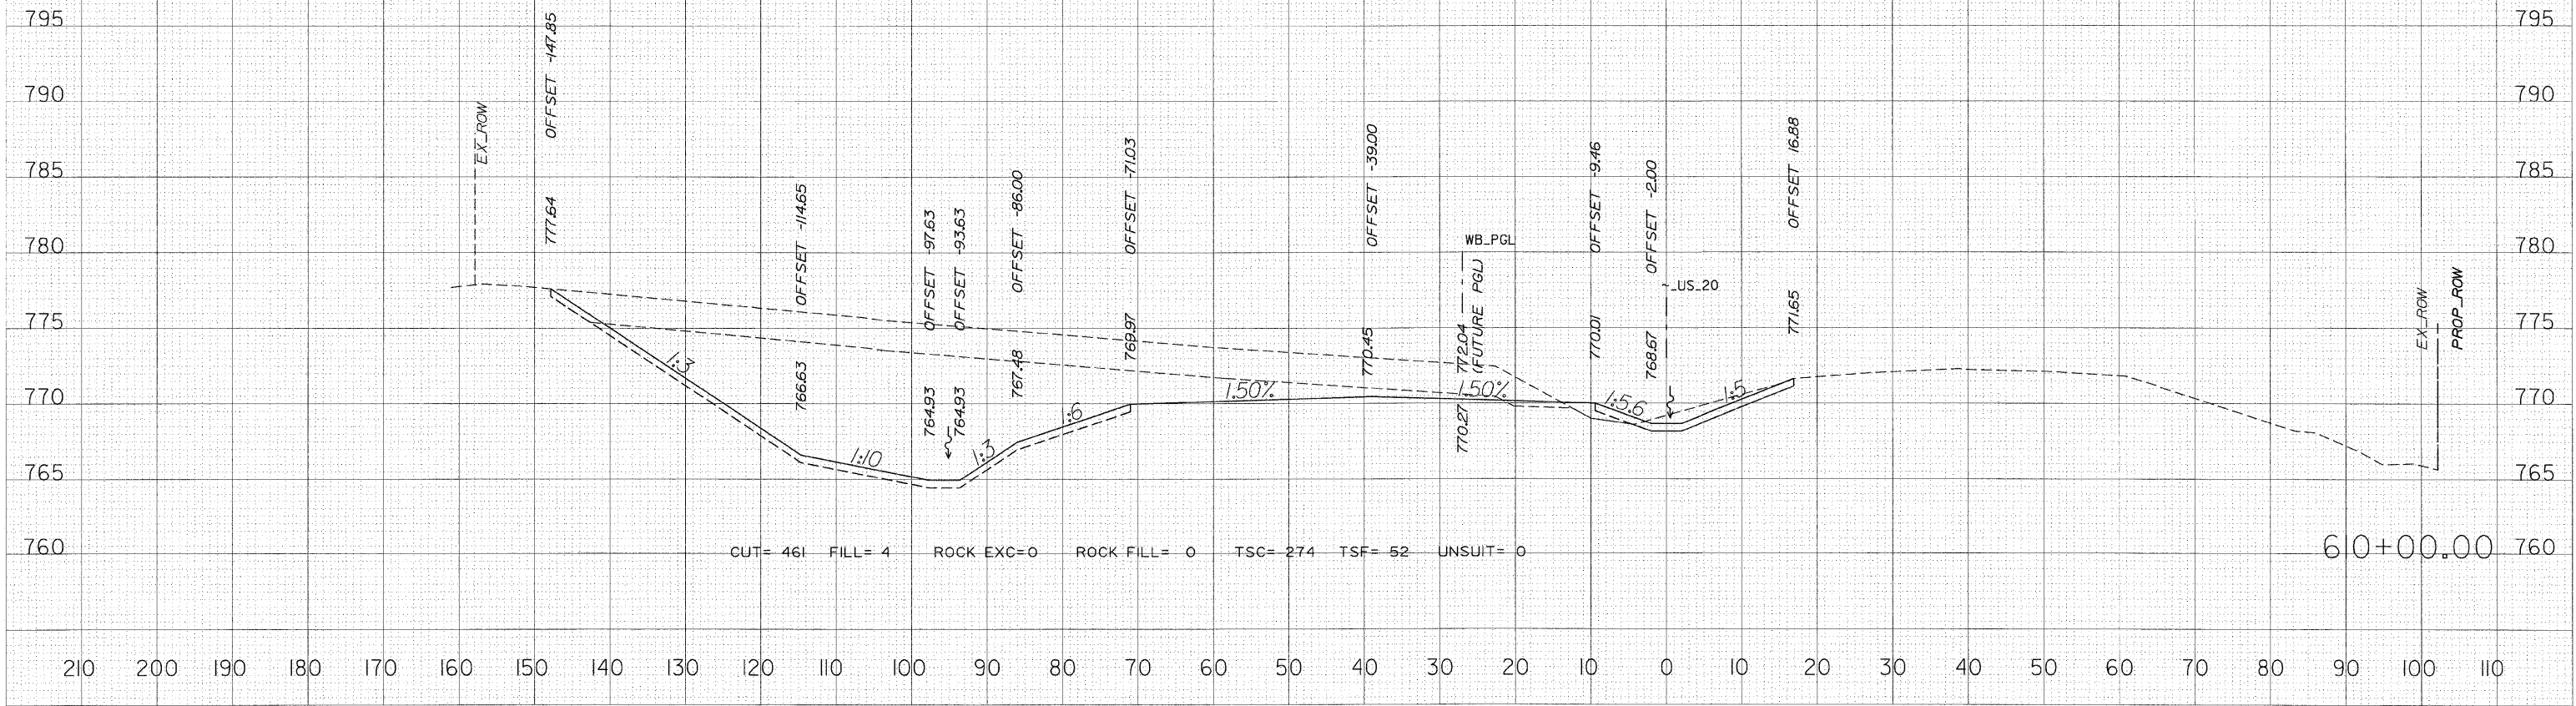


F.A. RTE.	SECTION	COUNTY	TOTAL SHEETS	SHEET NO.
	177-2	STEPHENSON	386	320
STA. 610+00.00		TO STA. 611+00.00		
FED. ROAD DIST. NO.	ILLINOIS	FED. AID PROJECT		

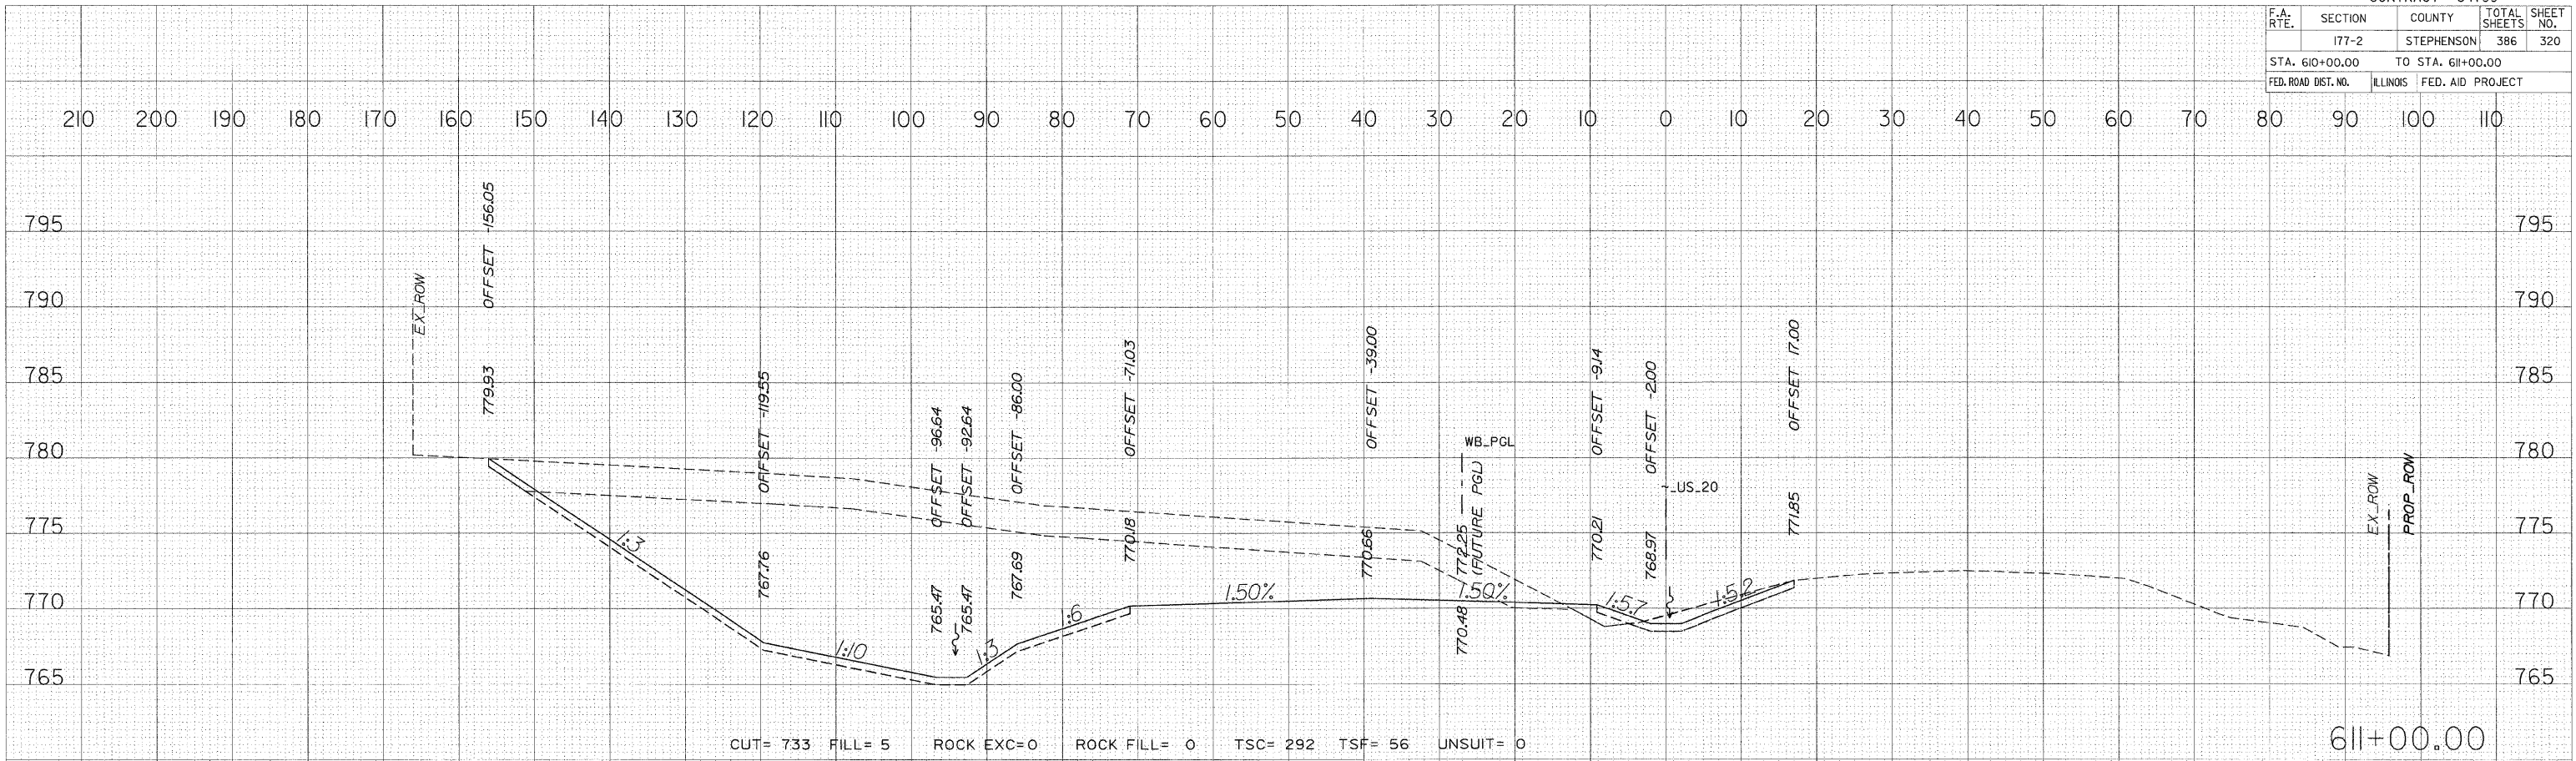

DATE	
BY	
FINAL SURVEY	SURVEYED
NOTE BOOK	PLOTTED
AREAS CHECKED	TEMPLATE
NO.	AREAS CHECKED

DATE	
BY	
ORIGINAL SURVEY	SURVEYED
NOTE BOOK	PLOTTED
AREAS CHECKED	TEMPLATE
NO.	AREAS CHECKED

PLOT DATE = 9/11/2018  
 FILE NAME = 911E18  
 PLOT SCALE = 80000  
 USER NAME = WJG