


F.A. RTE.	SECTION	COUNTY	TOTAL SHEETS	SHEET NO.
301	I77-2	STEPHENSON	386	323
STA. 616+00.00		TO STA. 617+00.00		
FED. ROAD DIST. NO.	ILLINOIS	FED. AID PROJECT		

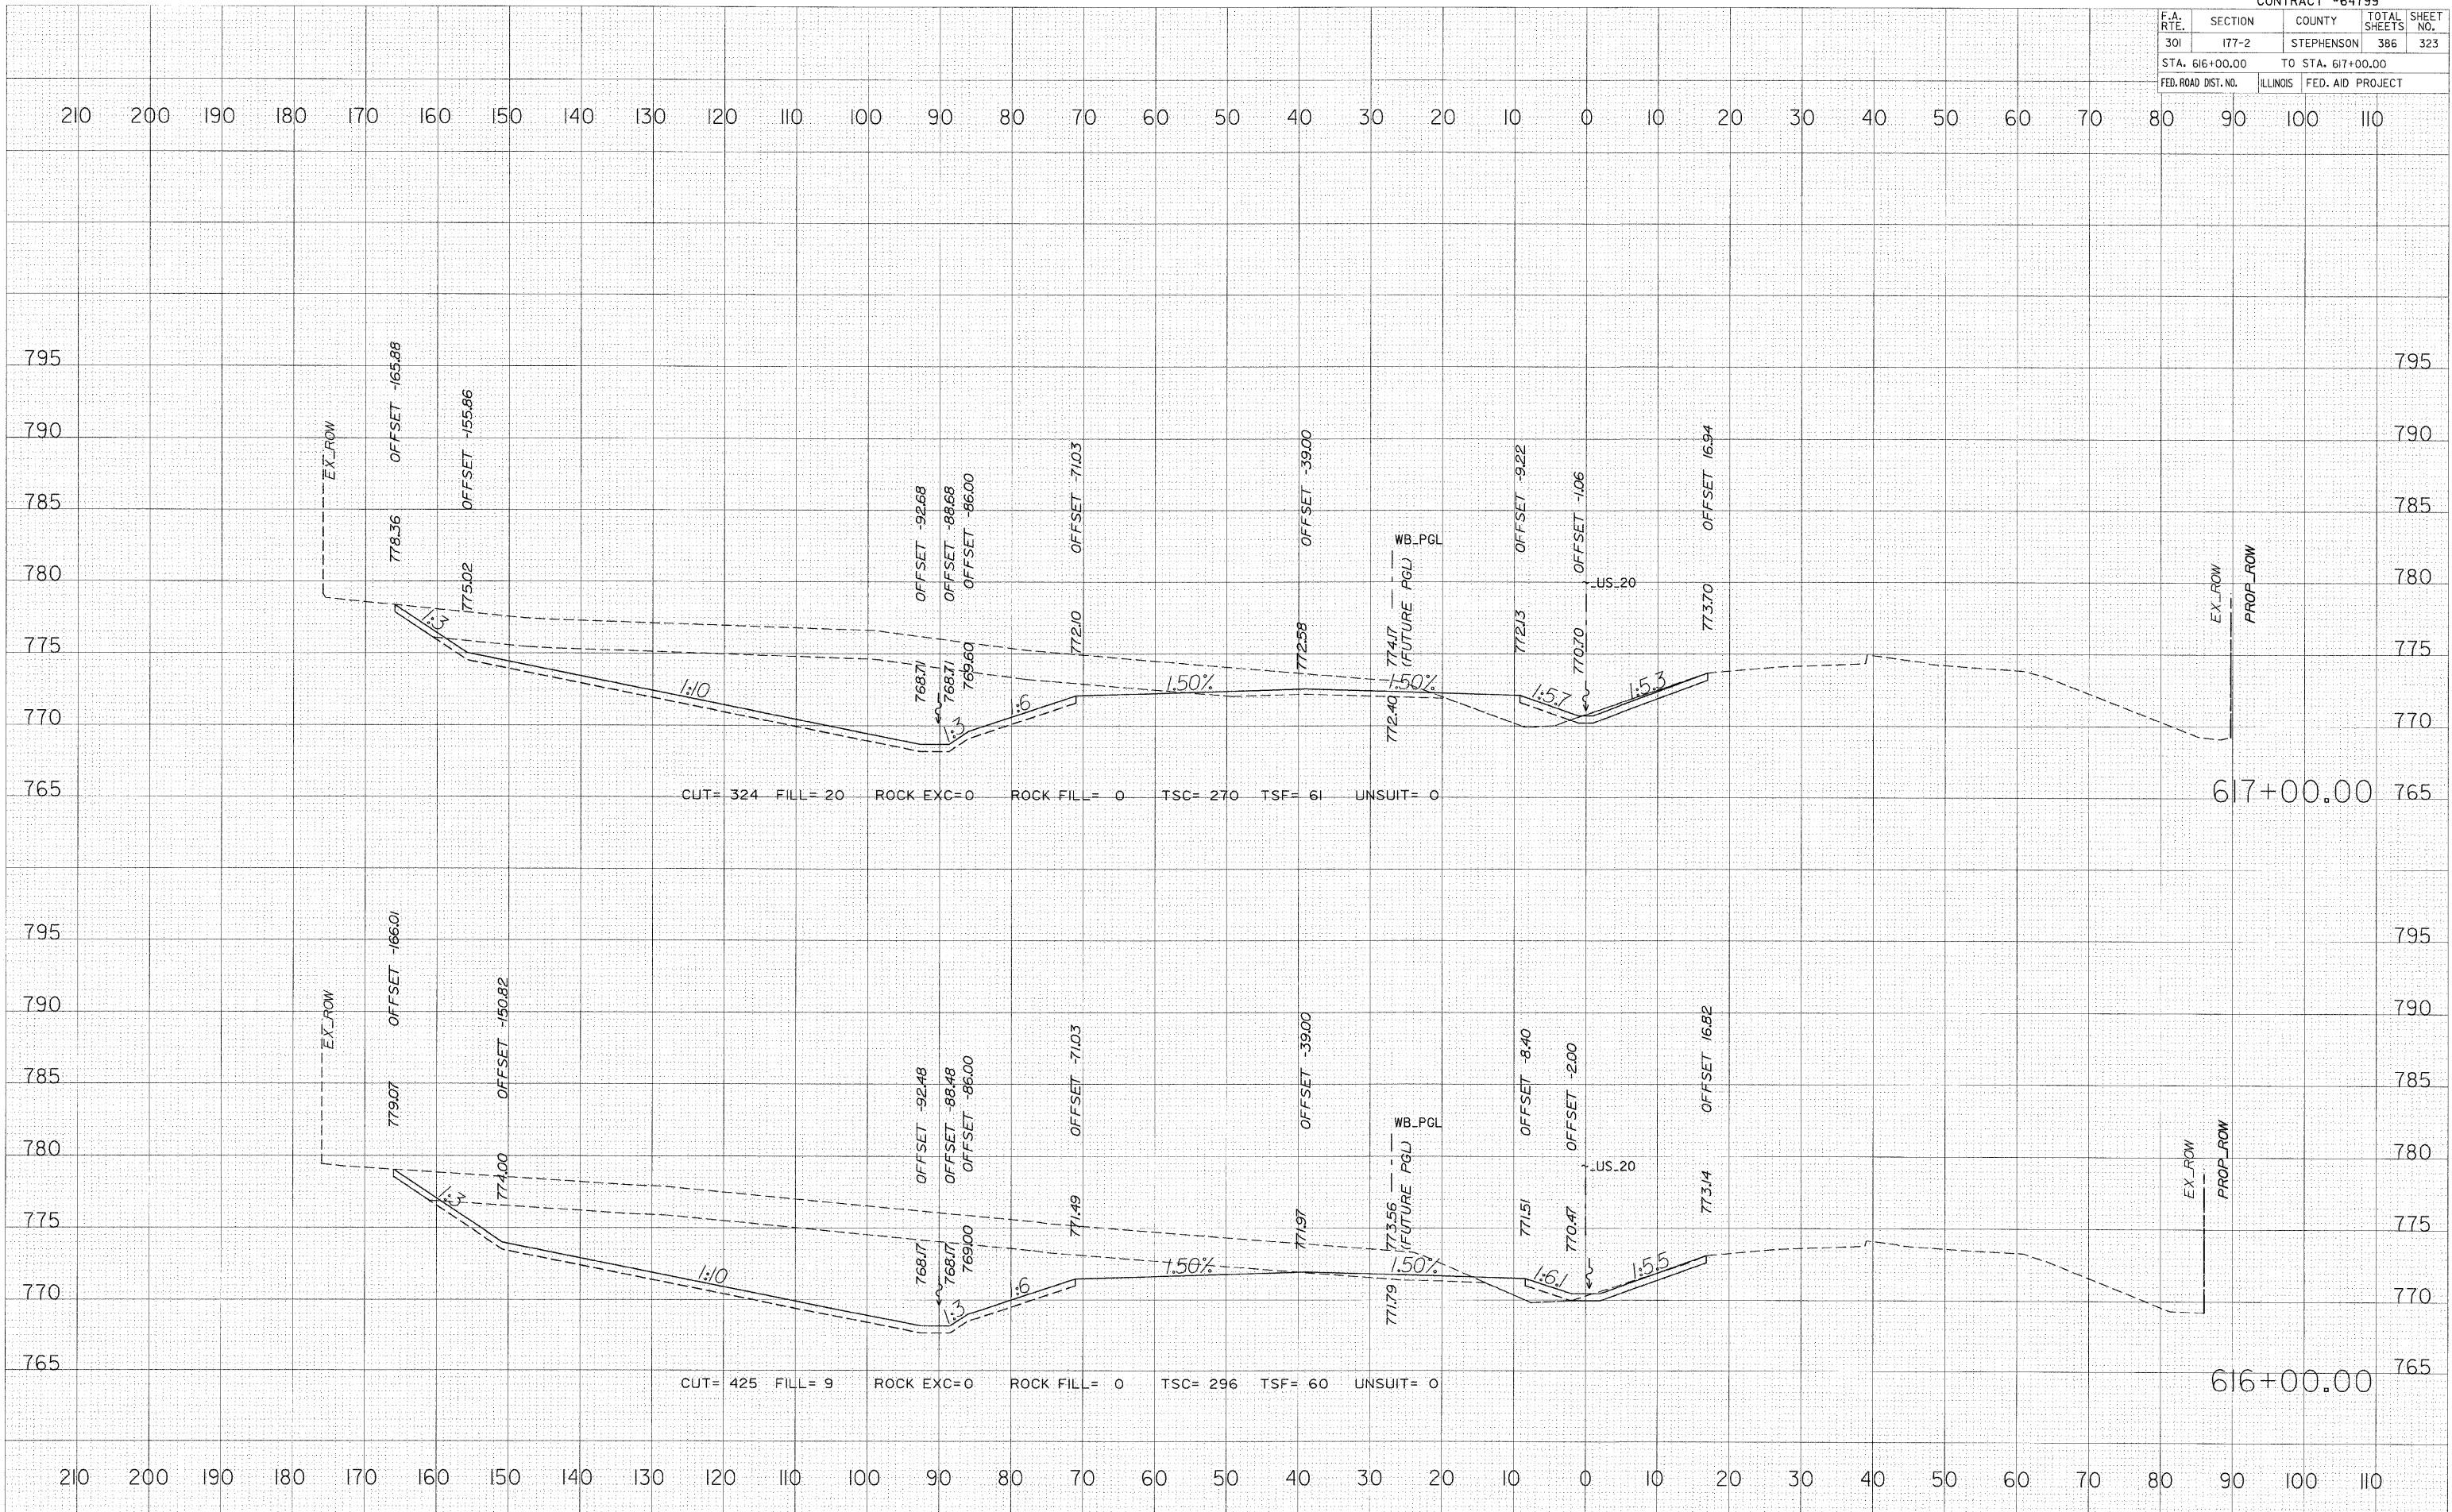

FINAL SURVEY	DATE
NO. _____	_____
BY _____	_____
BY _____	_____
BY _____	_____
BY _____	_____

ORIGINAL SURVEY	DATE
NO. _____	_____
BY _____	_____
BY _____	_____
BY _____	_____
BY _____	_____

PLOT DATE = 3/11/2010
 FILE NAME = 011110
 SCALE = 1"=40'
 USER NAME = J0328N