


F.A. RTE.	SECTION	COUNTY	TOTAL SHEETS	SHEET NO.
301	177-2	STEPHENSON	386	328
STA. 626+00.00		TO STA. 626+00.00		
FED. ROAD DIST. NO.	ILLINOIS	FED. AID PROJECT		

FINAL SURVEY	DATE
BY	
NO. OF SHEETS	
NO. OF PAGES	
NO. OF AREAS CHECKED	

ORIGINAL SURVEY	DATE
BY	
NO. OF SHEETS	
NO. OF PAGES	
NO. OF AREAS CHECKED	

PLOT DATE = 3/11/2010
 FILE NAME = #FILE#
 PLOT SCALE = #SCALE#
 USER NAME = #USER#

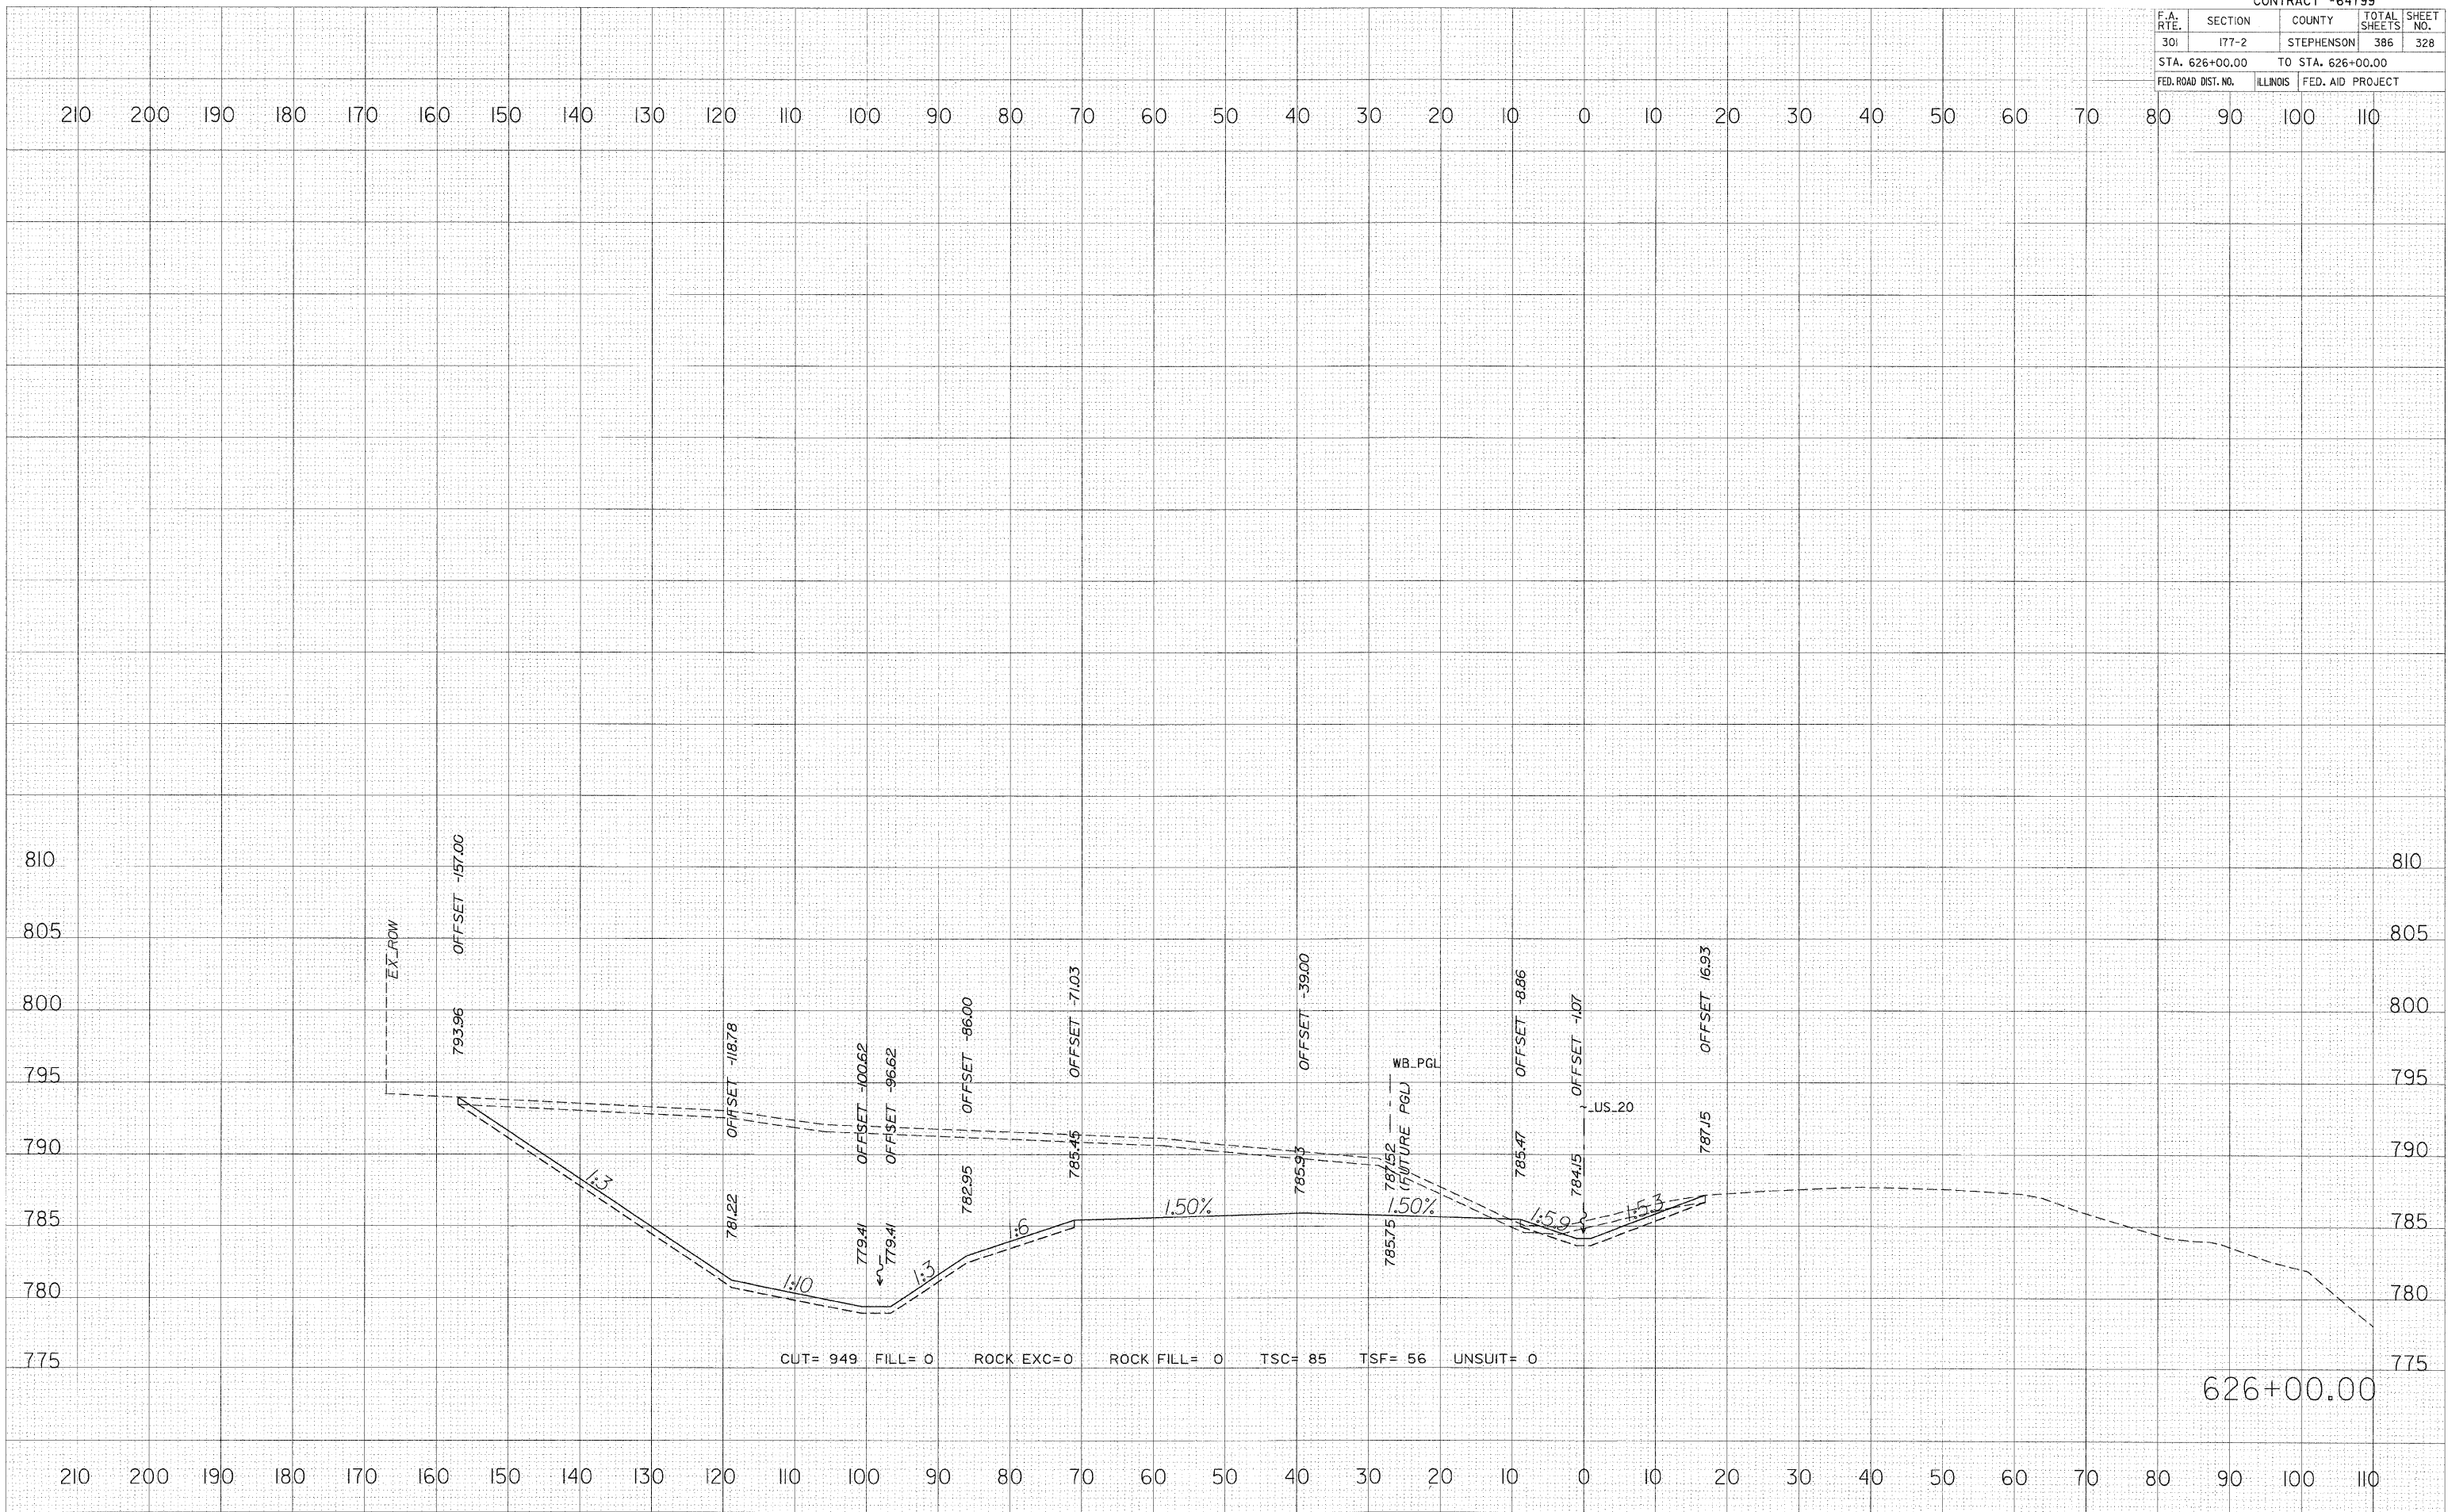

626+00.00