


F.A. RTE.	SECTION	COUNTY	TOTAL SHEETS	SHEET NO.
301	I77-2	STEPHENSON	386	331
STA. 629+90.50		TO STA. 630+00.00		
FED. ROAD DIST. NO.		ILLINOIS	FED. AID PROJECT	

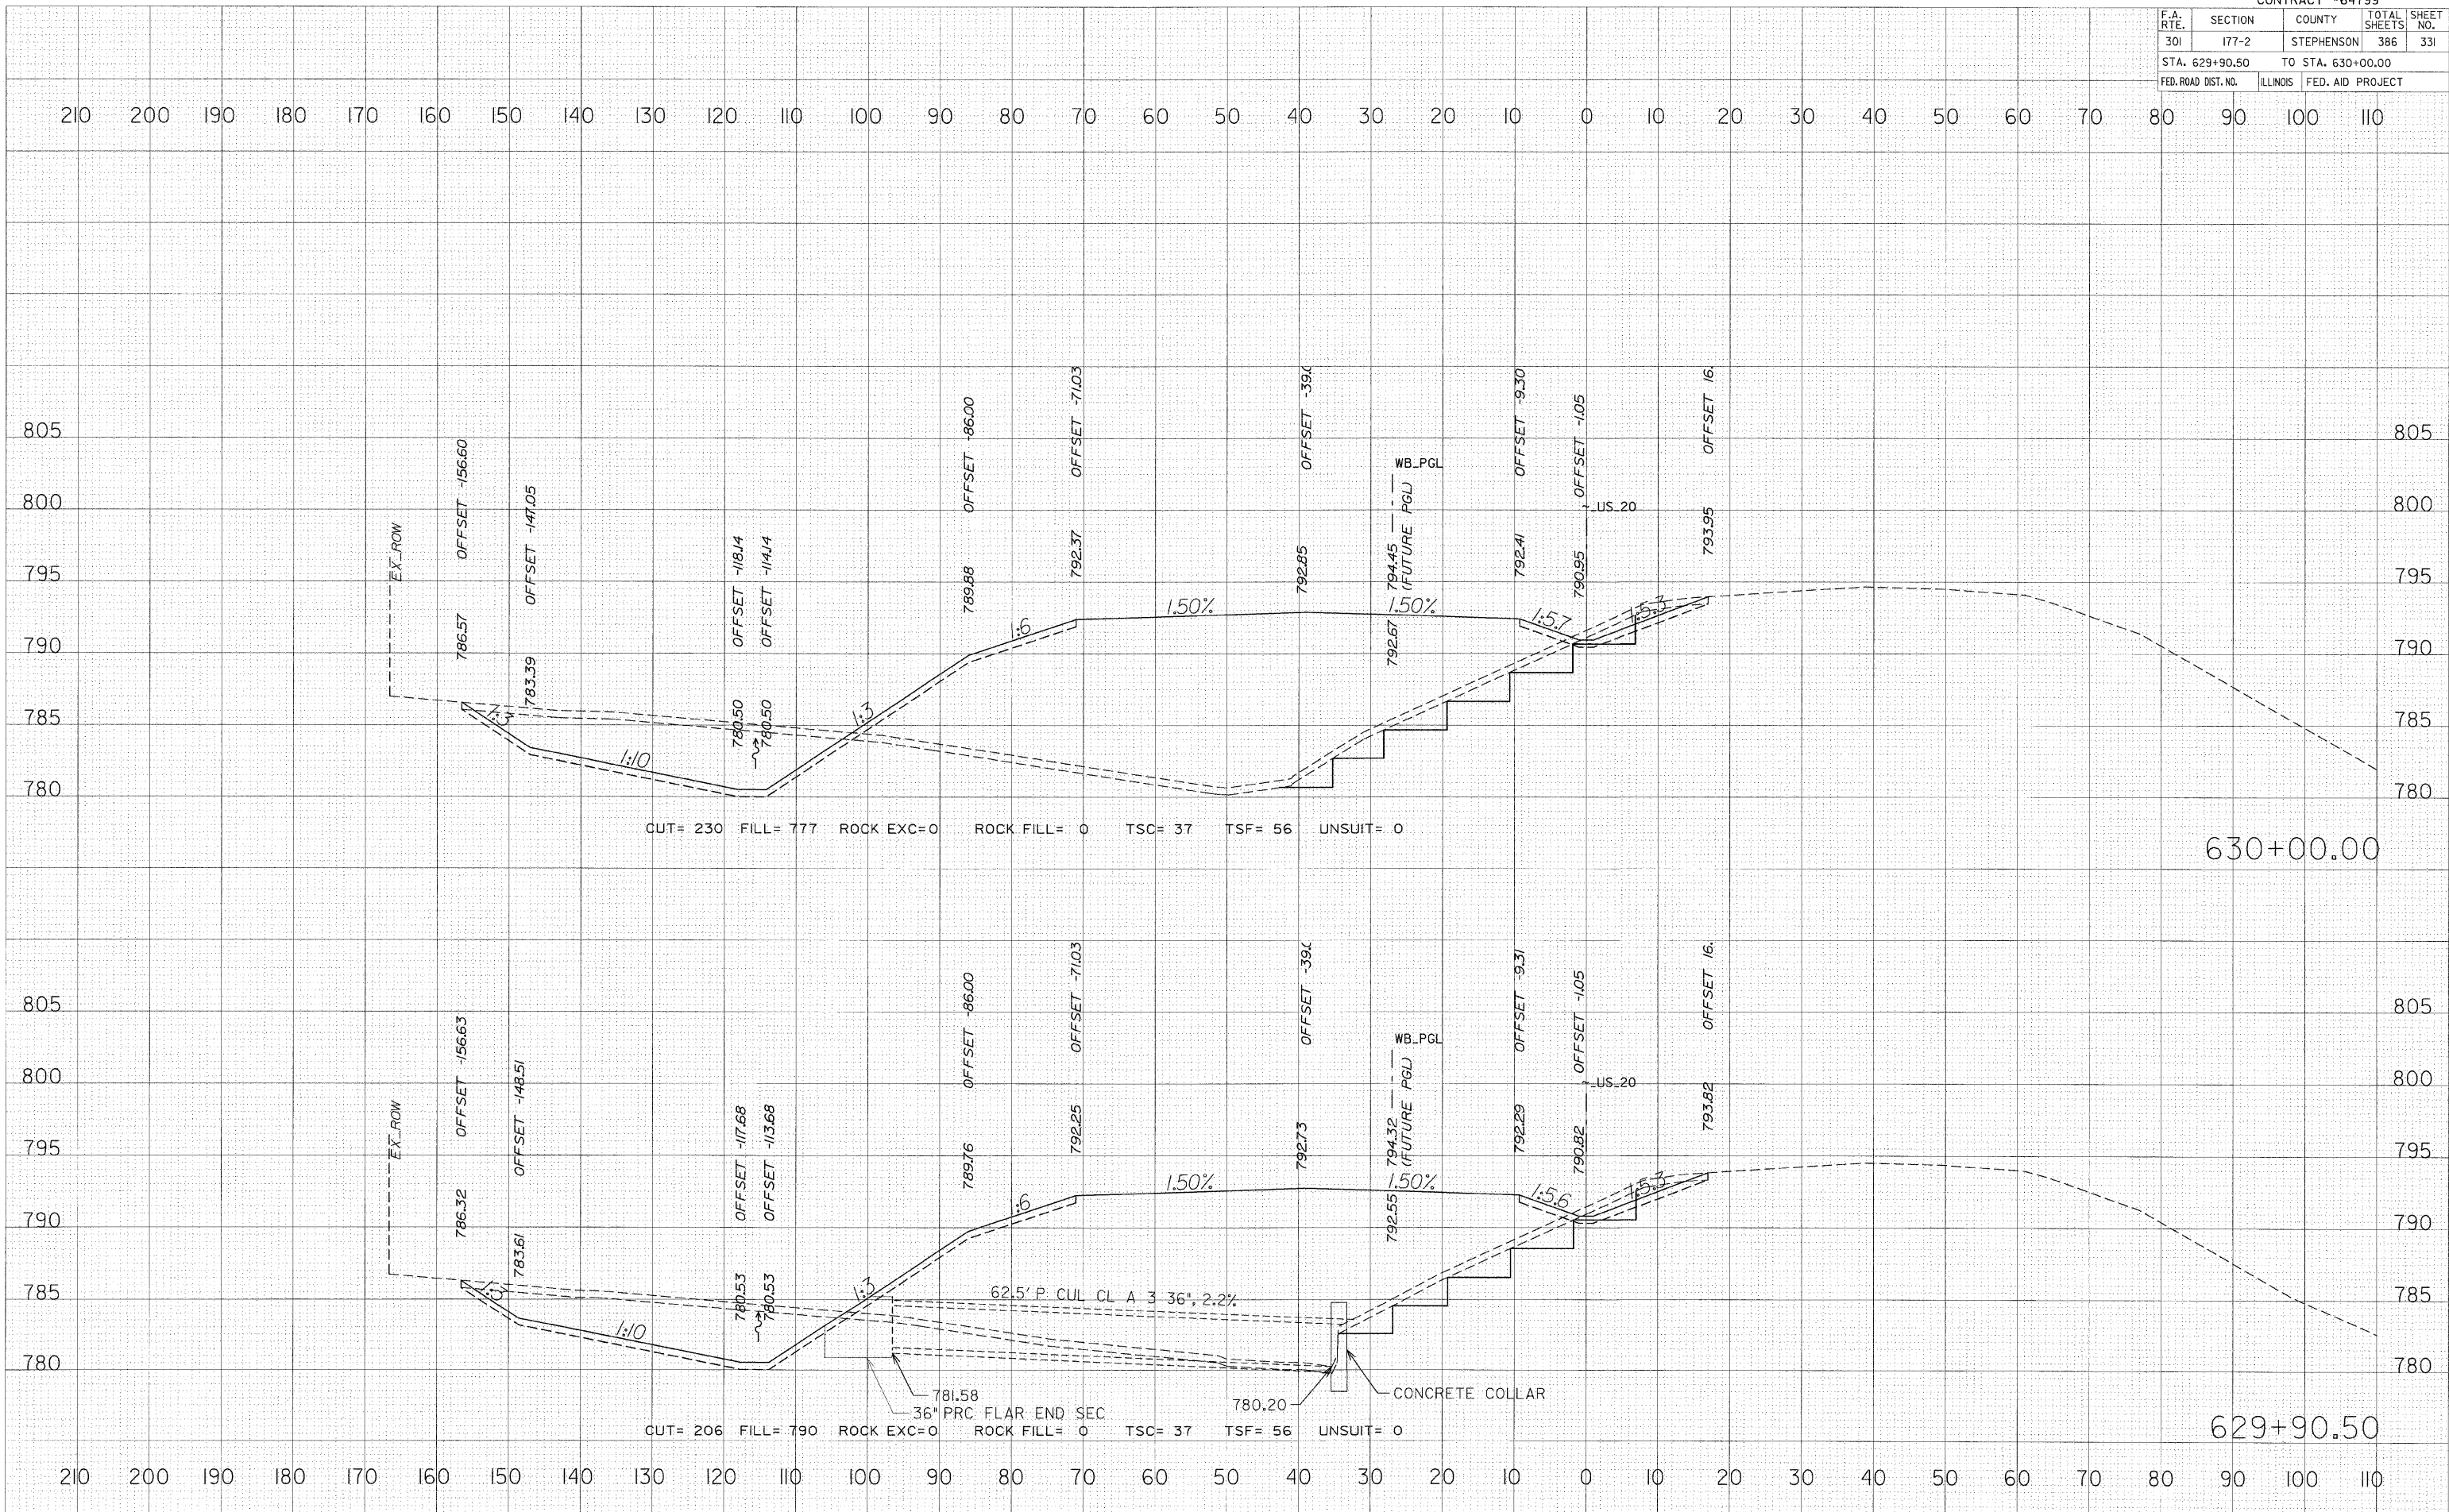

FINAL SURVEY	DATE
BY	
NO. 1	

ORIGINAL SURVEY	DATE
BY	
NO. 1	

PLOT DATE = 3/11/2010  
FILE NAME = 8FILEL9  
PLOT SCALE = 1/8"=1'-0"  
USER NAME = 905696