


F.A. RTE.	SECTION	COUNTY	TOTAL SHEETS	SHEET NO.
301	177-2	STEPHENSON	386	334
STA. 11+50.00		TO STA. 12+00.00		
FED. ROAD DIST. NO.		ILLINOIS FED. AID PROJECT		

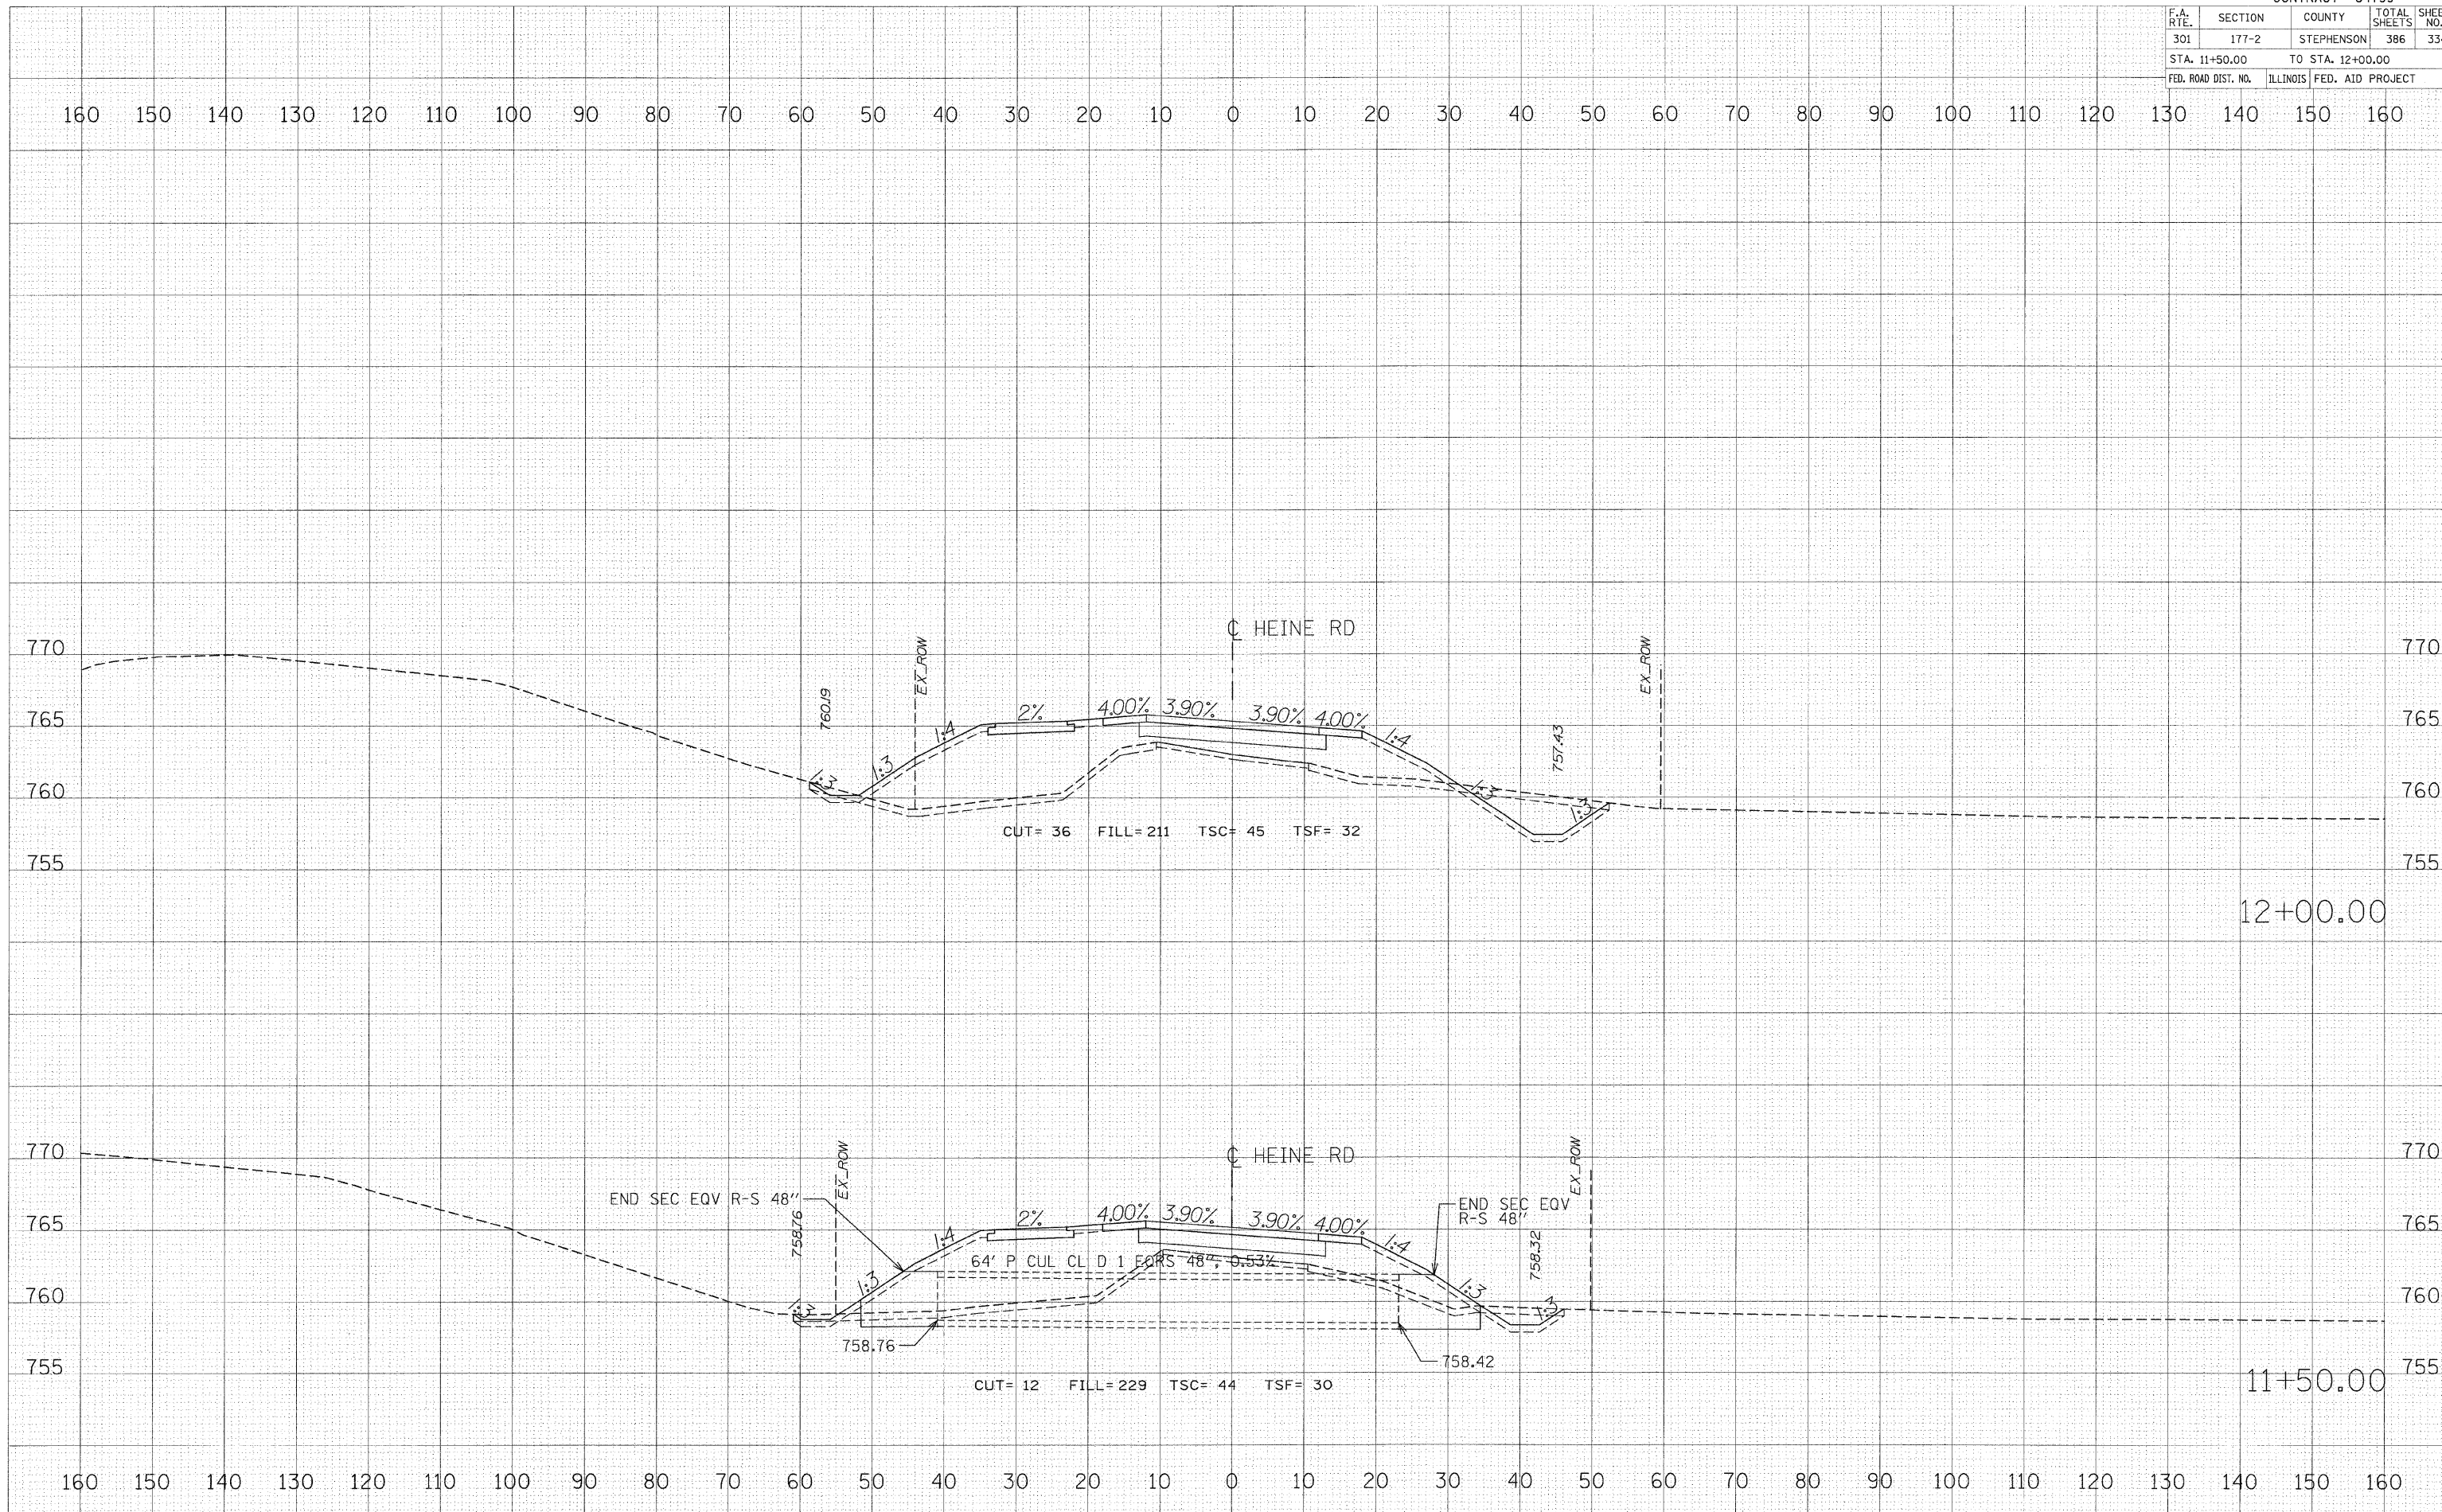

DATE	BY

FINAL SURVEY	SURVEYED	PLOTTED	DATE

DATE	BY

ORIGINAL SURVEY	SURVEYED	PLOTTED	DATE

PLOT DATE = 1/25/2010  
 FILE NAME = P11E11.S  
 USER NAME = BUSBY