


F.A. RTE.	SECTION	COUNTY	TOTAL SHEETS	SHEET NO.
301	177-2	STEPHENSON	386	341
STA. 95+92.35		TO STA. 96+81.51		
FED. ROAD DIST. NO.		ILLINOIS FED. AID PROJECT		

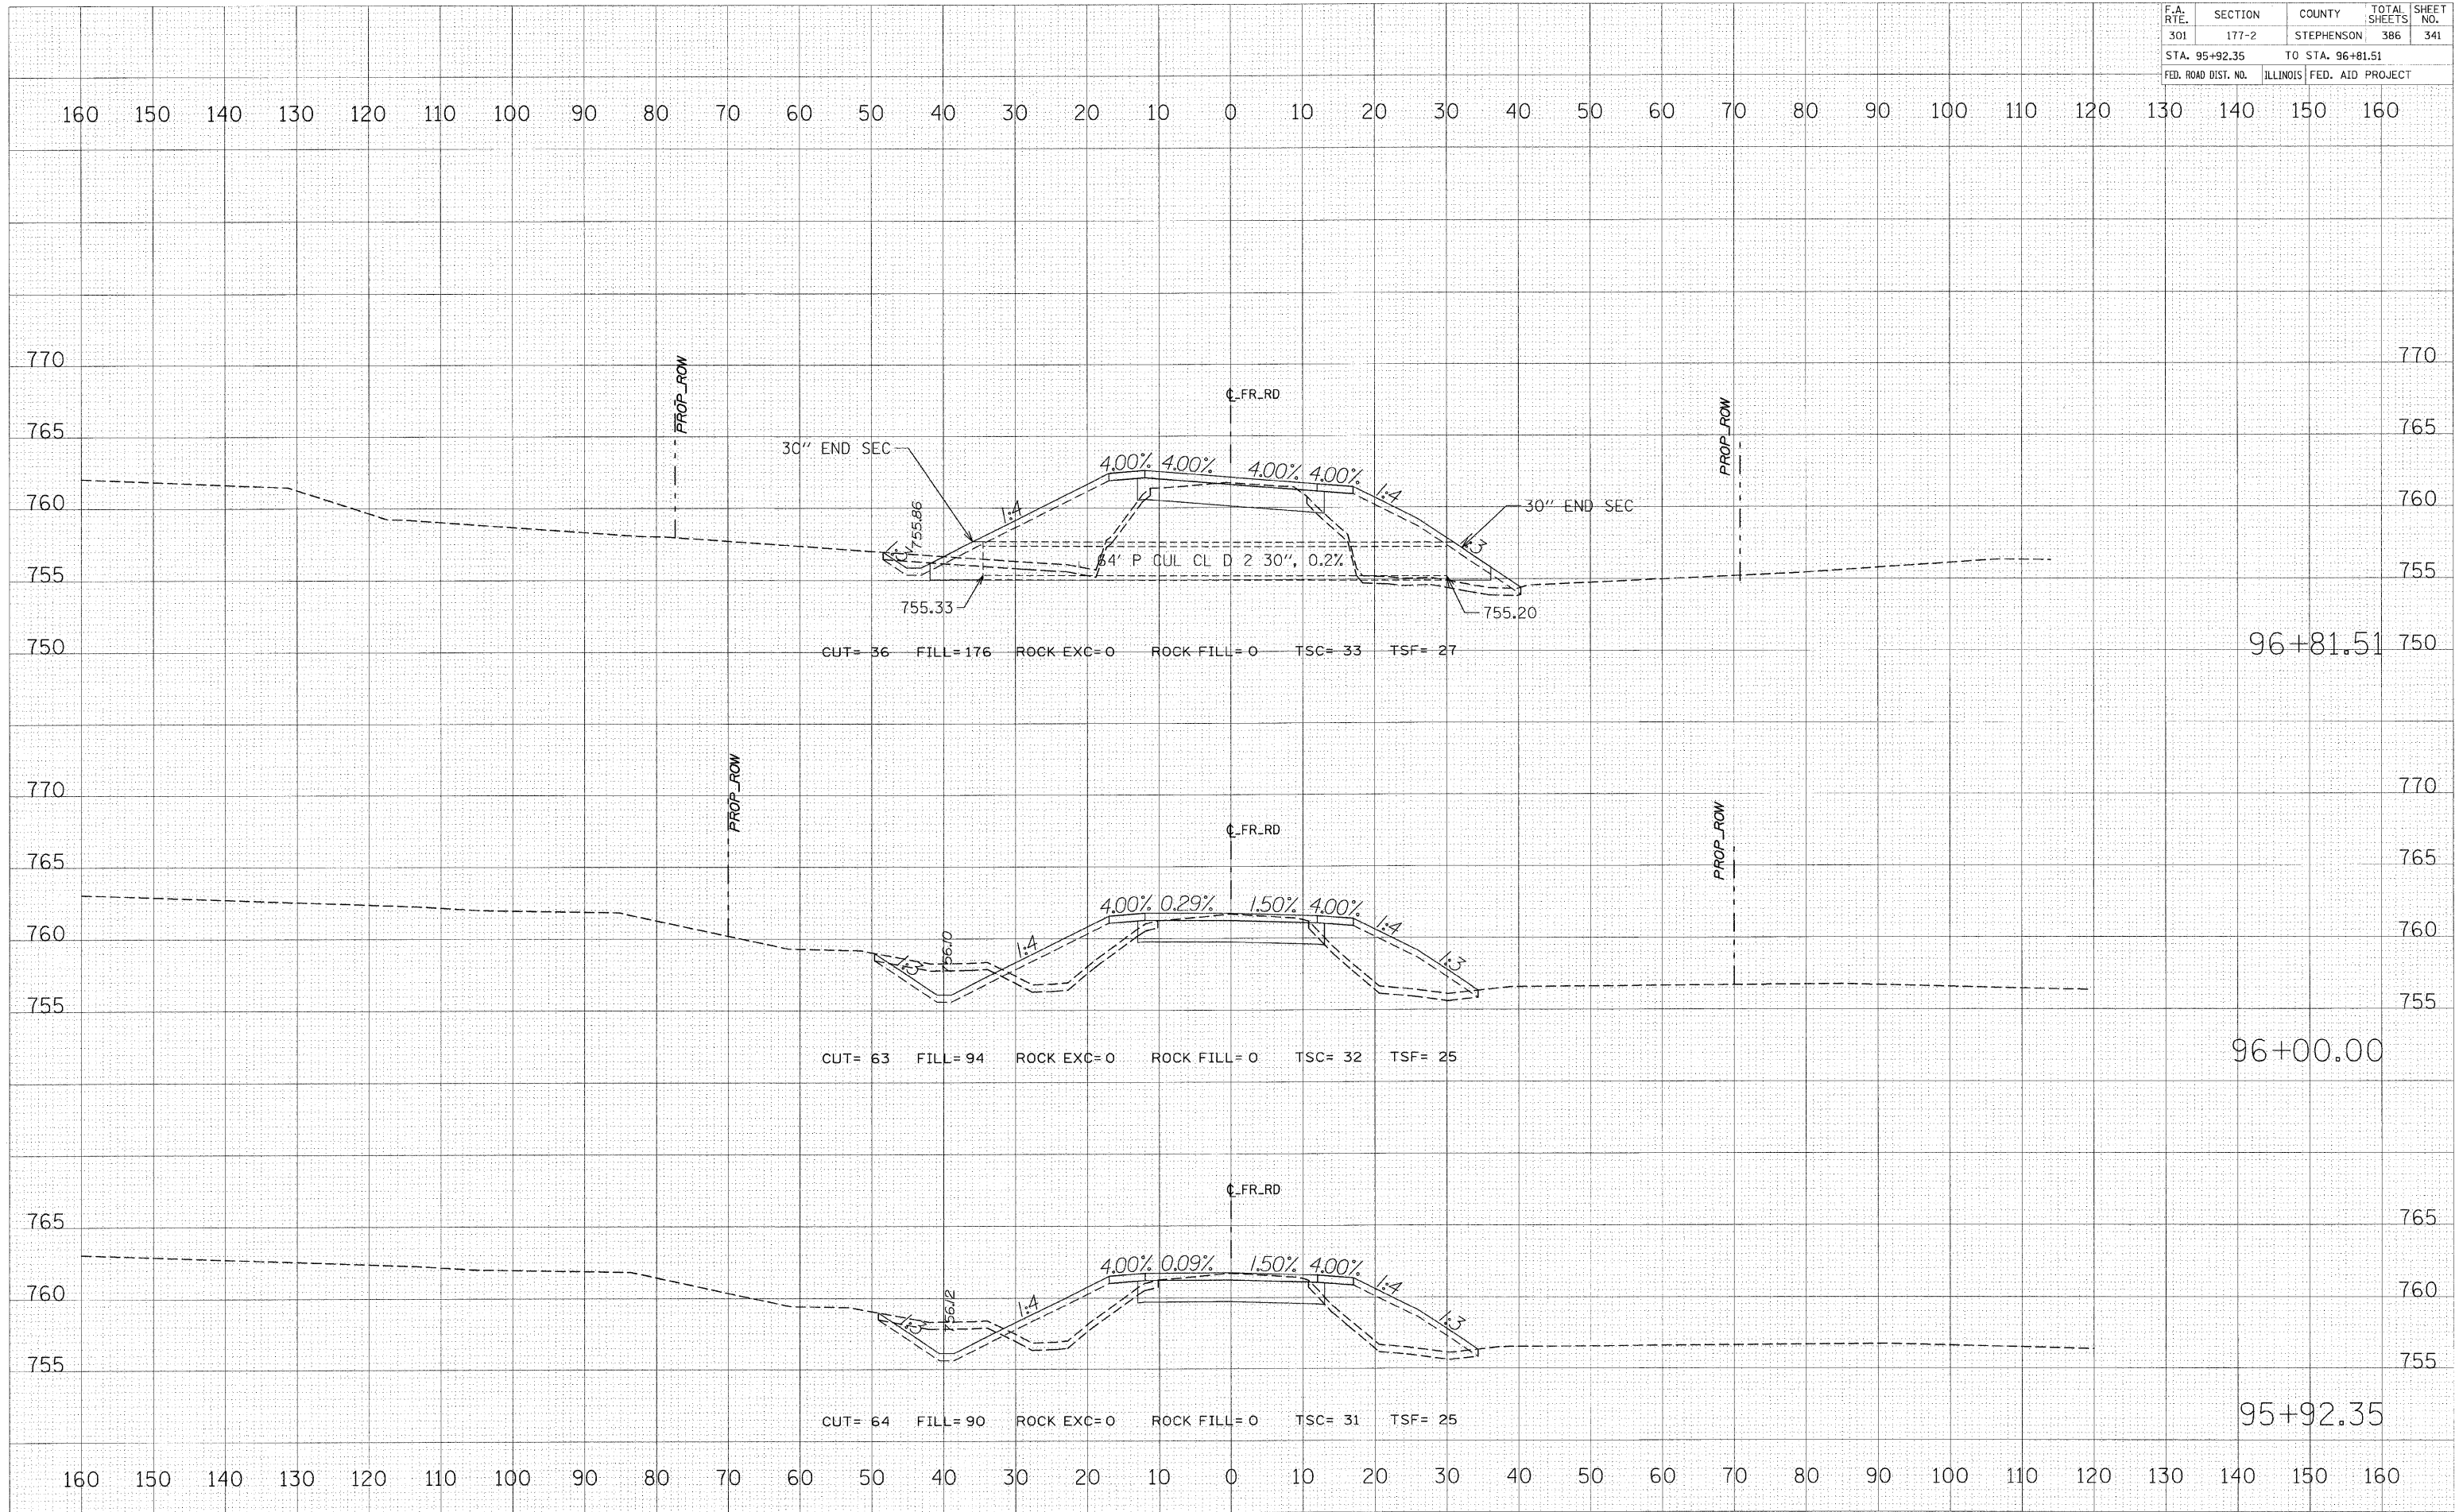

DATE	BY	REVISION
		FINAL SURVEY
		NOTED SURVEY
		PLOTTED SURVEY
		TEMPLATE SURVEY
		AREAS SURVEY
		AREAS CHECKED

DATE	BY	REVISION
		ORIGINAL SURVEY
		NOTED SURVEY
		PLOTTED SURVEY
		TEMPLATE SURVEY
		AREAS SURVEY
		AREAS CHECKED

PLOT DATE = 1/26/2010
 FILE NAME = #FILEL#
 PLOT NAME = #FILEL#
 USER NAME = #USER#