


F.A. RTE.	SECTION	COUNTY	TOTAL SHEETS	SHEET NO.
301	177-2	STEPHENSON	386	343
STA. 99+72.92		TO STA. 101+00.00		
FED. ROAD DIST. NO.		ILLINOIS FED. AID PROJECT		

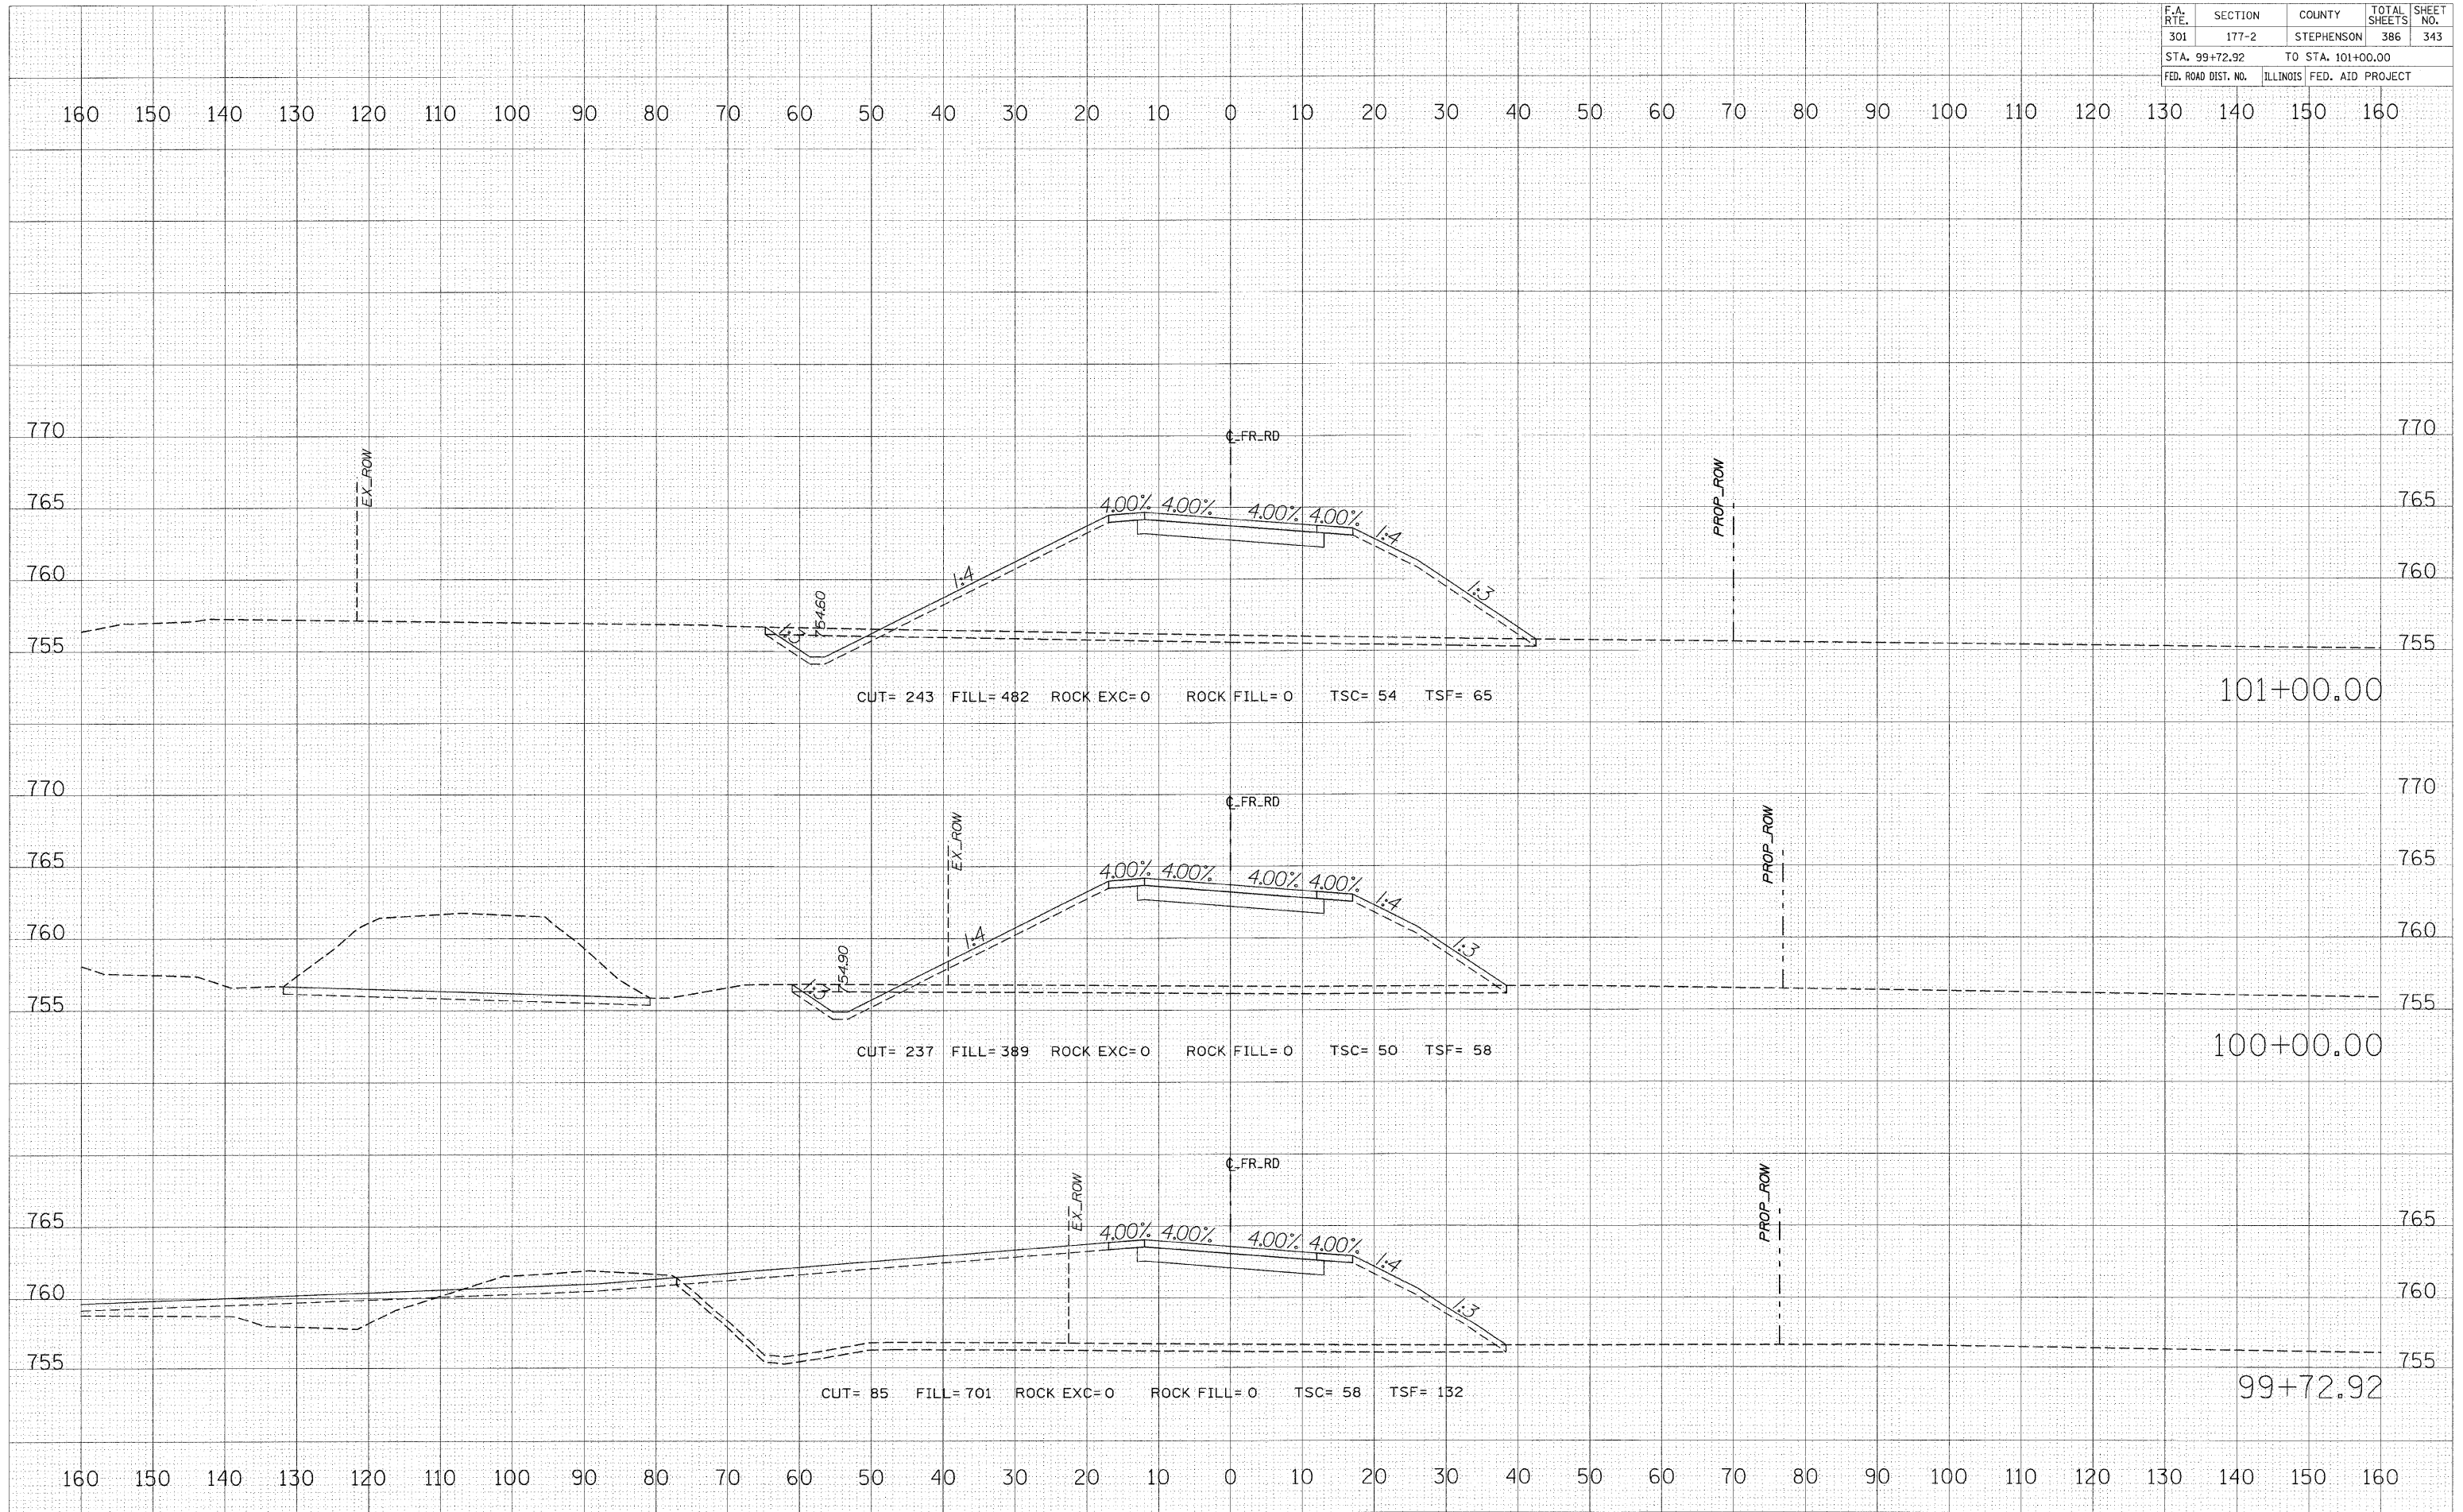

FRONTAGE ROAD

DATE	BY

NO.	AREAS CHECKED

DATE	BY

NO.	AREAS CHECKED

PLOT DATE = 1/25/2018
 FILE NAME = *FILEL*
 USER NAME = *USERN*