


| F.A. RTE. | SECTION | COUNTY | TOTAL SHEETS | SHEET NO. |
|---------------------|---------|---------------------------|--------------|-----------|
| 301 | 177-2 | STEPHENSON | 386 | 347 |
| STA. 110+00.00 | | TO STA. 112+00.00 | | |
| FED. ROAD DIST. NO. | | ILLINOIS FED. AID PROJECT | | |

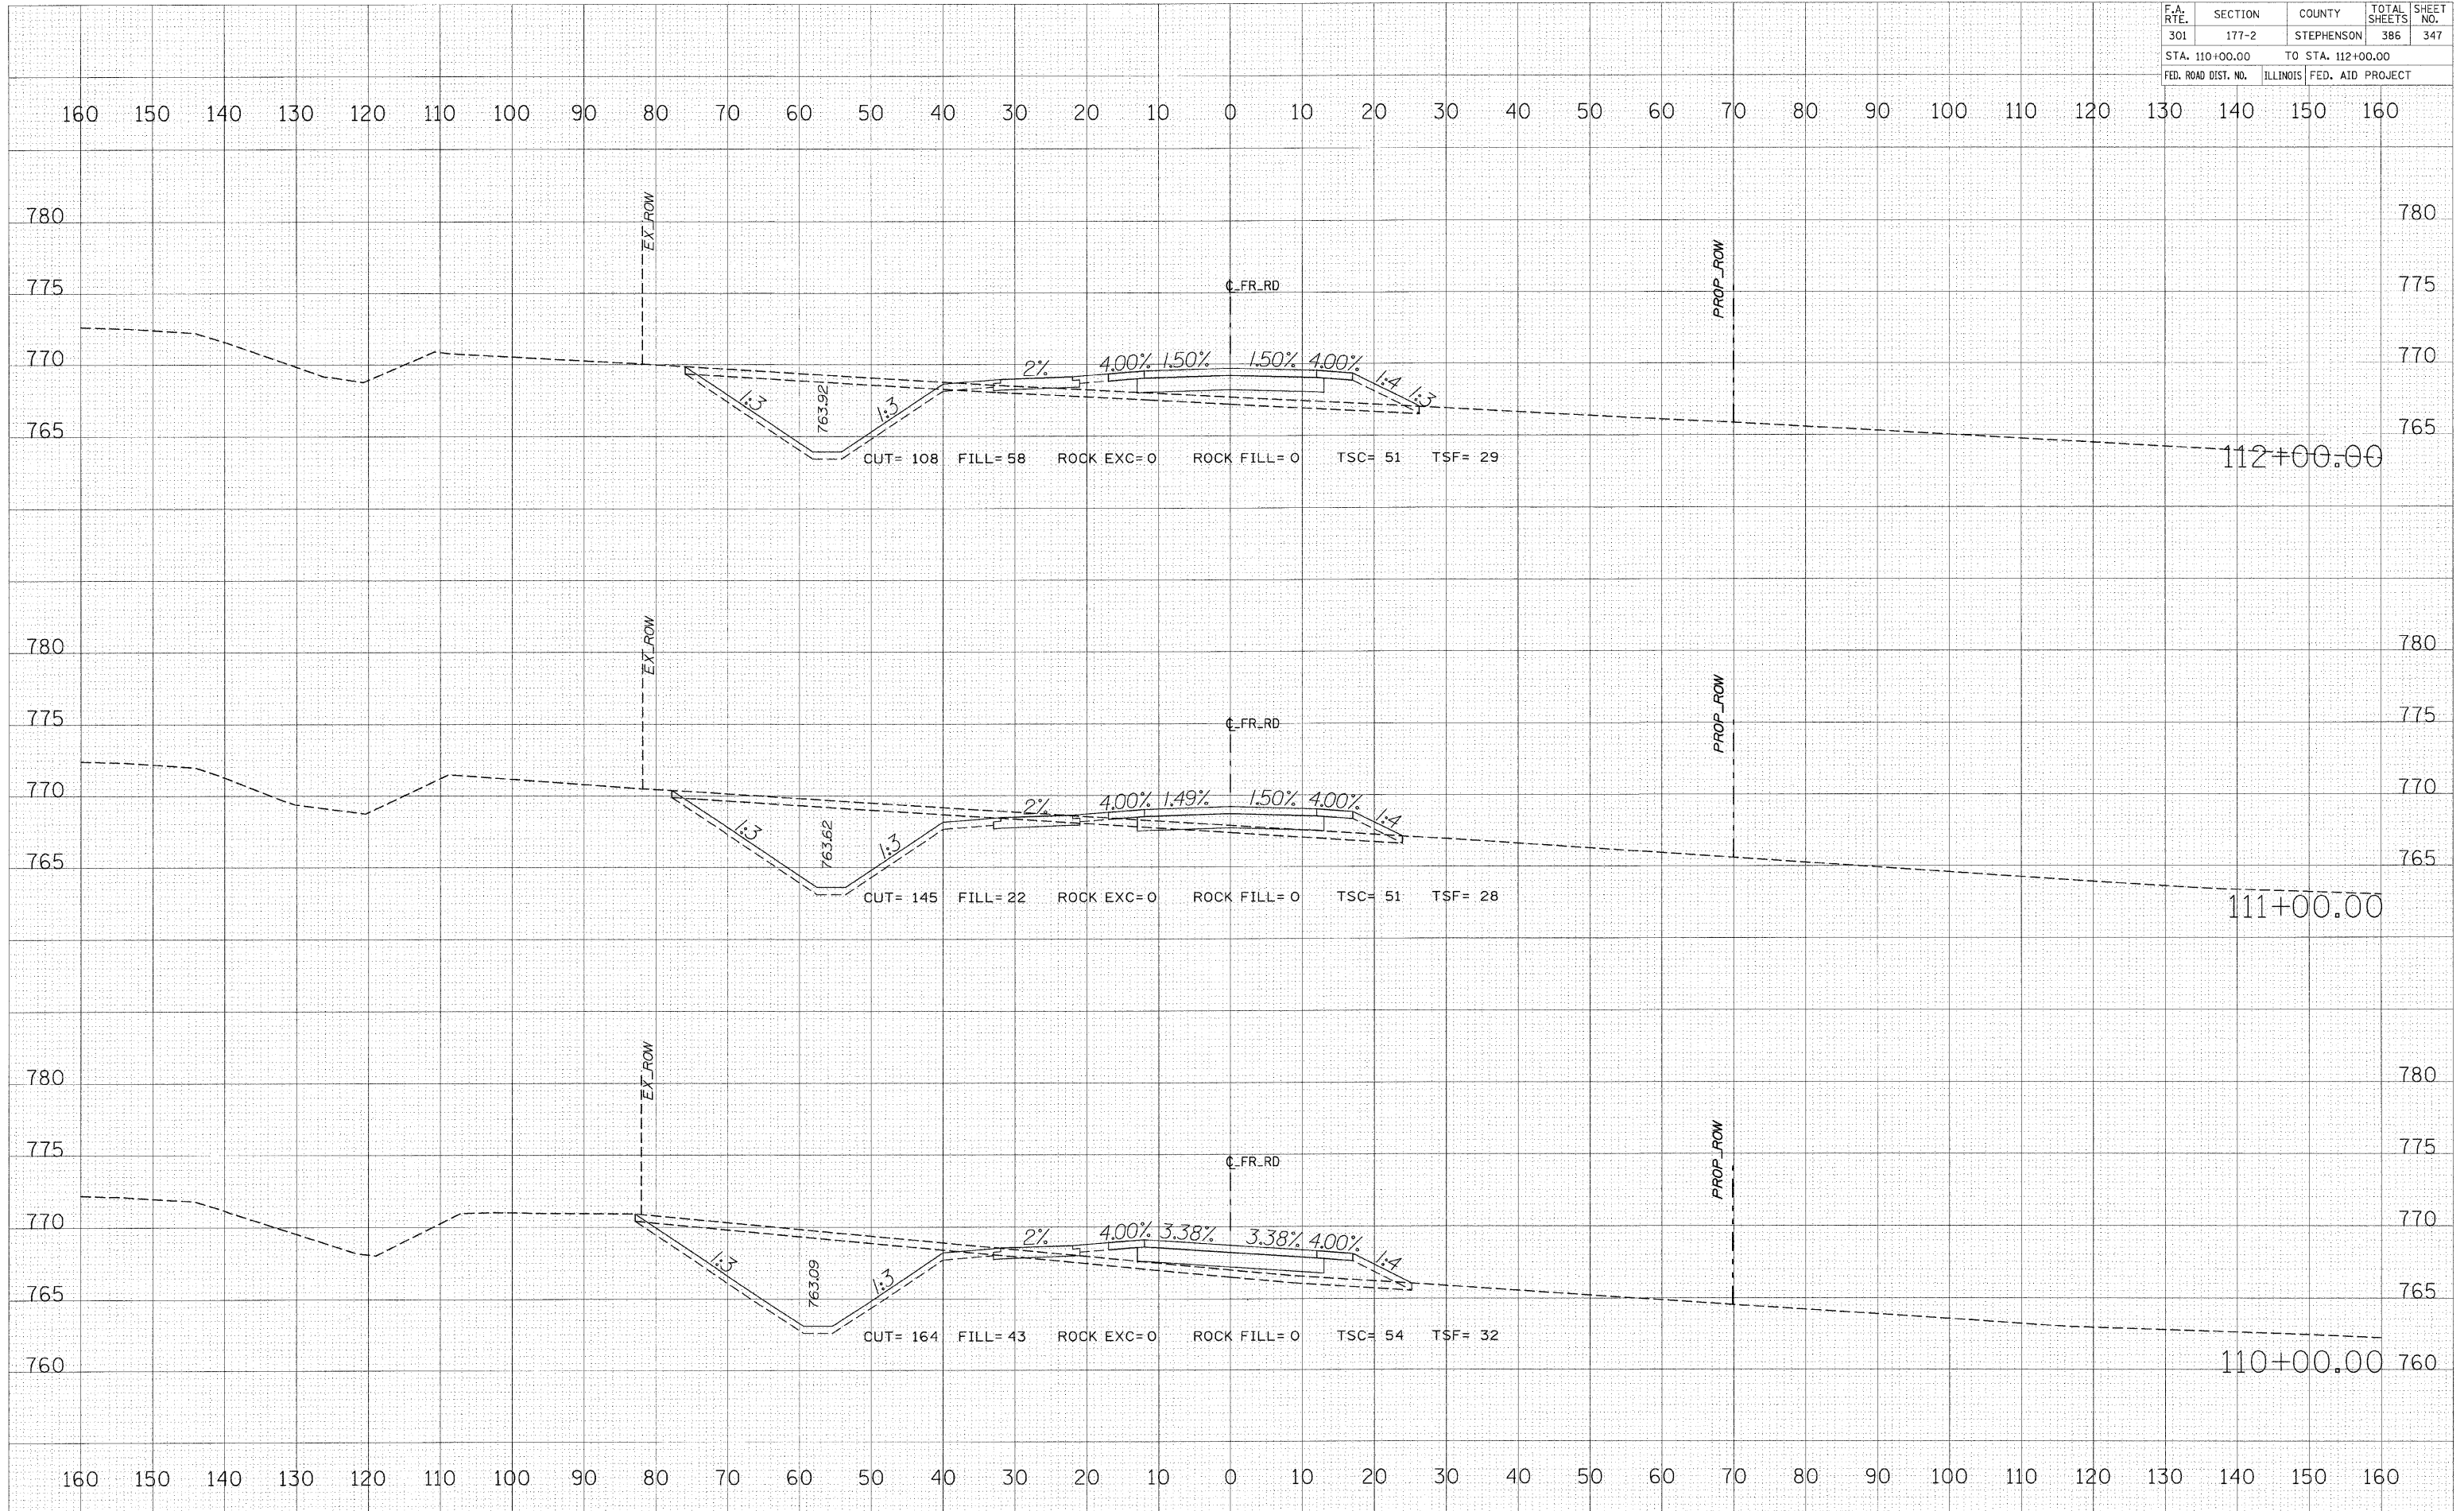

FRONTAGE ROAD

| BY | DATE |
|----|------|
| | |

| FINAL SURVEY | SUPERSEDED |
|--------------|------------|
| | |

| NO. | AREAS CHECKED |
|-----|---------------|
| | |

| BY | DATE |
|----|------|
| | |

| ORIGINAL SURVEY | SUPERSEDED |
|-----------------|------------|
| | |

| NO. | AREAS CHECKED |
|-----|---------------|
| | |

PLOT DATE = 1/25/2010
 FILE NAME = #FILEL6
 USER NAME = #USER6