


F.A. RTE.	SECTION	COUNTY	TOTAL SHEETS	SHEET NO.
301	177-2	STEPHENSON	386	352
STA. 125+00.00		TO STA. 126+00.00		
FED. ROAD DIST. NO.		ILLINOIS FED. AID PROJECT		

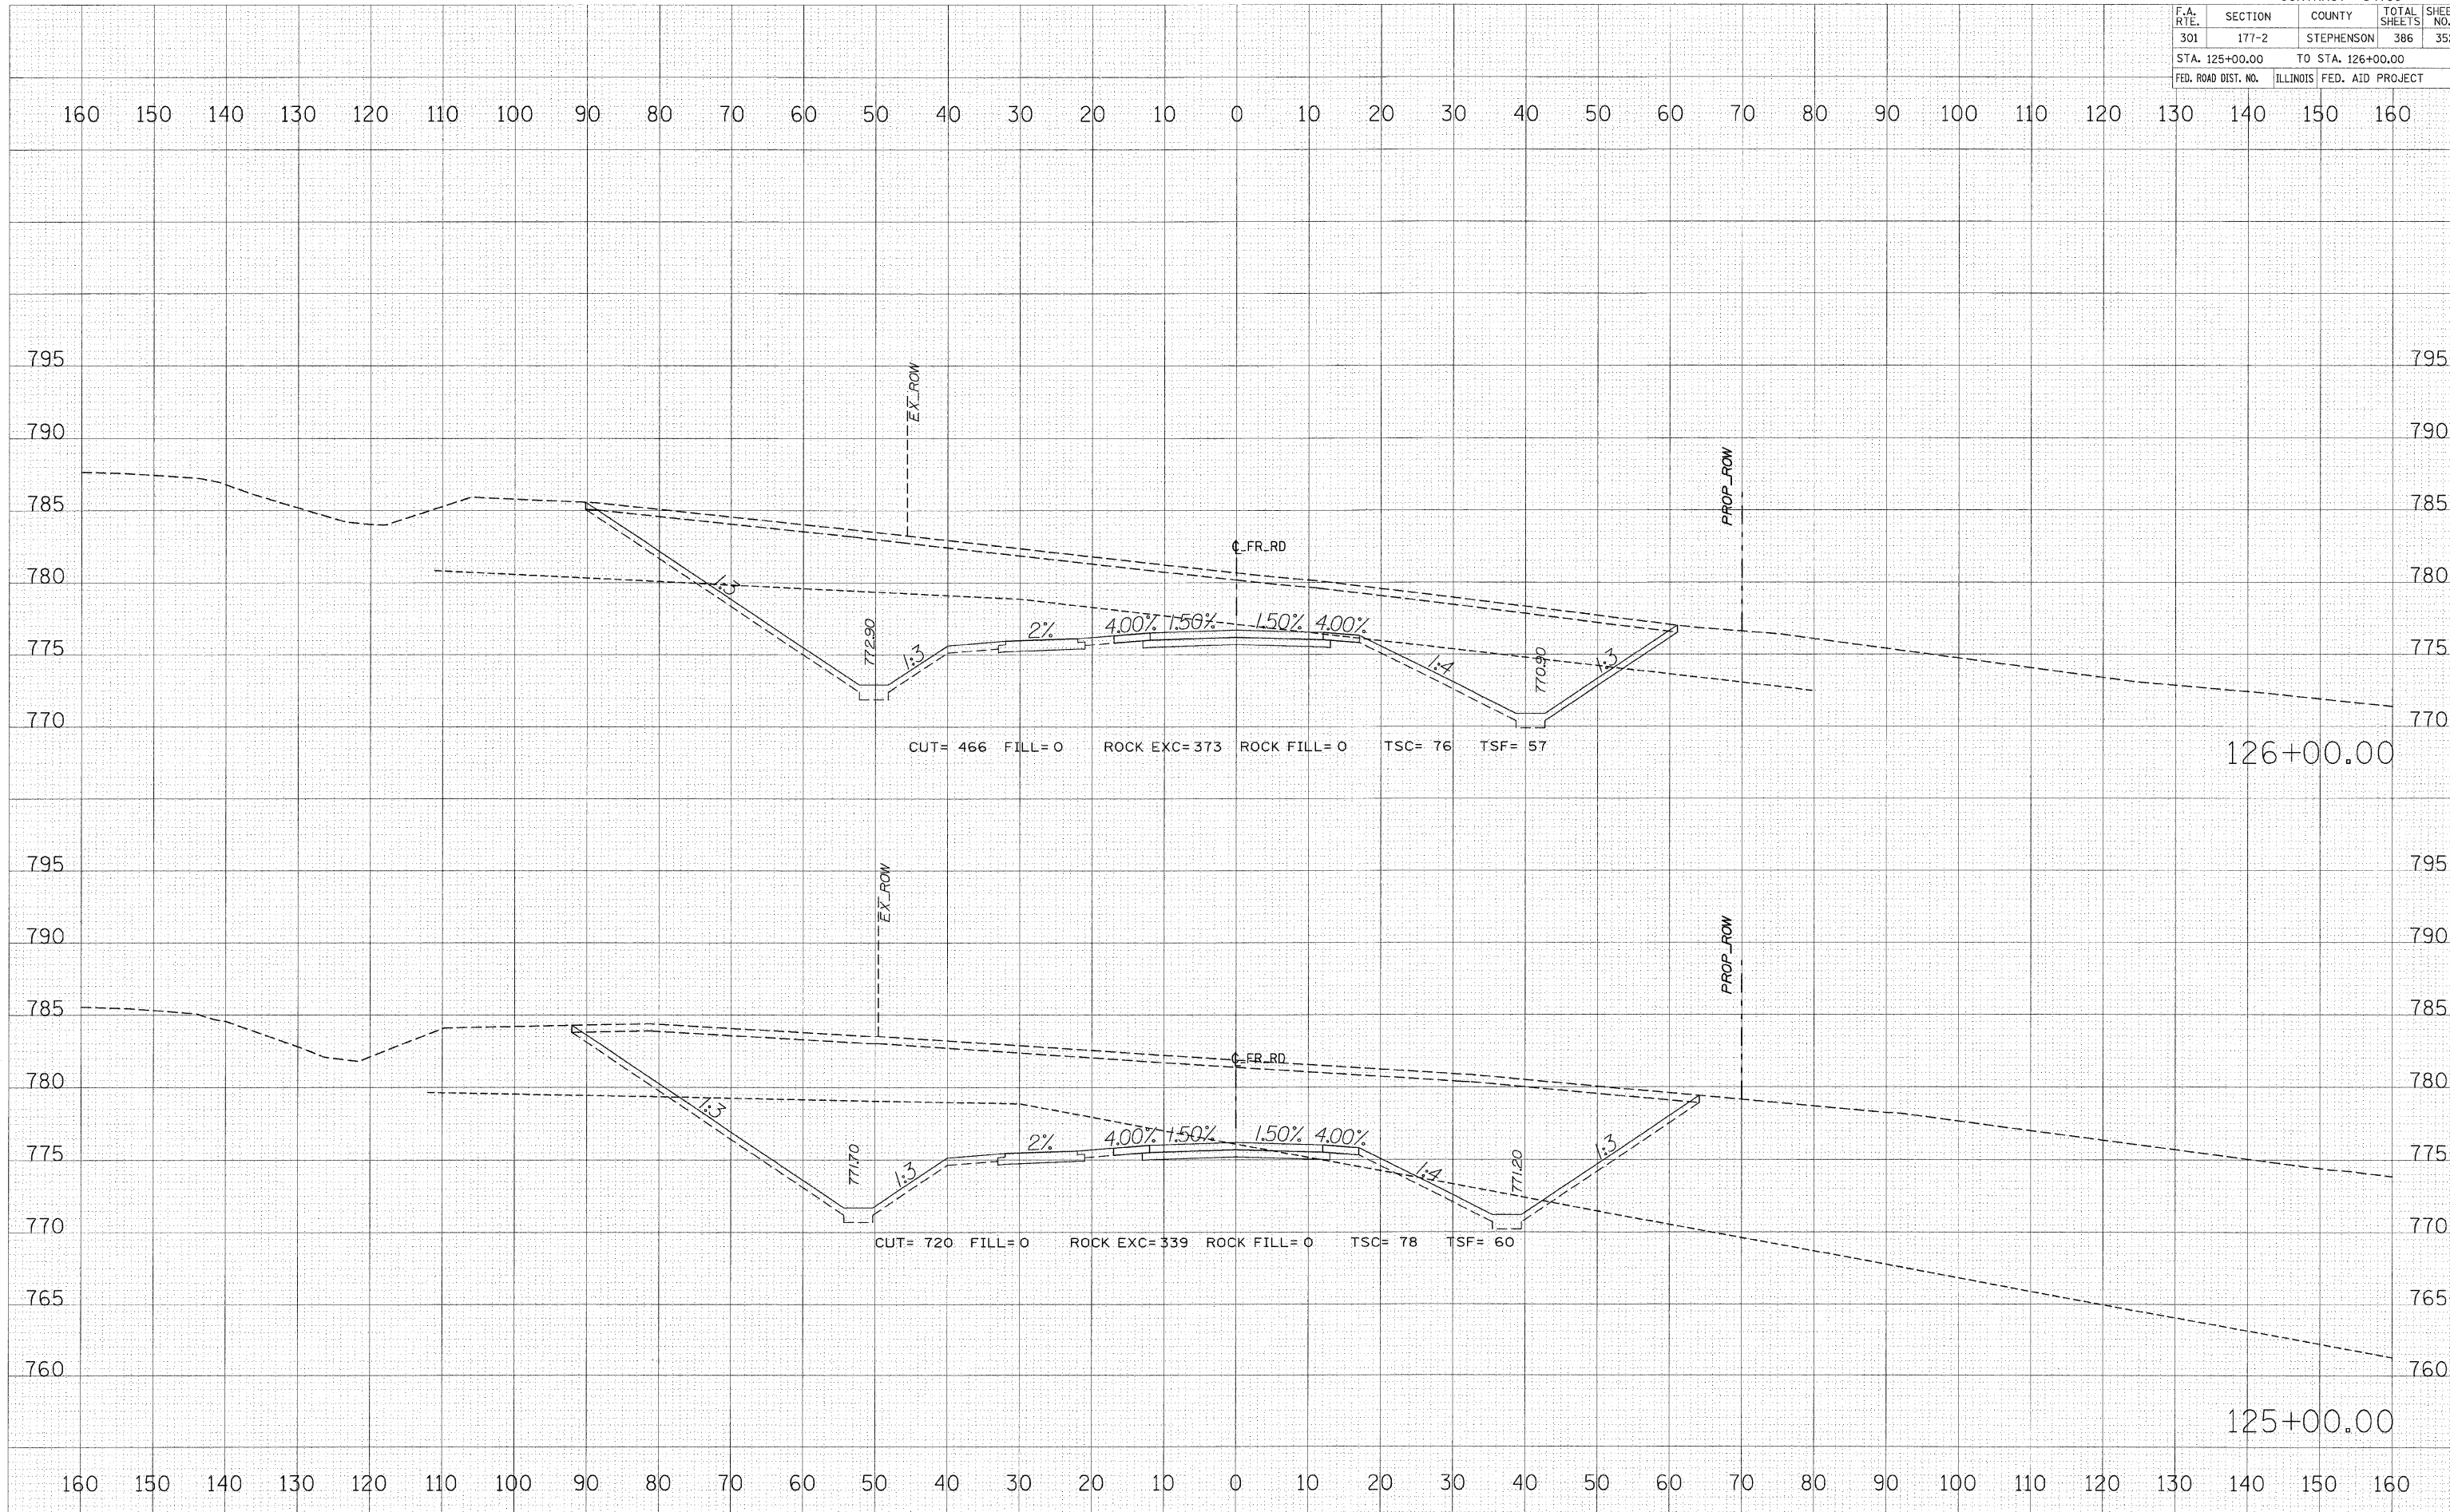

FINAL SURVEY BY DATE

SURVEYED	PLOTTED	DATE
NOTE BOOK	TEMPLATE	
AREAS	CHECKED	
NO.		

ORIGINAL SURVEY BY DATE

SURVEYED	PLOTTED	DATE
NOTE BOOK	TEMPLATE	
AREAS	CHECKED	
NO.		

PLOT DATE = 1/25/2010
 FILE NAME = #FILE#
 USER NAME = #USER#