


| F.A. RTE. | SECTION | COUNTY | TOTAL SHEETS | SHEET NO. |
|---------------------|---------|---------------------------|--------------|-----------|
| 301 | 177-2 | STEPHENSON | 386 | 353 |
| STA. 127+00.00 | | TO STA. 128+00.00 | | |
| FED. ROAD DIST. NO. | | ILLINOIS FED. AID PROJECT | | |

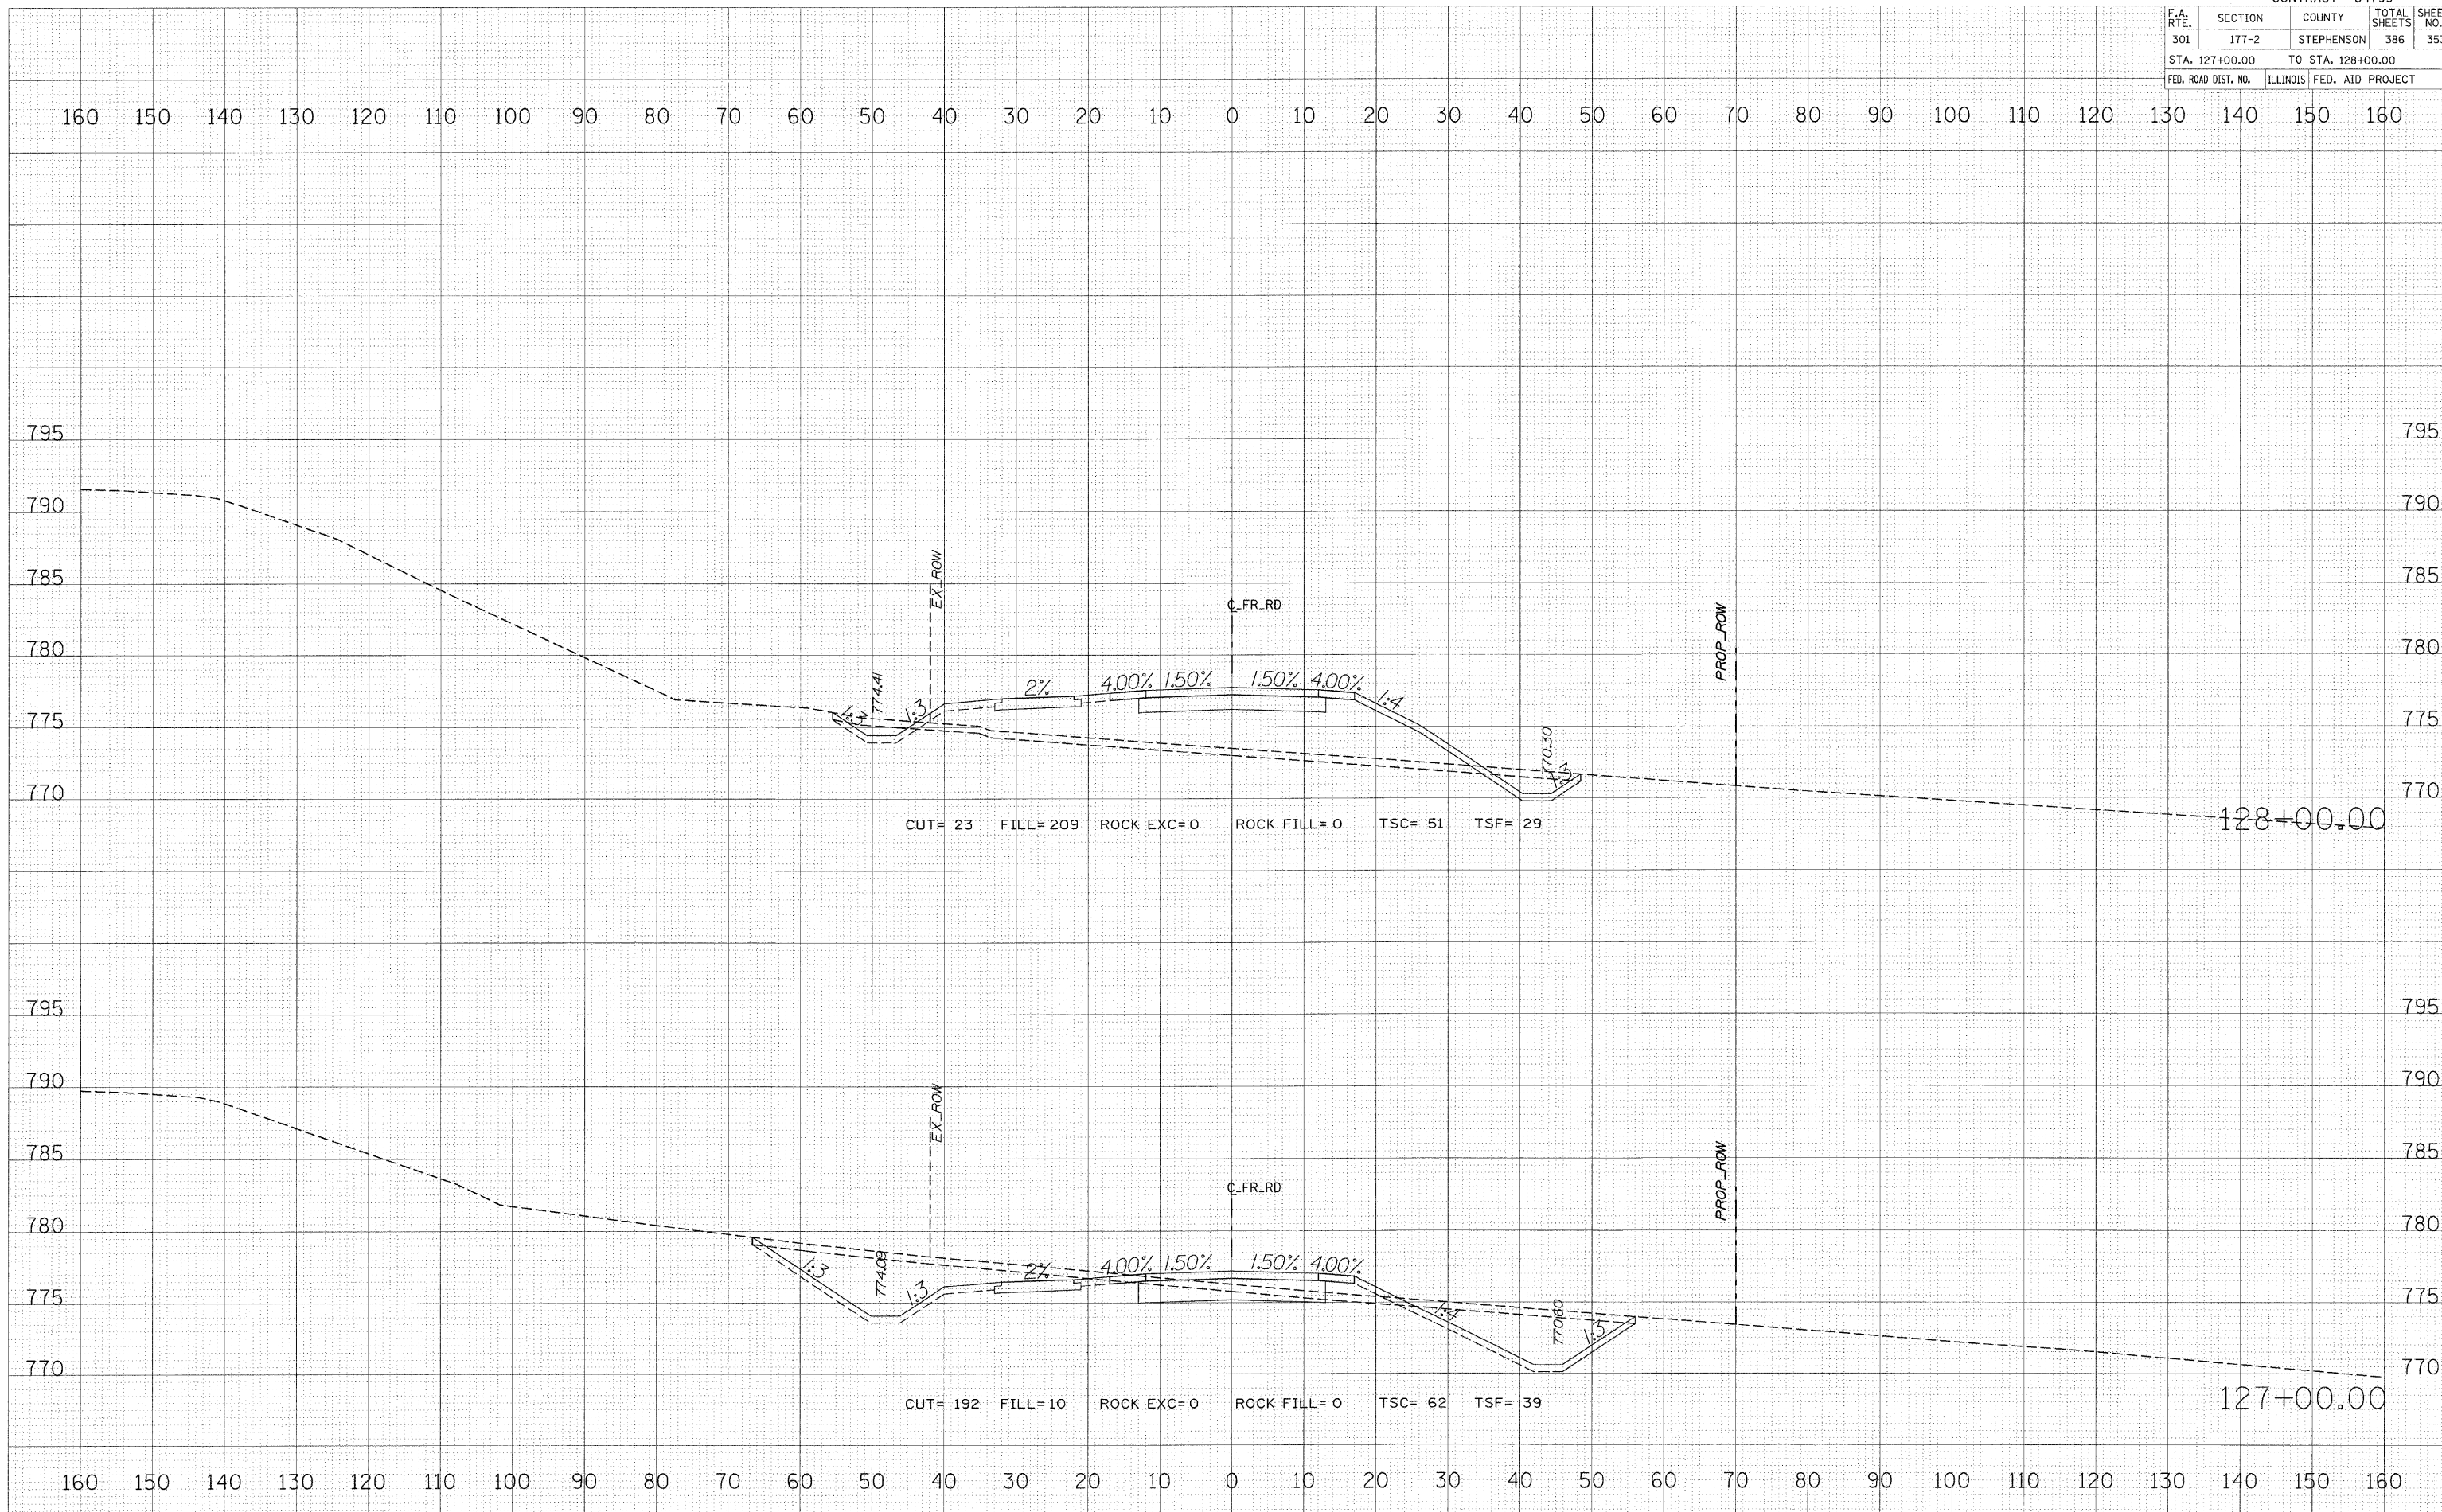

FRONTAGE ROAD

| FINAL SURVEY | SUPPRESSED | BY | DATE |
|--------------|---------------|----|------|
| NO. | AREAS CHECKED | | |
| | TEMP PLATE | | |
| | AREAS CHECKED | | |

| ORIGINAL SURVEY | SUPPRESSED | BY | DATE |
|-----------------|---------------|----|------|
| NO. | AREAS CHECKED | | |
| | TEMP PLATE | | |
| | AREAS CHECKED | | |

PLOT DATE = 1/25/2010
 FILE NAME = #FILE#
 USER NAME = #USER#