


F.A. RTE.	SECTION	COUNTY	TOTAL SHEETS	SHEET NO.
301	177-2	STEPHENSON	386	369
STA. 152+00.00		TO STA. 153+00.00		
FED. ROAD DIST. NO.		ILLINOIS FED. AID PROJECT		

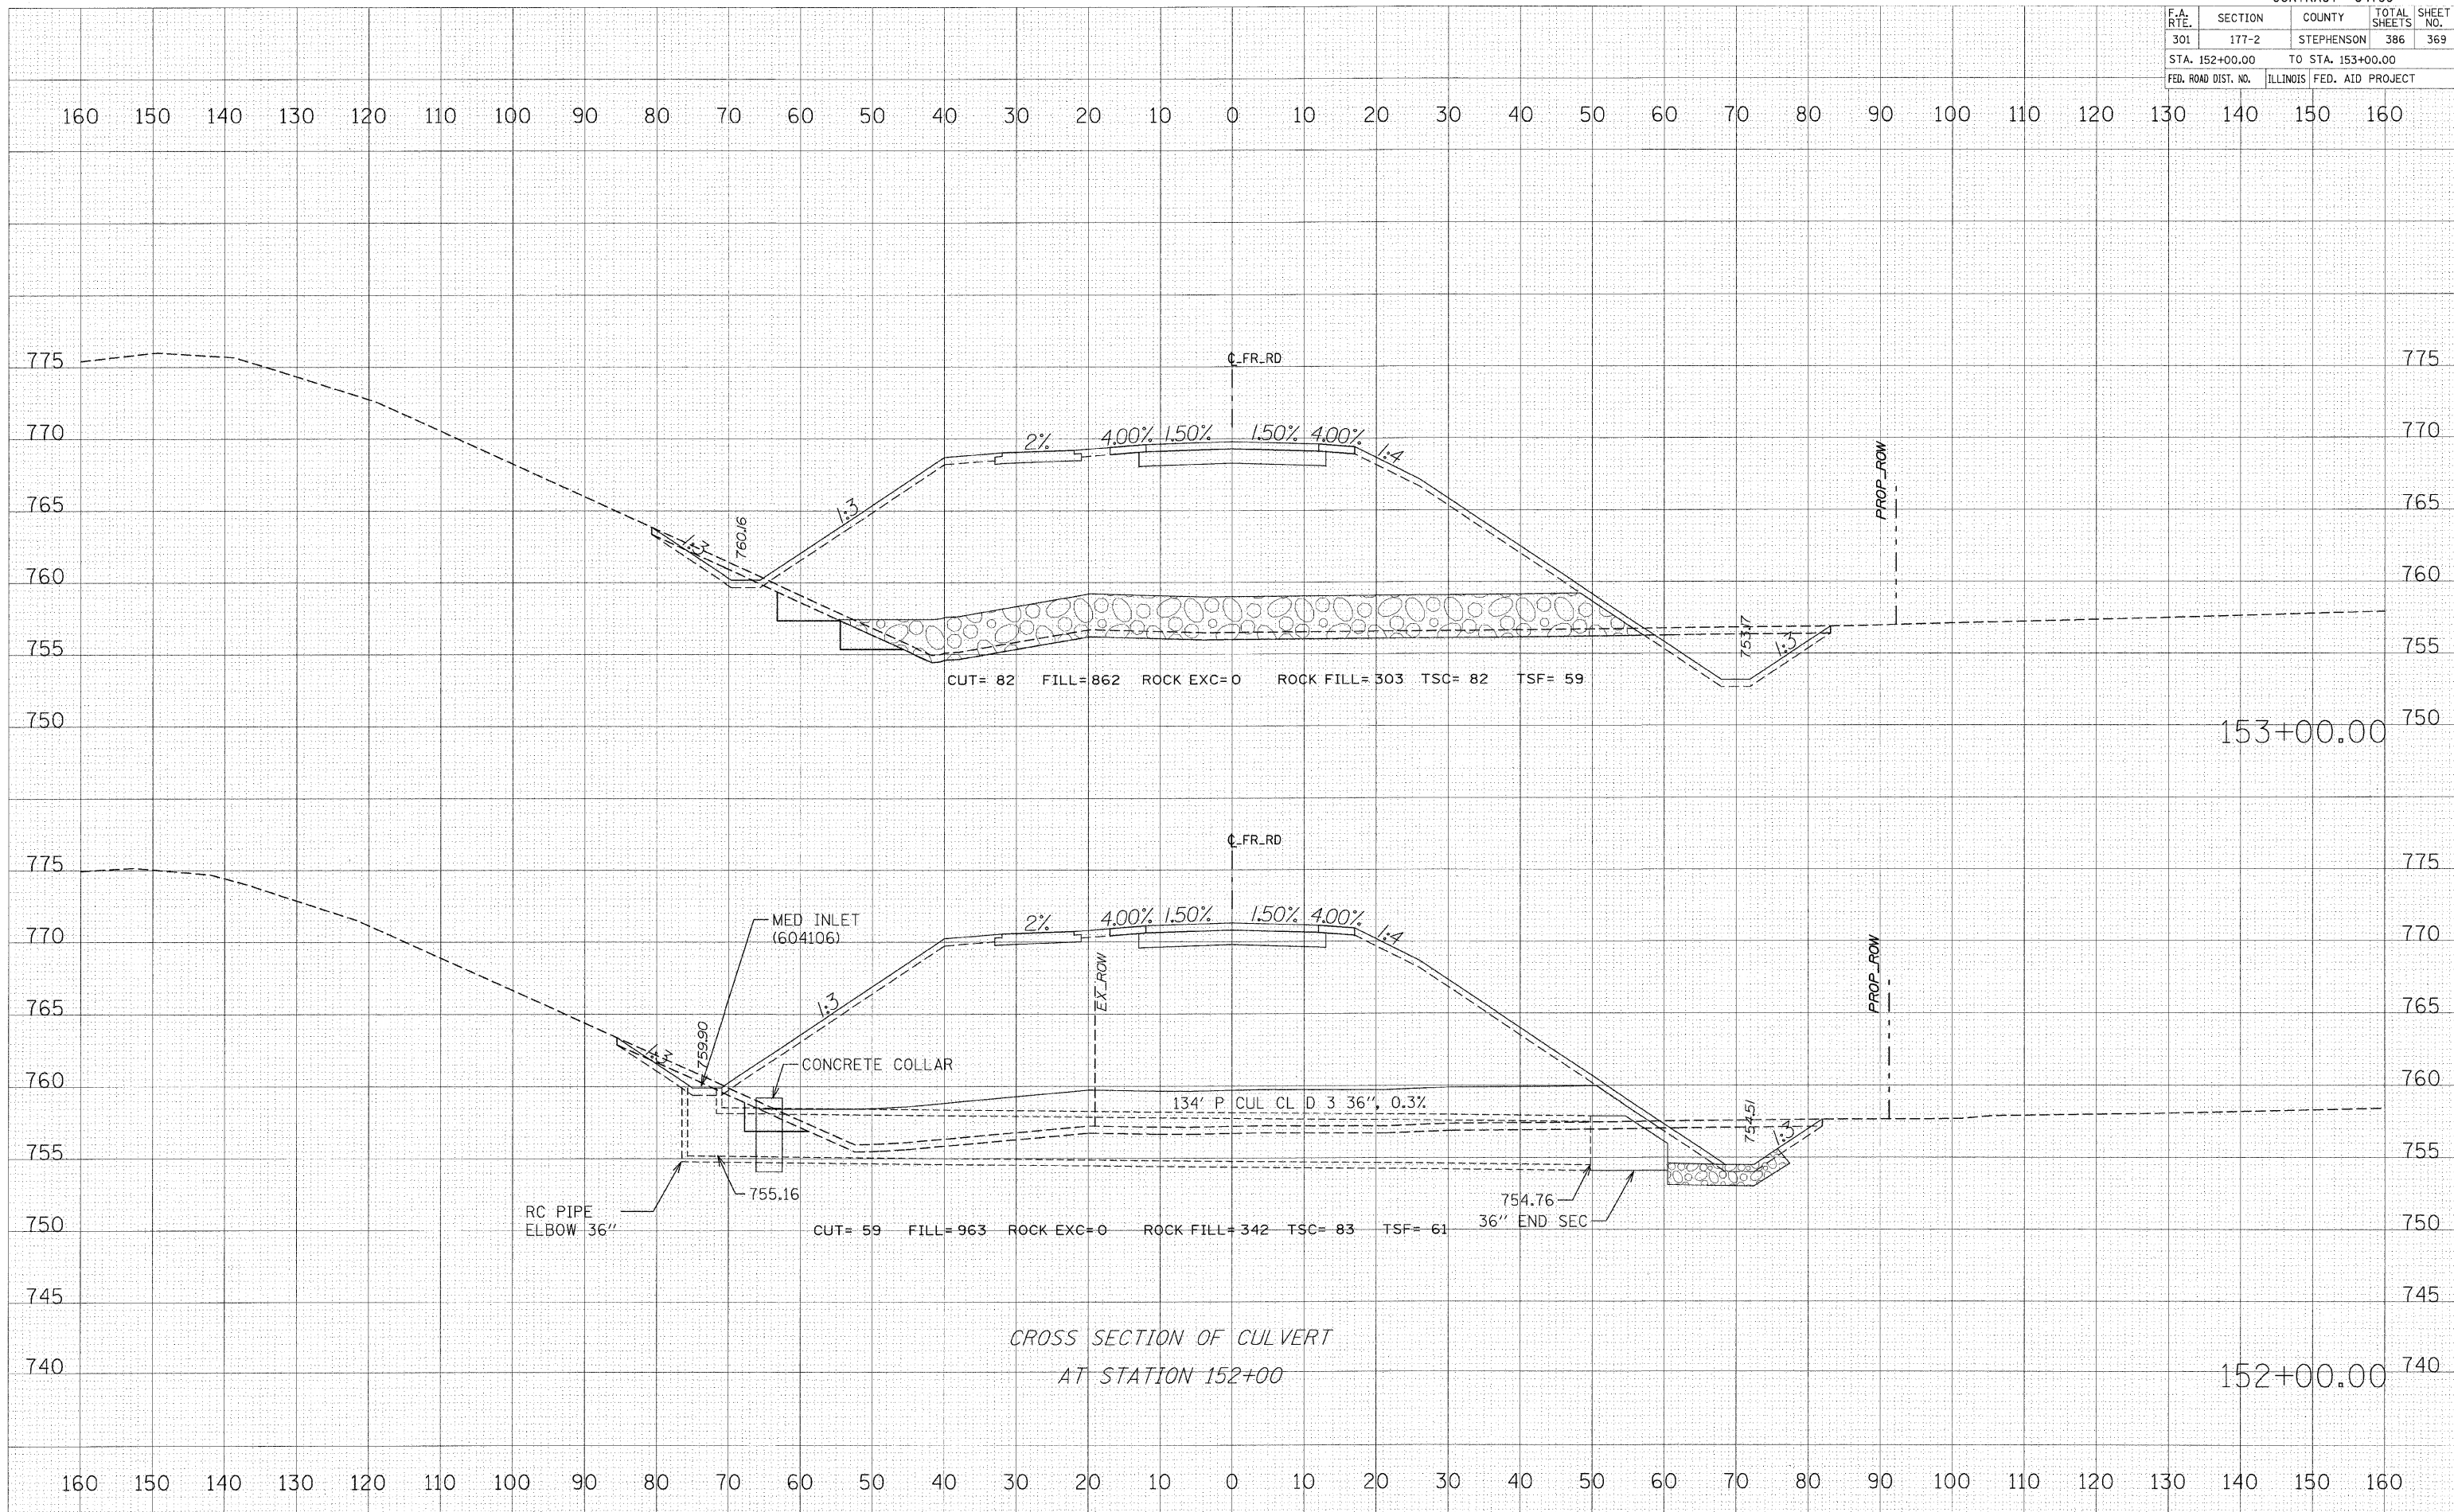

BY	DATE

FINAL SURVEY	SURVEYED	PLOTTED	DATE

BY	DATE

ORIGINAL SURVEY	SURVEYED	PLOTTED	DATE

PLOT DATE = 1/25/2010  
 FILE NAME = \$FILEL\$  
 FILE NO. = \$FILEN\$  
 USER NAME = \$USER\$