


F.A. RTE.	SECTION	COUNTY	TOTAL SHEETS	SHEET NO.
301	177-2	STEPHENSON	386	371
STA. 155+90.53		TO STA. 156+00.00		
FED. ROAD DIST. NO.		ILLINOIS FED. AID PROJECT		

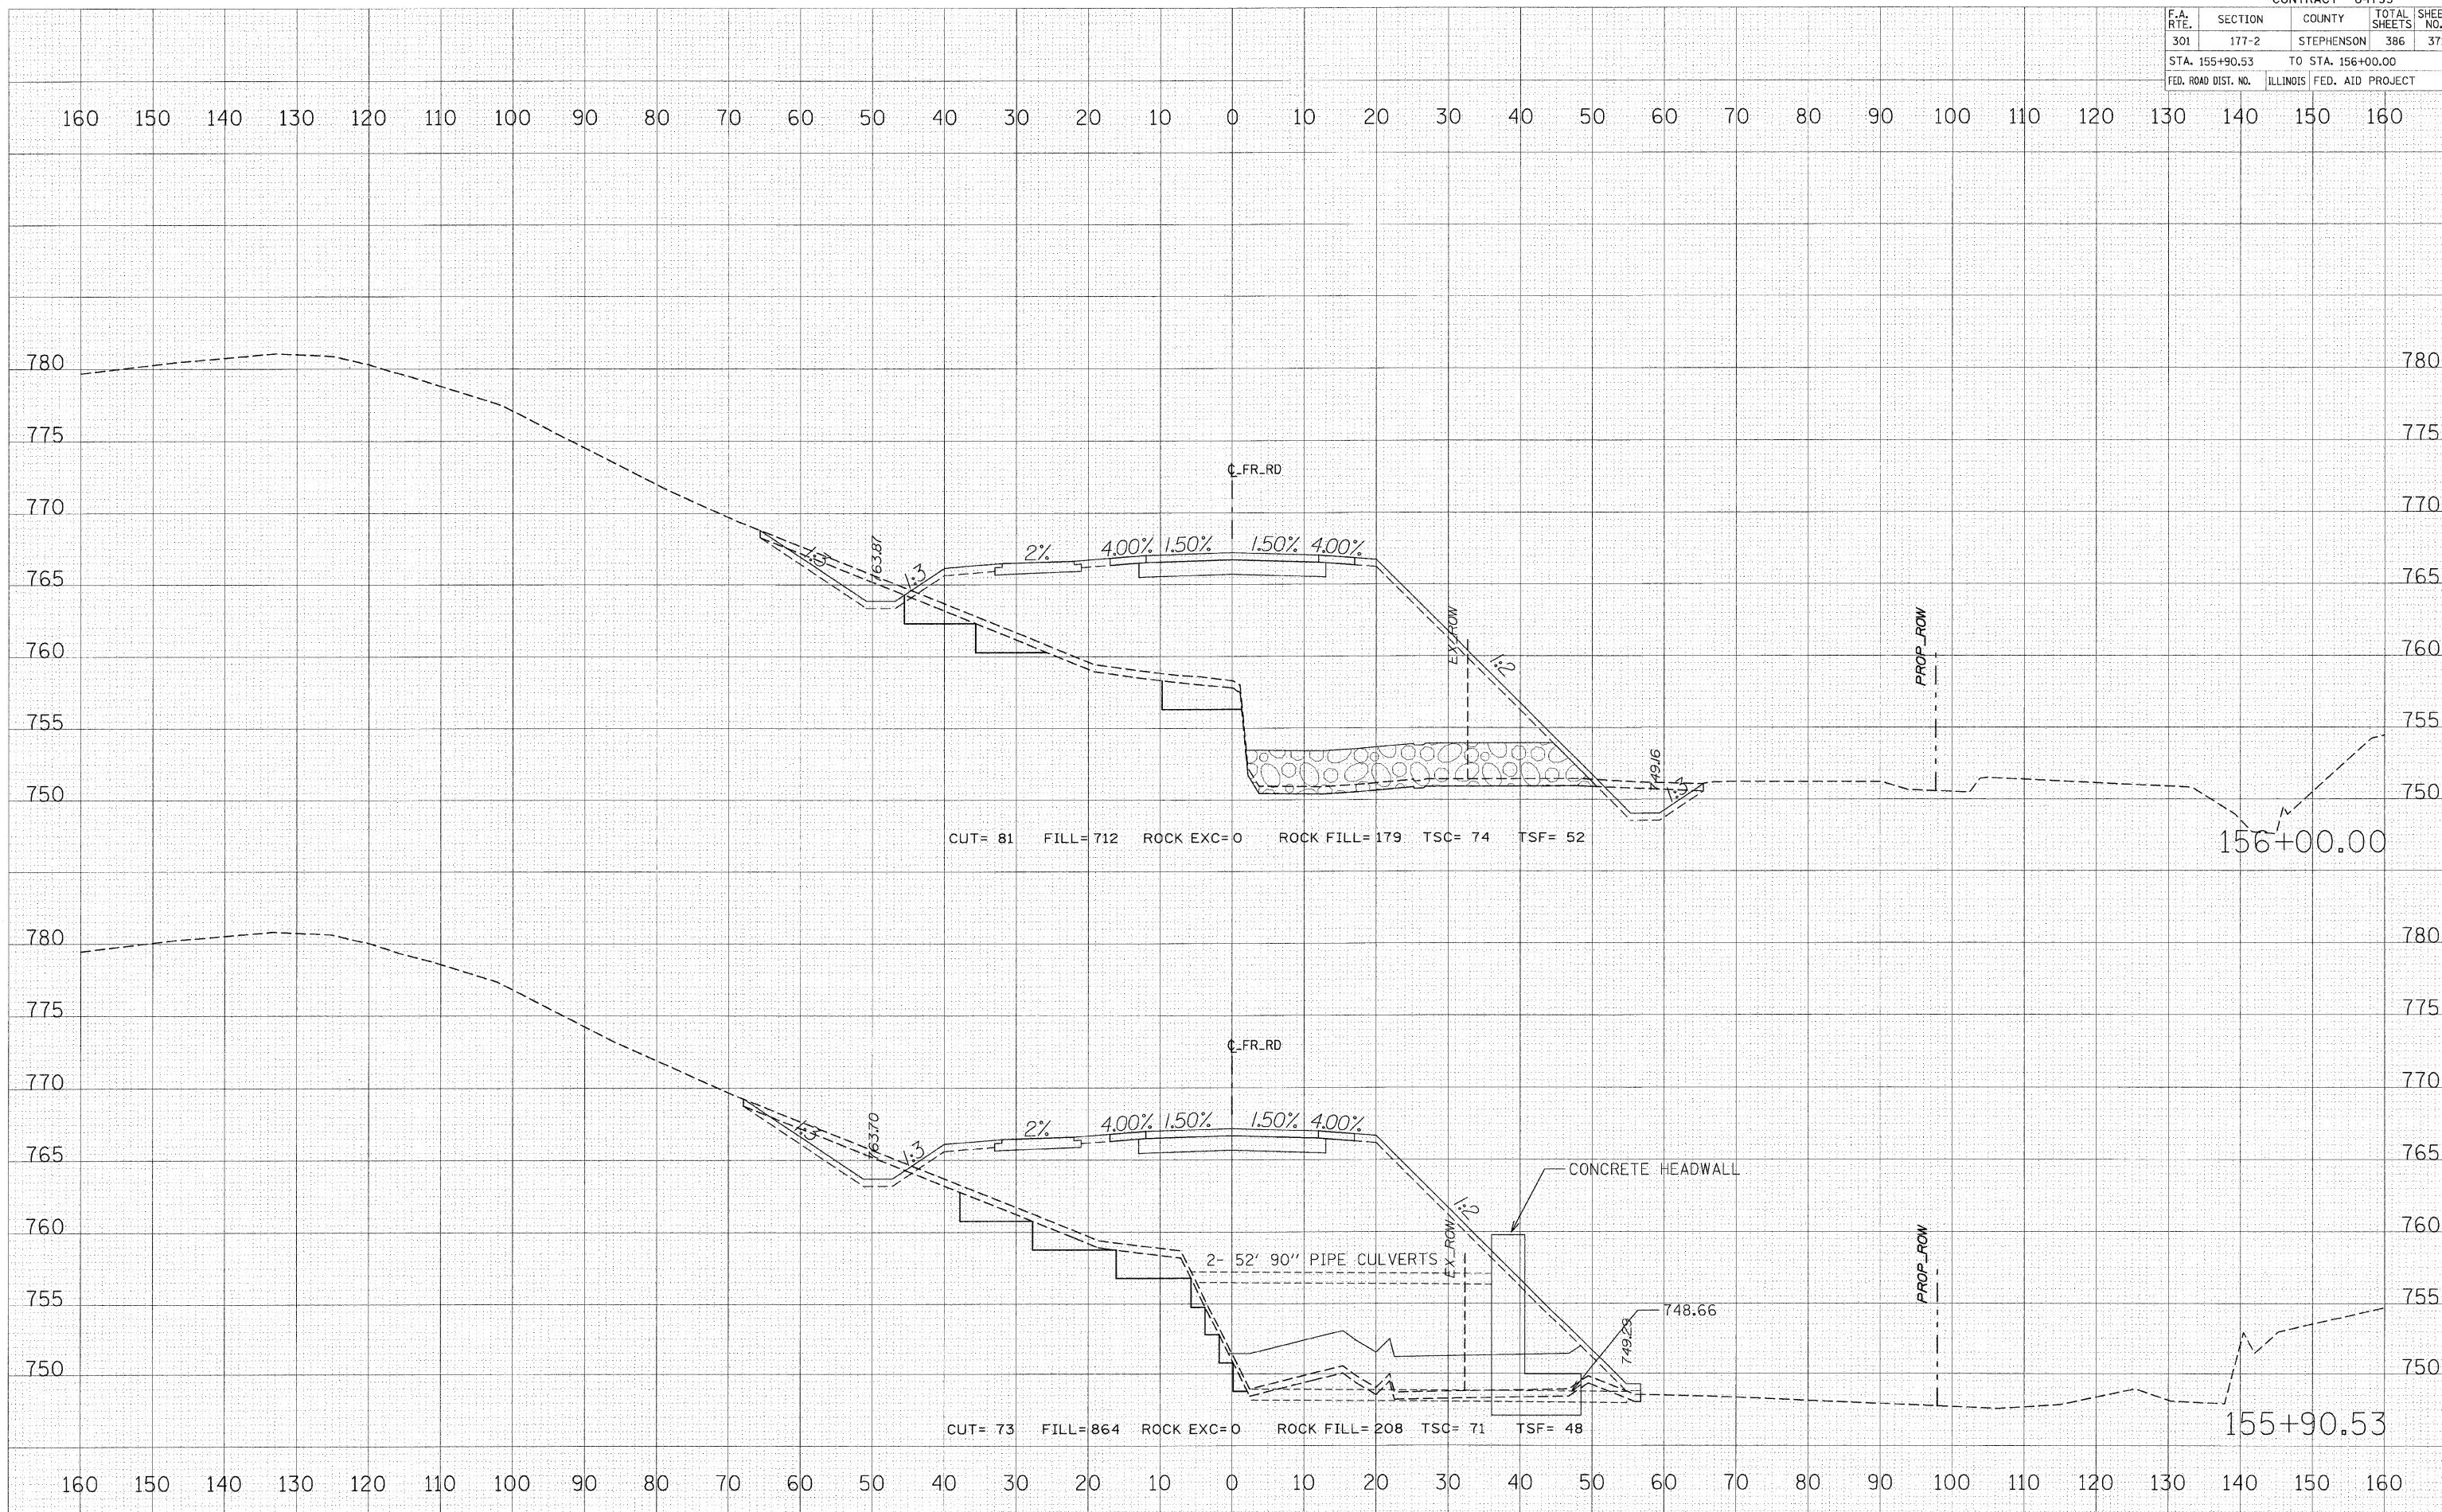

FRONTAGE ROAD

BY	DATE

BY	DATE

PLOT DATE = 1/25/2010  
 FILE NAME = #FILE#  
 USER NAME = #USER#