


F.A. RTE.	SECTION	COUNTY	TOTAL SHEETS	SHEET NO.
301	177-2	STEPHENSON	386	378
STA. 169+00.00		TO STA. 170+00.00		
FED. ROAD DIST. NO.		ILLINOIS FED. AID PROJECT		

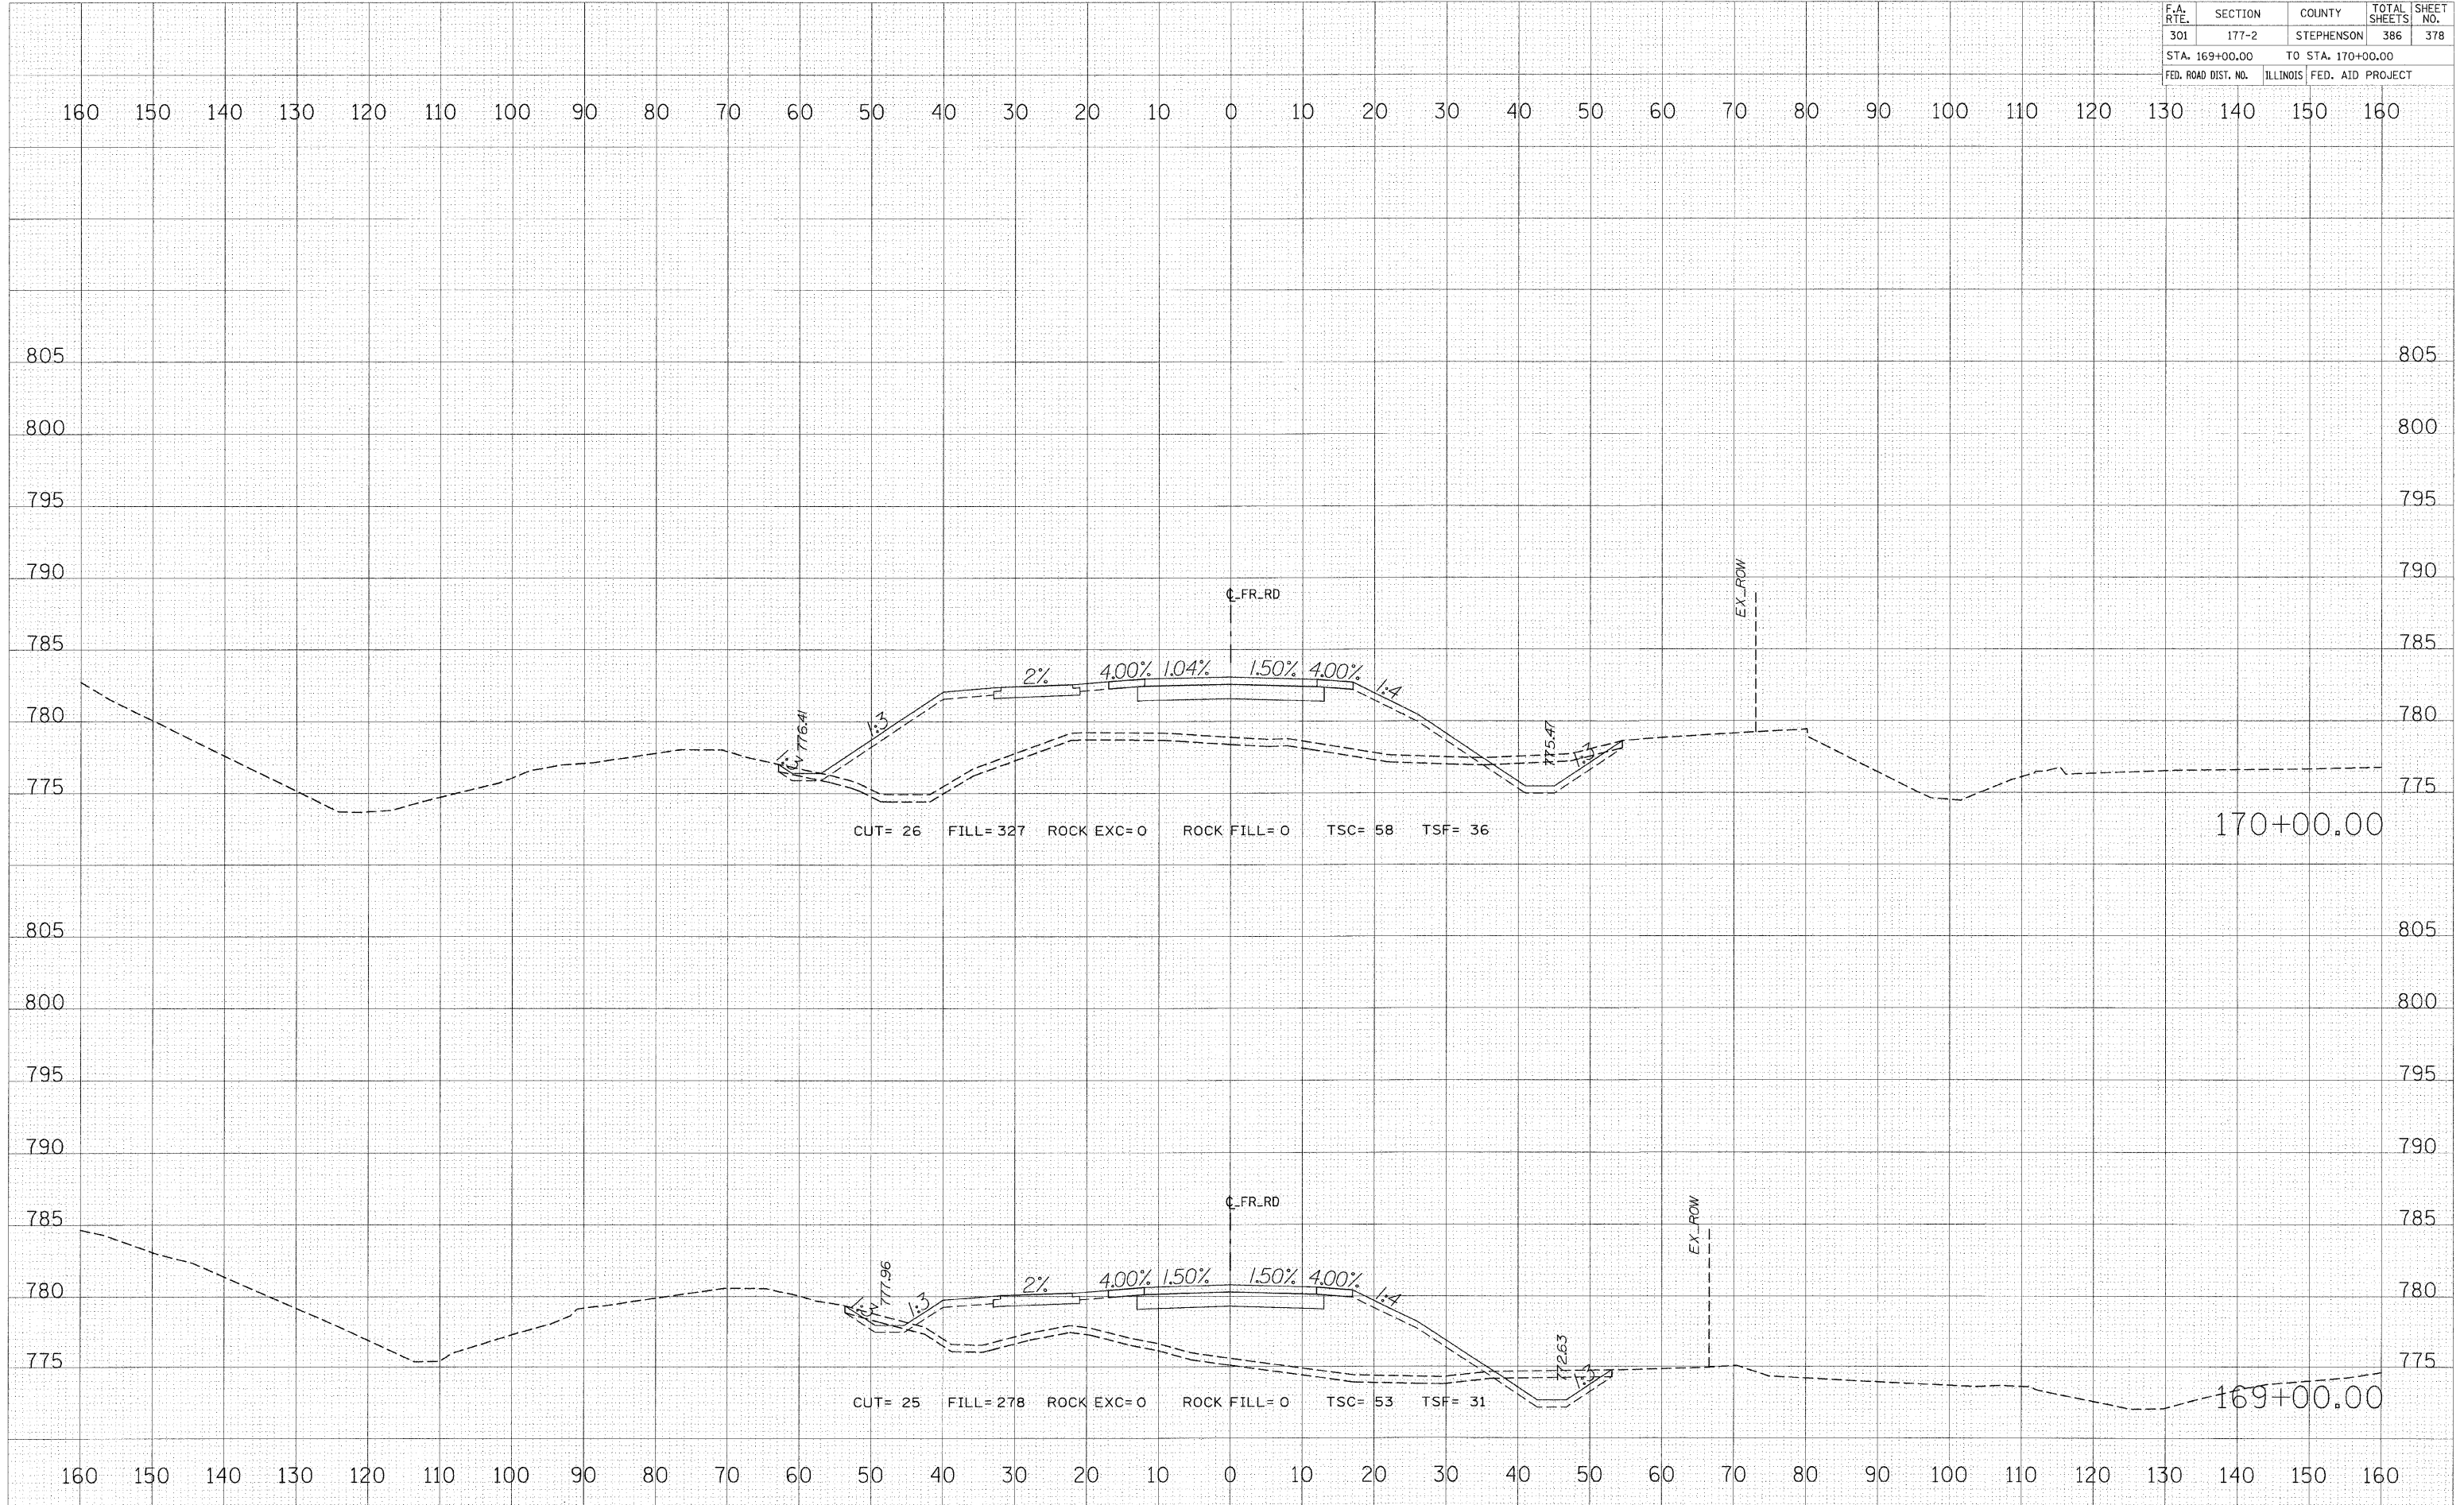

FRONTAGE ROAD

DATE	BY

NO.	AREAS CHECKED

NO.	AREAS CHECKED

DATE	BY

NO.	AREAS CHECKED

NO.	AREAS CHECKED

PLOT DATE = 1/22/2010  
 FILE NAME = #171E18  
 USER NAME = #USER8