


CONTRACT #64799				
F.A. RTE.	SECTION	COUNTY	TOTAL SHEETS	SHEET NO.
301	177-2	STEPHENSON	386	382
STA. 175+85.00		TO STA. 176+00.00		
FED. ROAD DIST. NO.	ILLINOIS	FED. AID PROJECT		

DATE	BY	REVISION

DATE	BY	REVISION

PLOT DATE = 1/25/2019
FILE NAME = 6FILE16
USER NAME = 6USER16

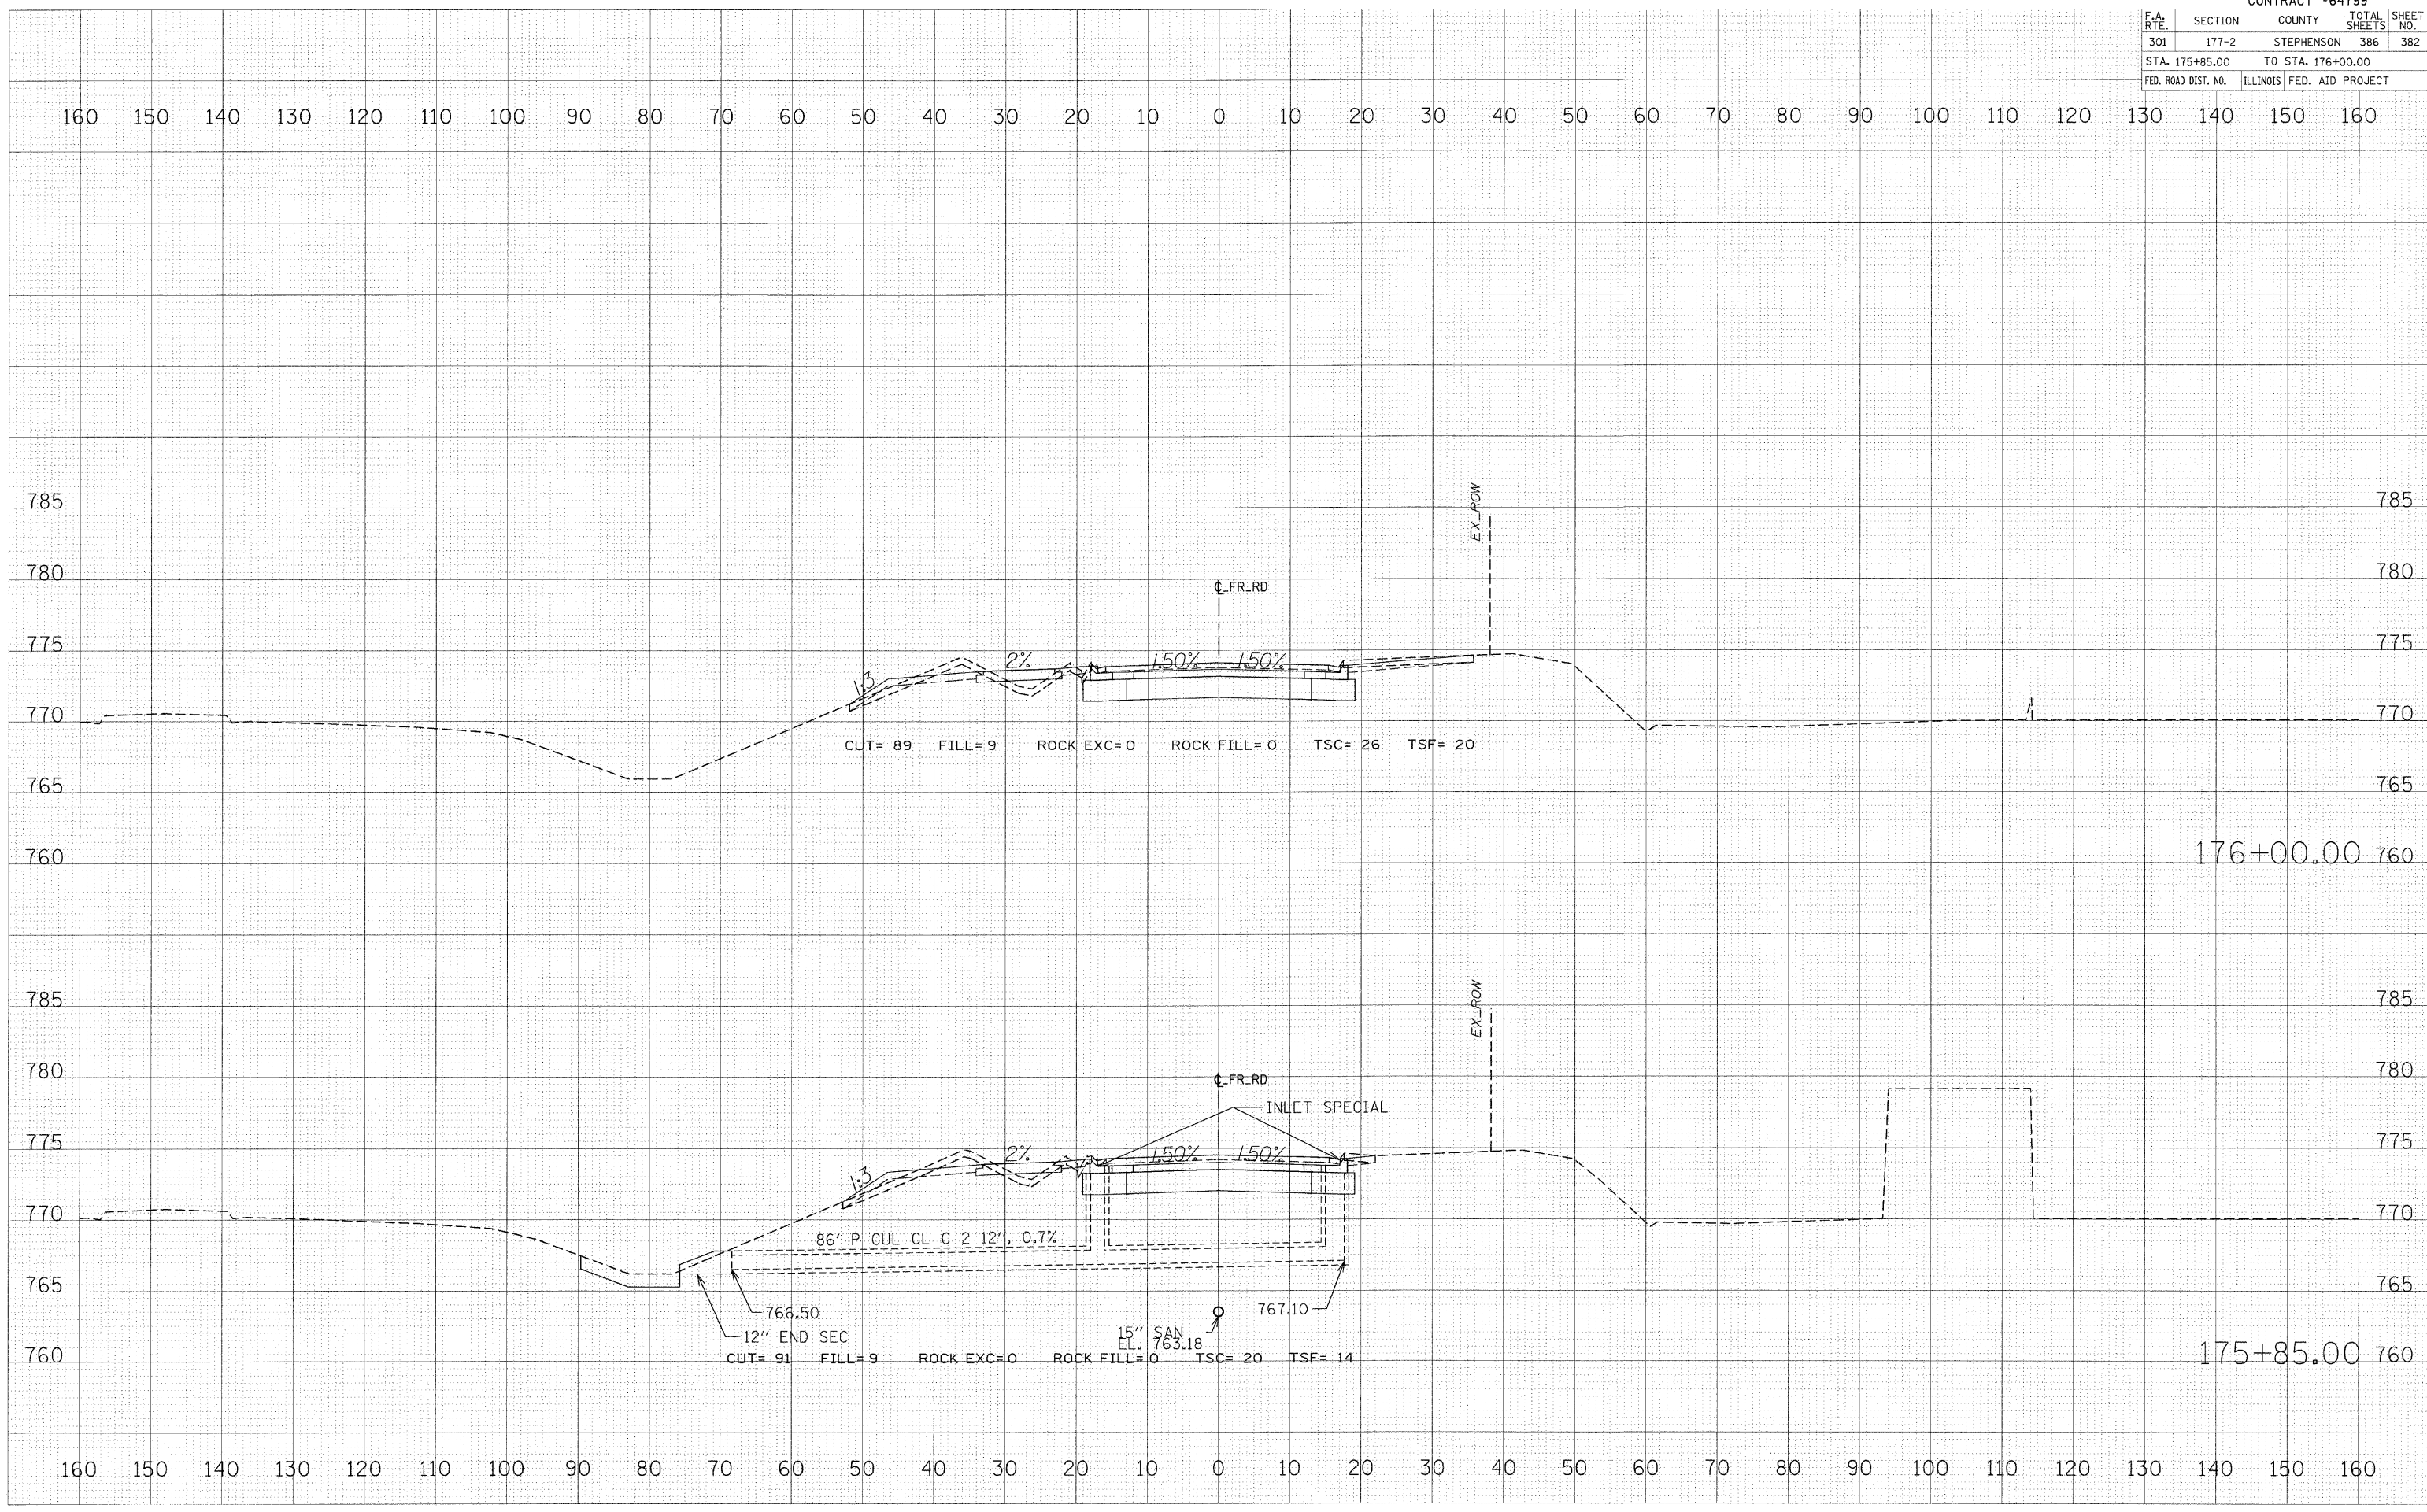

FRONTAGE ROAD