



WEST LEG

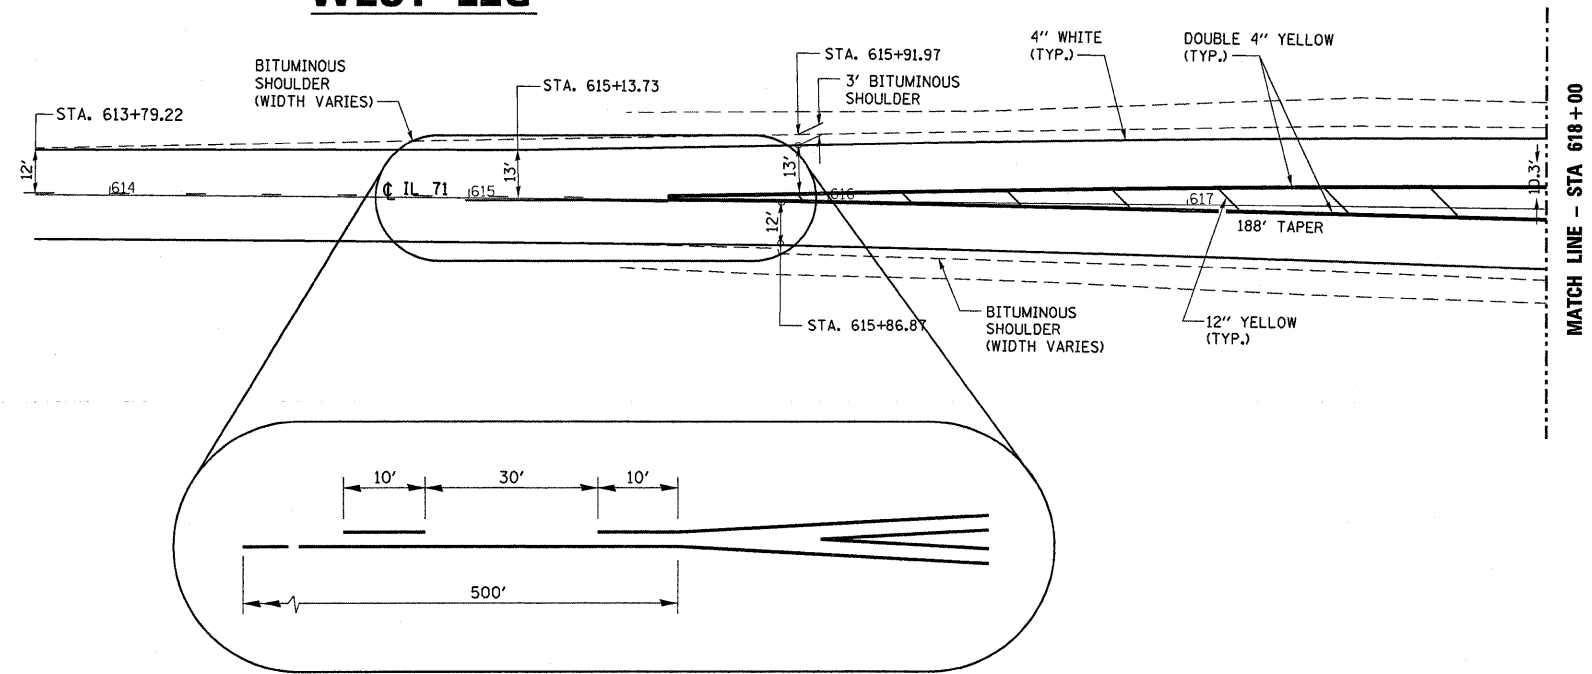

PAVEMENT MARKING AT THE INTERSECTION OF IL 71 AND IL 178

PROJECT LIMITS STA. 628 + 50

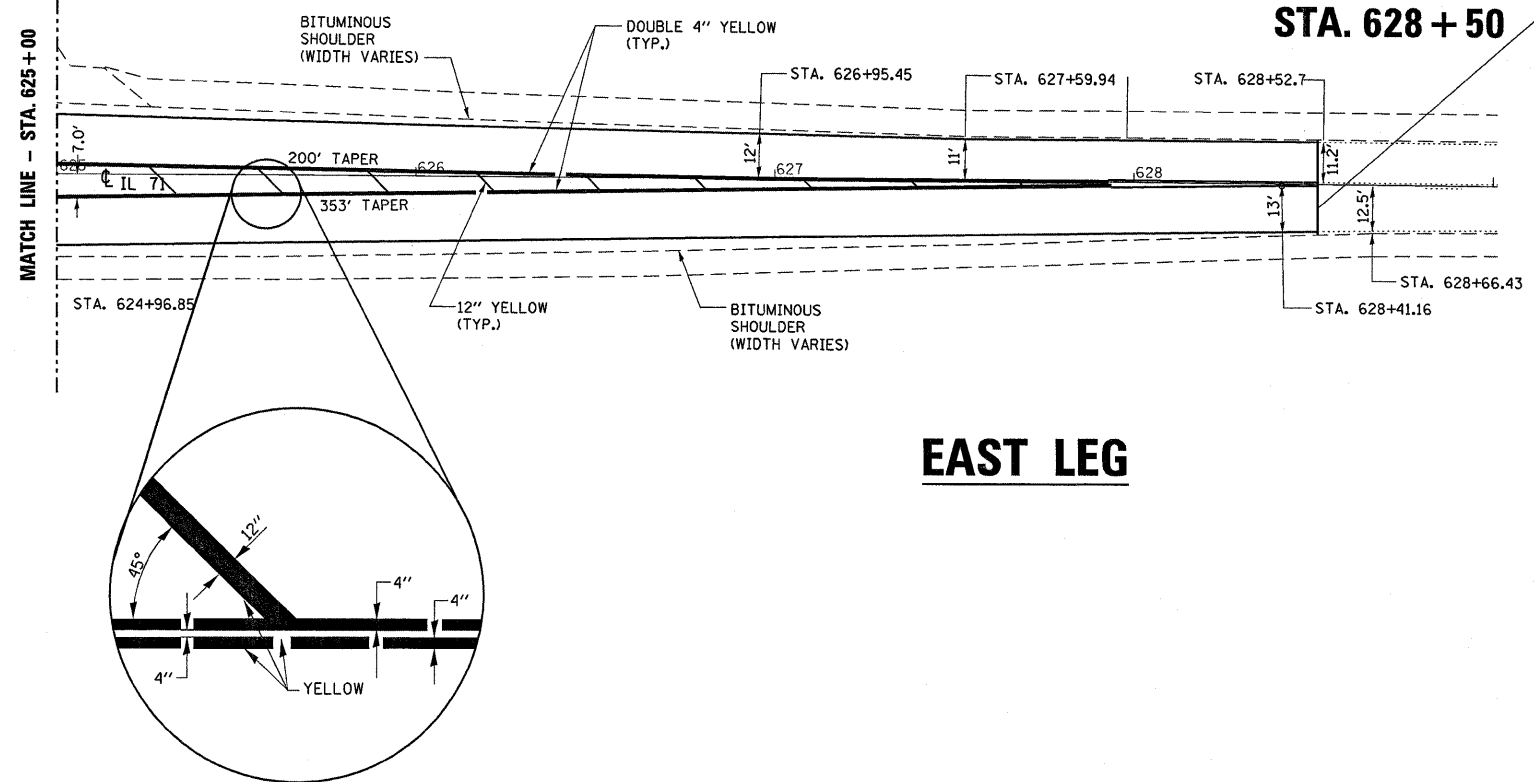

EAST LEG

FILE NAME =	USER NAME = braboypc	DESIGNED -	REVISED -
ct:\pw\work\PIWIDOT\BRABOYPC\d0118930\DET	PLS.dgn	DRAWN -	REVISED -
	PLOT SCALE = 50.0000' / IN.	CHECKED -	REVISED -
	PLOT DATE = Dec 28, 2009 - 05:46:19 PM	DATE -	REVISED -

STATE OF ILLINOIS
DEPARTMENT OF TRANSPORTATION

PAVEMENT MARKING DETAIL	
SCALE: _____	SHEET NO. ___ OF ___ SHEETS
STA. _____ TO STA. _____	

F.A.P. RTE.	SECTION	COUNTY	TOTAL SHEETS	SHEET NO.
627	(1R,B,L,M)RS-3	LASALLE	10	7
CONTRACT NO. 66597				
ILLINOIS FED. AID PROJECT				