

| F.A.P. RTE. | SECTION | COUNTY | TOTAL SHEETS | SHEET NO. |
|-----------------------|----------------------------|------------|--------------------|-----------|
| 673 | (111,112)RS-2 & (112X)RS-5 | LIVINGSTON | 12 | 1 |
| FED. ROAD DIST. NO. 4 | | ILLINOIS | CONTRACT NO. 66845 | |

**STATE OF ILLINOIS
DEPARTMENT OF TRANSPORTATION
DIVISION OF HIGHWAYS**

**PROPOSED
HIGHWAY PLANS**

**FAP ROUTE 673 (IL 116)
SECTION (111,112)RS-2 & (112X)RS-5**

LIVINGSTON COUNTY

C - 93 - 118 - 08

3P RESURFACING FROM WOODFORD COUNTY LINE EAST TO I-55



INDEX OF SHEETS

- 1 COVER SHEET
- 2 GENERAL NOTES
- 3 SUMMARY OF QUANTITIES
- 4-5 TYPICAL SECTIONS
- 6-7 SCHEDULES
- 8 REFERENCE MAP
- 9-12 DETAILS

STANDARDS

- 000001-05 STANDARD SYMBOLS, ABBREVIATIONS AND PATTERNS
- 001006 DECIMAL OF AN INCH AND OF A FOOT
- 406201-01 MAILBOX TURNOUT
- 667101-01 PERMANENT SURVEY MARKERS
- 701001-02 OFF-ROAD OPERATIONS 2L, 2W, MORE THAN 15' (4.5 m) AWAY
- 701006-03 OFF-ROAD OPERATIONS 2L, 2W, 15' (4.5 m) TO 24" (600 mm) FROM PAVEMENT EDGE
- 701011-02 OFF-ROAD MOVING OPERATIONS 2L, 2W, DAY ONLY
- 701301-03 LANE CLOSURE, 2L, 2W, SHORT TIME OPERATIONS
- 701306-02 LANE CLOSURE, 2L, 2W, SLOW MOVING OPERATIONS DAY ONLY, FOR SPEEDS ≥ 45 MPH
- 701311-03 LANE CLOSURE, 2L, 2W, MOVING OPERATIONS - DAY ONLY
- 701901-01 TRAFFIC CONTROL DEVICES
- 781001-03 TYPICAL APPLICATIONS RAISED REFLECTIVE PAVEMENT MARKERS

D-93-081-08

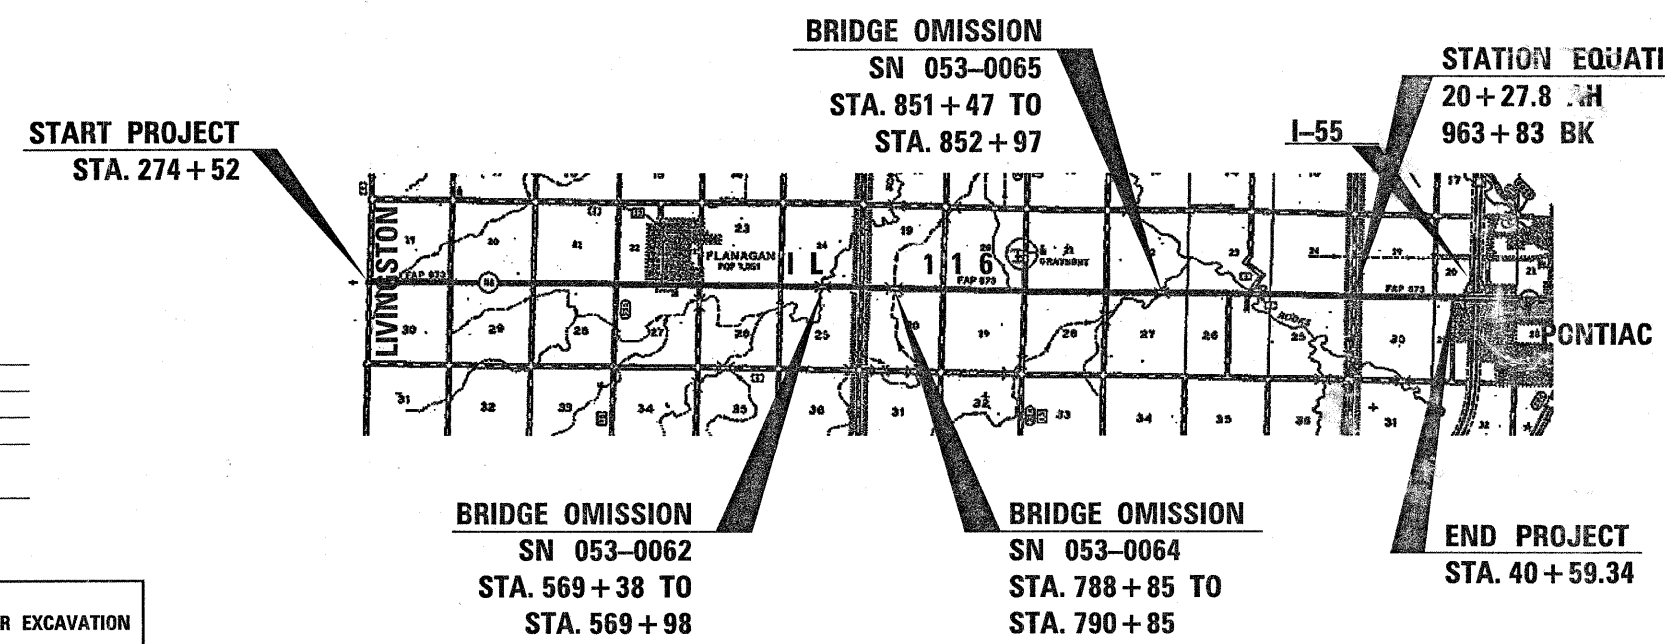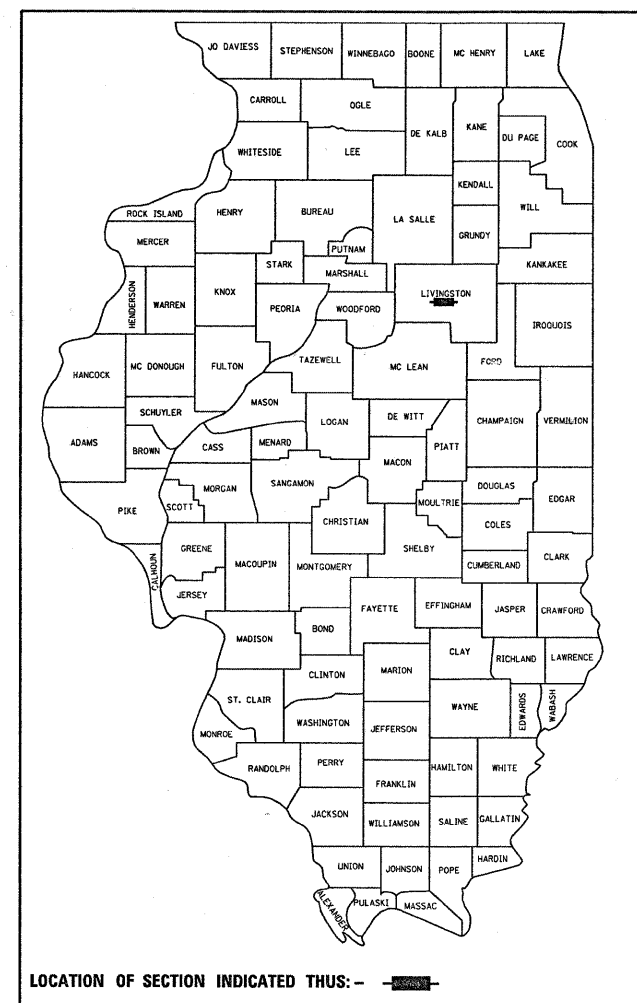

**MINOR ARTERIAL (NON-URBAN)
PROJECT START TO 1200 E
2010 ADT = 3300
P.V. = 86.2% S.U. = 6.5% M.U. = 7.3%**

**OTHER PRINCIPLE ARTERIAL
1200 E TO PROJECT END
2010 ADT = 5000
P.V. = 85.2% S.U. = 7.4% M.U. = 7.4%**

STATE OF ILLINOIS
DEPARTMENT OF TRANSPORTATION
DIVISION OF HIGHWAYS

SUBMITTED _____ 20____

Harry Reynolds
DEPUTY DIRECTOR OF HIGHWAYS, REGION ENGINEER

Scott E. Still, P.E.
Acting ENGINEER OF DESIGN AND ENVIRONMENT

Christine M. Reed
DIRECTOR OF HIGHWAYS, CHIEF ENGINEER

**PRINTED BY THE AUTHORITY
OF THE STATE OF ILLINOIS**

MICROFILMED _____
REEL NUMBER _____
AWARDED _____
RESIDENT ENGINEER _____
AS BUILT CHANGES WERE MADE
ON THE FOLLOWING SHEETS _____

**J.U.L.I.E.
JOINT UTILITY LOCATION INFORMATION FOR EXCAVATION
1-800-892-0123
OR 811**

**PROJECT ENGINEER : CRAIG REED
UNIT CHIEF : MARK JONES**

**DISTRICT 3 NO. (815) 434-6131
CONTRACT NO. 66845**

GROSS LENGTH = 70,963 FT. = 13.44 MI.
NET LENGTH = 70,541 FT. = 13.36 MI.

PLOT DATE = Feb 03, 2010 - 11:02:57 AM
FILE NAME = c:\p\work\p\dot\corcoran\m\dms64429\0366845-SHEETS.dgn
PLOT SCALE = 50.0000' / IN.
USER NAME = corcoran\m