



TYPICAL SECTION #1
 STA 424+50 TO STA 517+00
 STA 526+00 TO STA 660+53
 OMISSION STA 660+53 TO STA 662+47
 STA 662+47 TO STA 710+53

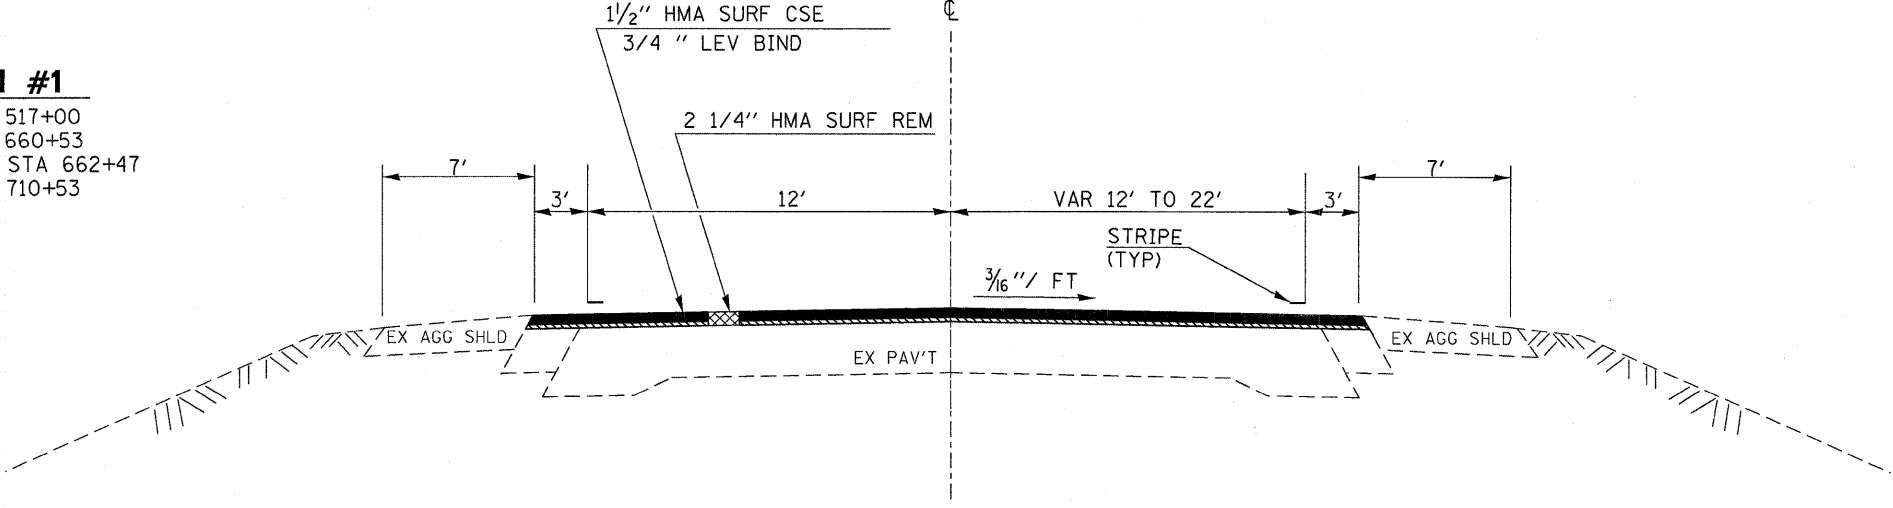

TYPICAL SECTION #2
 STA 517+00 TO STA 526+00

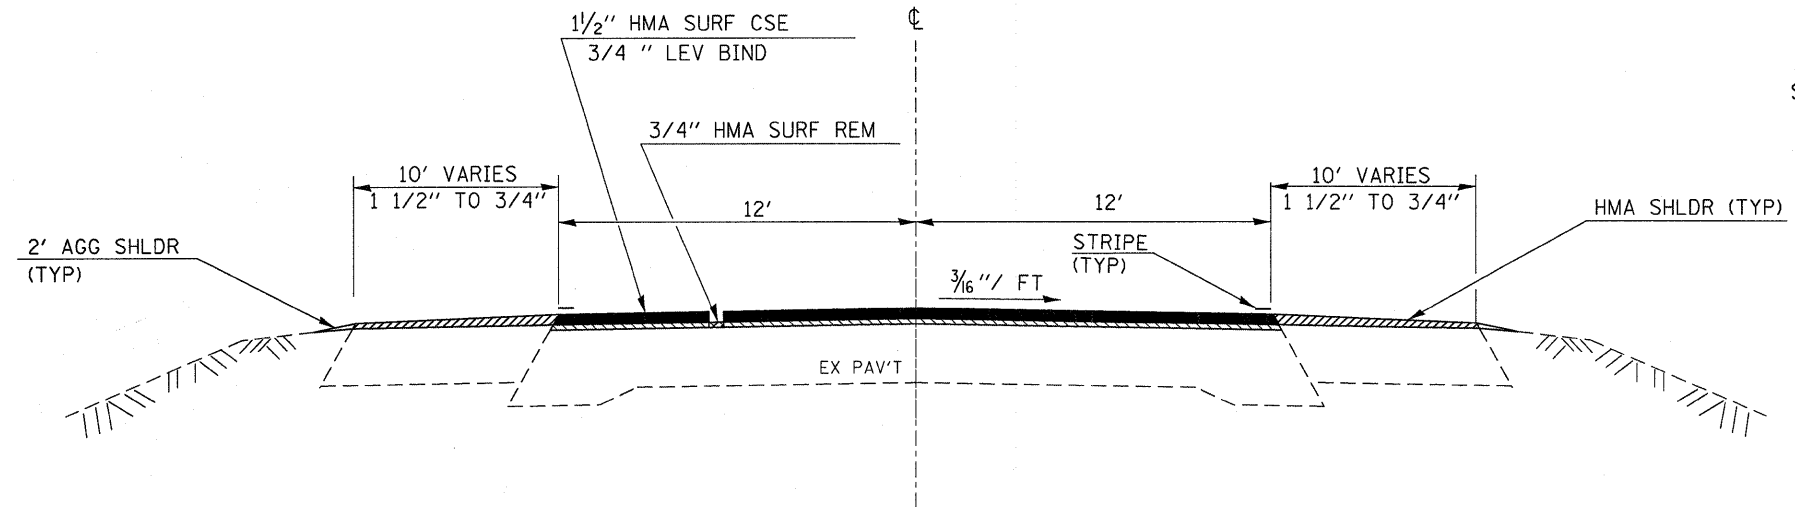

TYPICAL SECTION #3
 STA 710+53 TO STA 894+80

MIX DESIGN					
MIX	PG GRADE	DESIGN AIR VOIDS	MIX COMPOSITION	FRICTION AGG	DENSITY CONTROL
HMA SURFACE	PG 64-22	4.0% @N50	IL 12.5 OR IL 9.5	MIXTURE C	CORRELATION
HMA LEVEL BINDER	PG 64-22	4.0% @N50	IL 9.5		SATISFACTION OF THE ENGINEER
HMA SHLDR	PG 58-22	4.0% @N50	IL 9.5		SATISFACTION OF THE ENGINEER

FILE NAME =	USER NAME = carpenterdj	DESIGNED -	REVISED -
c:\pwork\FW1DDT\CARPENTERDJ\d0122635	d366929-sht-details.DGN	DRAWN -	REVISED -
	PLOT SCALE = 50.0000' / IN.	CHECKED -	REVISED -
	PLOT DATE = Feb 08, 2010 - 08:36:01 AM	DATE -	REVISED -

**STATE OF ILLINOIS
 DEPARTMENT OF TRANSPORTATION**

TYPICAL SECTIONS				
SCALE:	SHEET NO.	OF SHEETS	STA.	TO STA.

F.A.P. RTE.	SECTION	COUNTY	TOTAL SHEETS	SHEET NO.
68	(3)RS-6	LASALLE	13	4
CONTRACT NO. 66929				
[ILLINOIS] FED. AID PROJECT				