



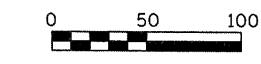



MATCH LINE STA. 289 + 00

MATCH LINE STA. 304 + 00

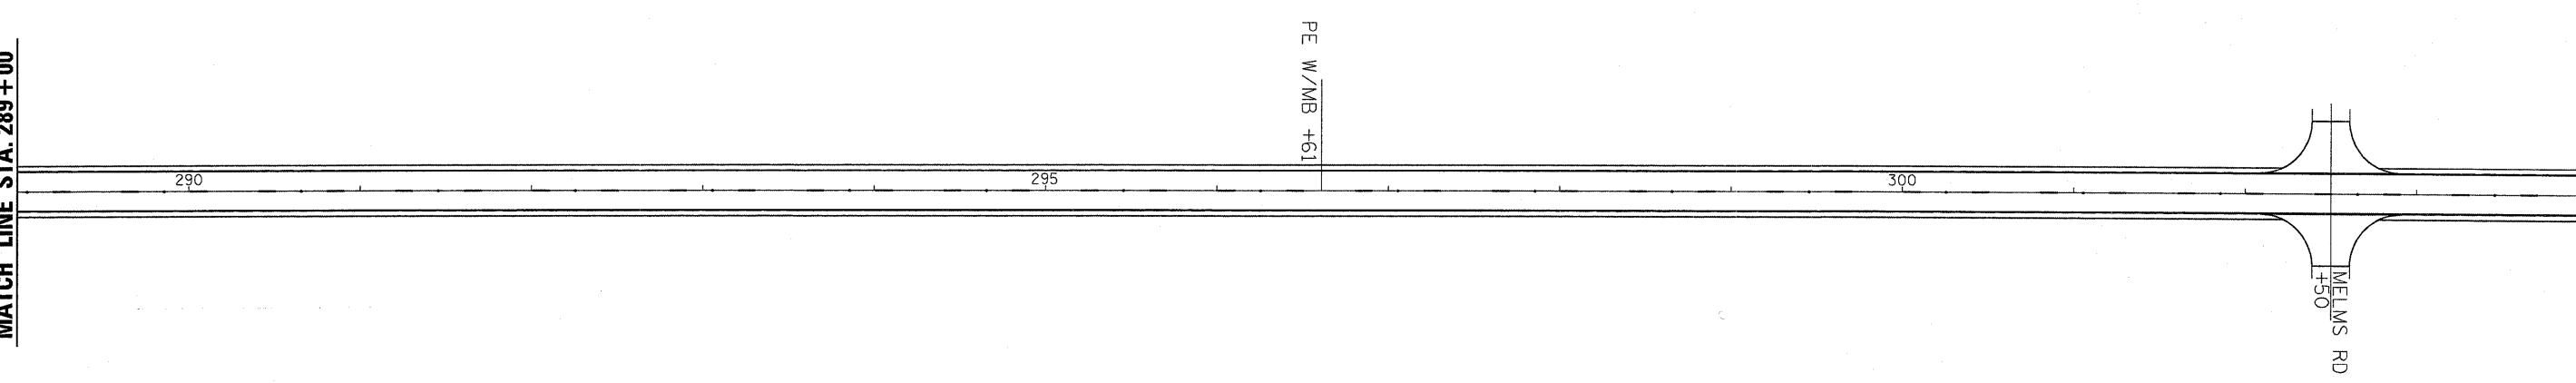

MATCH LINE STA. 304 + 00

MATCH LINE STA. 319 + 00

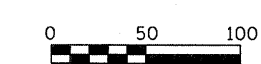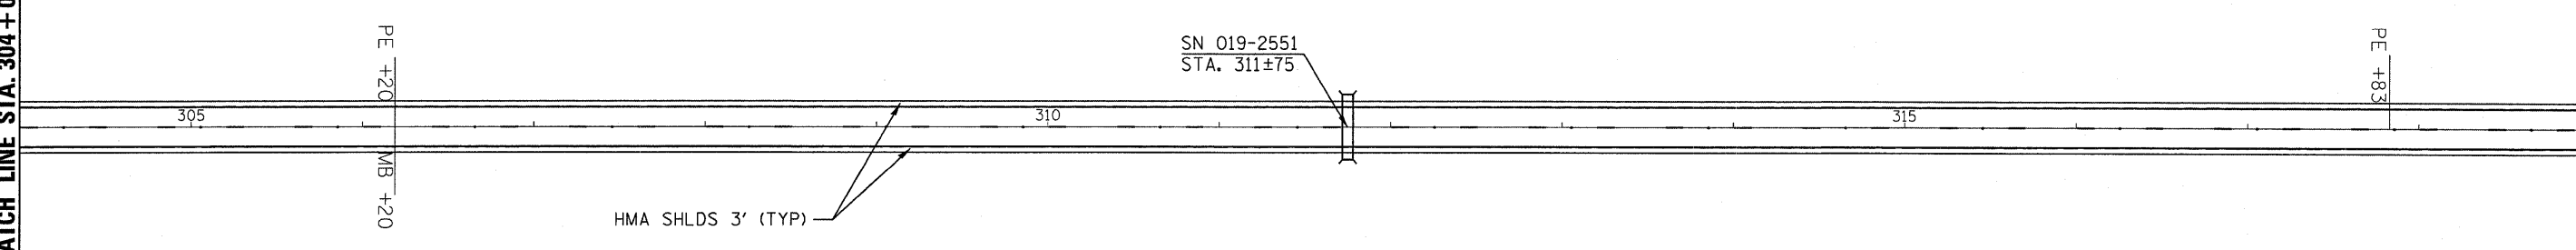

FILE NAME =	USER NAME = duncanbd	DESIGNED -	REVISED -
es:\pw\work\p\dot\duncanbd\0129029\d365951-sht-cover.dgn		DRAWN -	REVISED -
	PLOT SCALE = 50,0000 ' / IN.	CHECKED -	REVISED -
	PLOT DATE = Jan 20, 2010 - 04:54:41 PM	DATE -	REVISED -

**STATE OF ILLINOIS
DEPARTMENT OF TRANSPORTATION**

PLAN VIEW

SCALE: 1:50 SHEET NO. 6 OF 8 SHEETS STA. 289+00 TO STA. 319+00

F.A.P. RTE.	SECTION	COUNTY	TOTAL SHEETS	SHEET NO.
324	(25)RS-4	DEKALB	17	13
CONTRACT NO. 66951				
ILLINOIS FED. AID PROJECT				