


F.A.I. RTE.	SECTION	COUNTY	TOTAL SHEETS	SHEET NO.
72	*	PIATT	251	118
STA. 1119+00		TO STA. 1149+00		
FED. ROAD DIST. NO.	ILLINOIS	FED. AID PROJECT		

* (58,74-66)&(74-67&68)RS-1

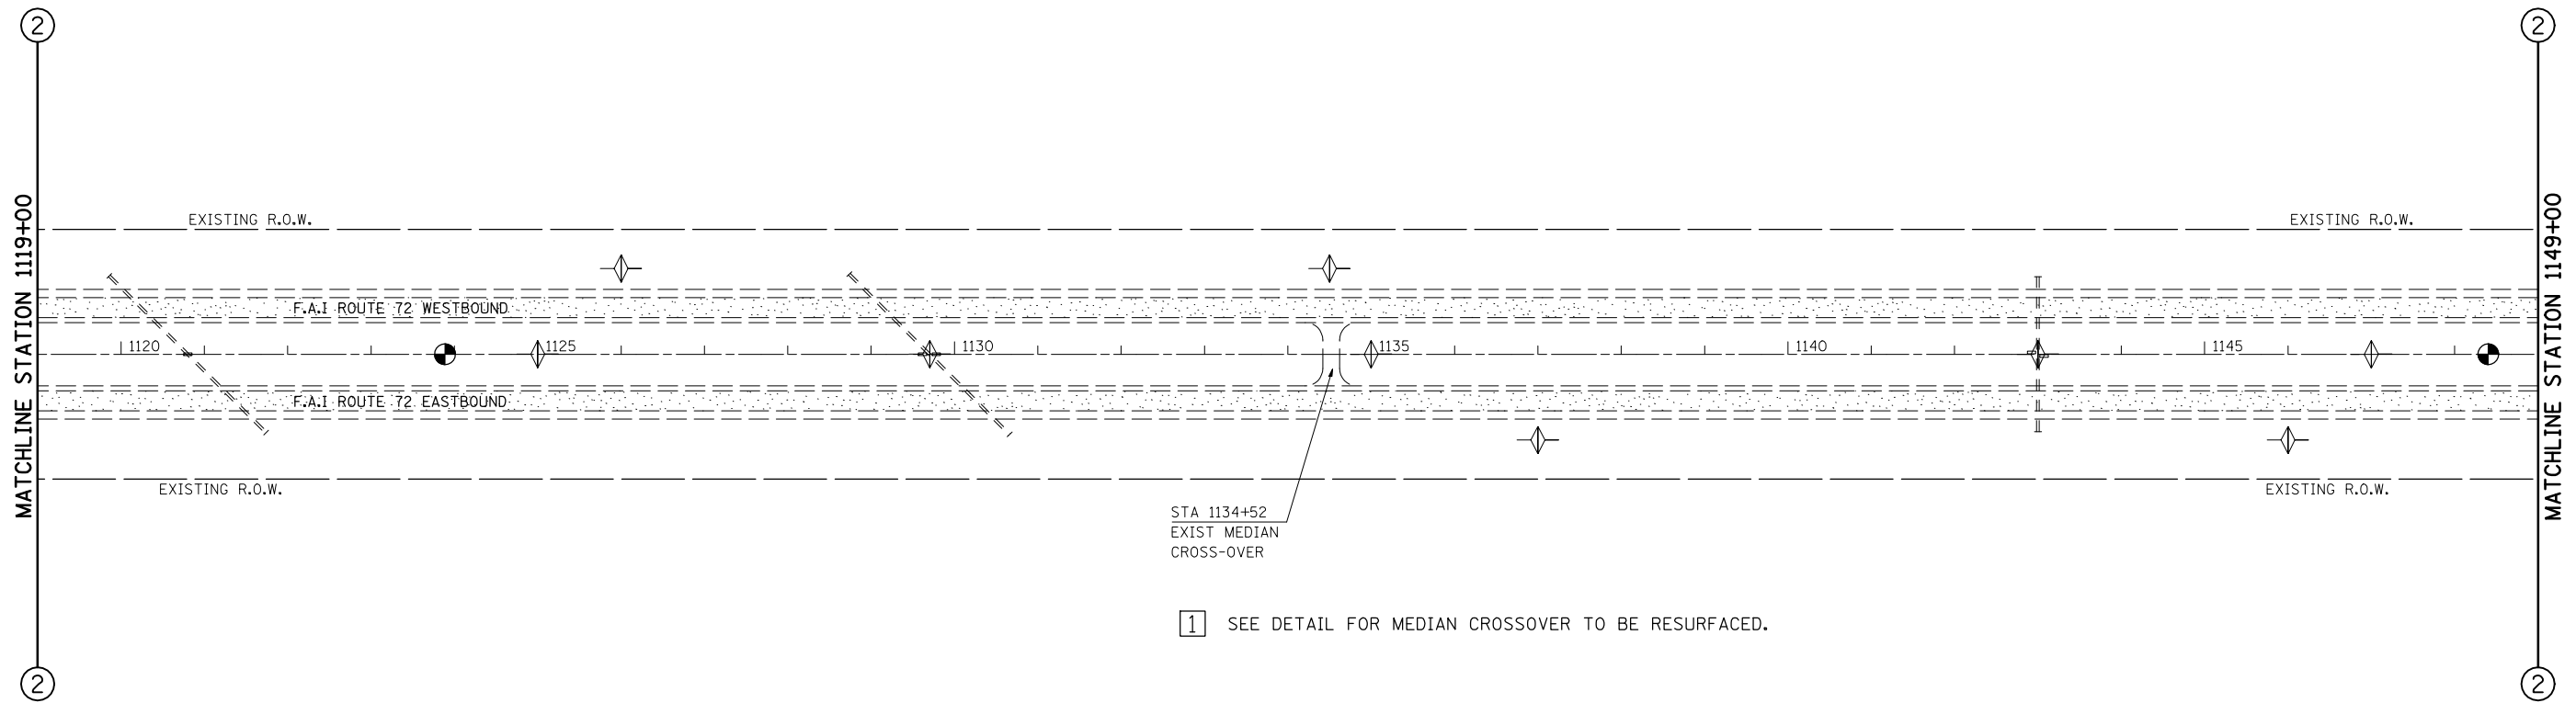


STA 1134+52
EXIST MEDIAN
CROSS-OVER

1 SEE DETAIL FOR MEDIAN CROSSOVER TO BE RESURFACED.

PLOT DATE = 2/8/2010
FILE NAME = G:\pwork\PIATT\BUCKLESJJ\d0109678\100pland.dgn
PLOT SCALE = 211.7647 / IN.
USER NAME = bucklesjj

 HMA SURFACE REMOVAL, 2 1/4"

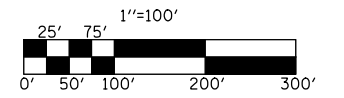

PLAN NOTE: THERE ARE GUARDPOSTS AND DELINEATORS TO BE REMOVED AND REPLACED IN THIS SECTION. THE ENGINEER SHALL CONDUCT A PRELIMINARY SURVEY TO DETERMINE QUANTITY OF EACH ITEM PRIOR TO CONSTRUCTION.

REVISIONS	
NAME	DATE

ILLINOIS DEPARTMENT OF TRANSPORTATION
PLAN VIEW
F.A.I. ROUTE 72
SECTION: (58,74-66)&(74-67&68)RS-1
PIATT COUNTY
SCALE: 1" = 100'
DATE: 10/18/05
DRAWN BY: CADD
CHECKED BY: