


# BRIDGE DECK WEARING SURFACE PLAN S.N. 074-0055

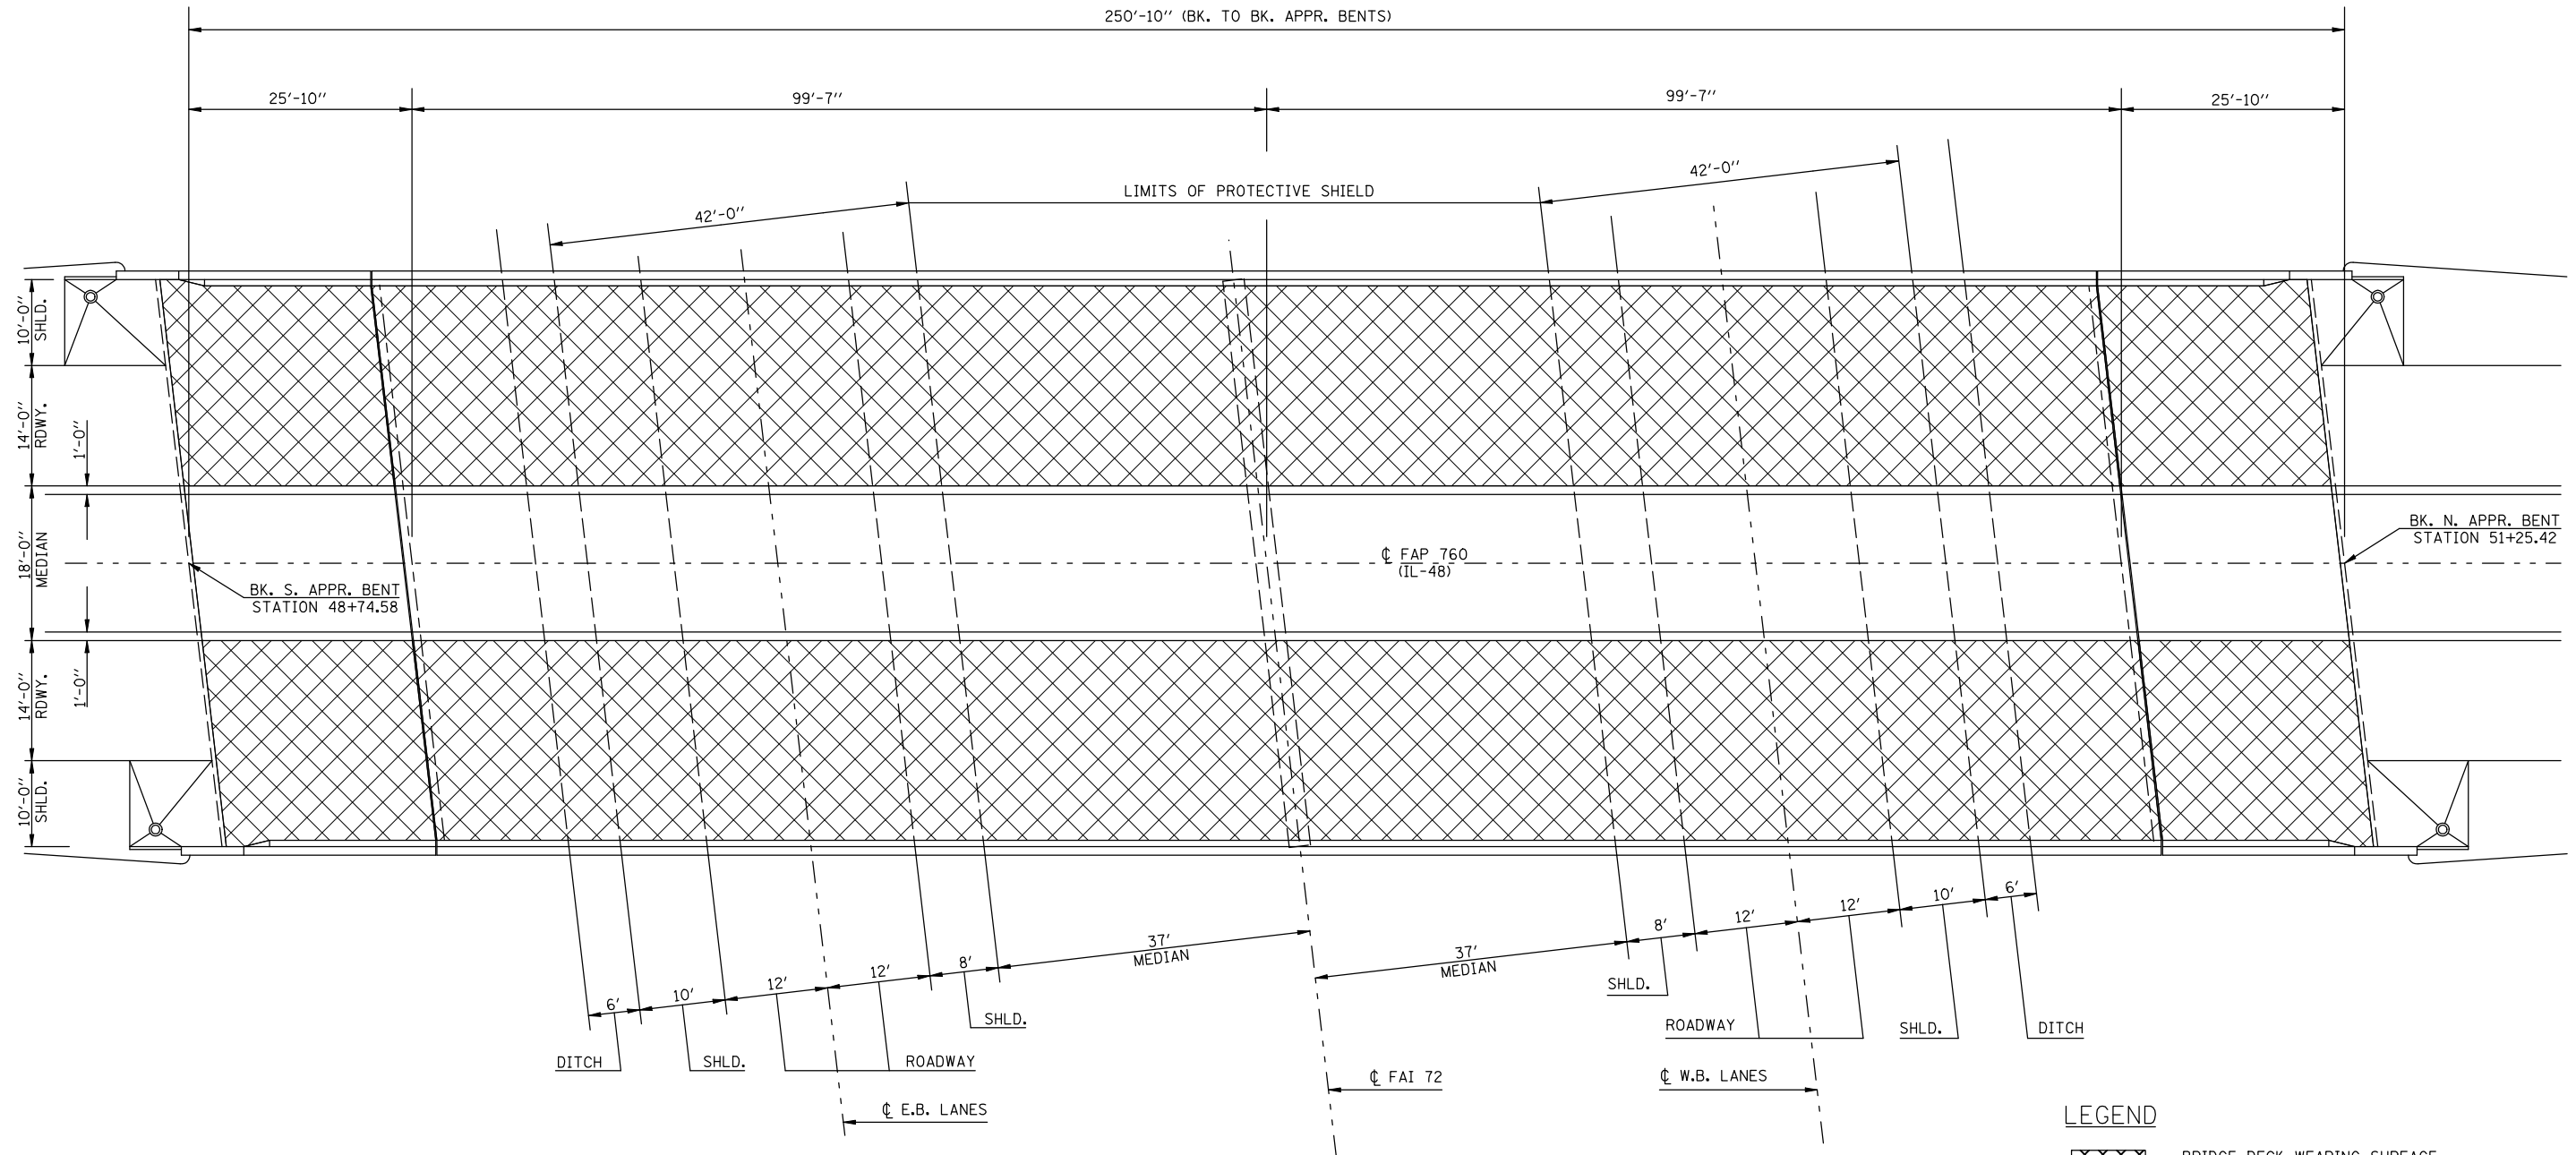

### LEGEND

BRIDGE DECK WEARING SURFACE, REMOVAL AND REPLACEMENT

### BILL OF MATERIALS

ITEM	UNIT	TOTAL
HMA SURFACE REMOVAL (DECK)	SQ YD	1351.7
BRIDGE DECK HYDRO-SCARIFICATION, 1/2"	SQ YD	1351.7
BRIDGE DECK MICRO-SILICA CONCRETE OVERLAY, 2 1/4"	SQ YD	1351.7
PROTECTIVE SHIELD	SQ YD	579.0

FILE NAME =	USER NAME = ppersonbr	DESIGNED - GMS	REVISED -
ct:\pwork\pwork\personbr\d0109687\70022-Bridge Repair Plan.dgn	22-Bridge Repair Plan.dgn	DRAWN - GMS	REVISED -
PLOT SCALE = 40.0000' / IN.	CHECKED -	REVISED -	REVISED -
PLOT DATE = 2/8/2010	DATE -	REVISED -	REVISED -

**STATE OF ILLINOIS  
DEPARTMENT OF TRANSPORTATION**

**BRIDGE DECK WEARING SURFACE PLAN  
S.N. 074-0055**

SCALE: SHEET NO. 2 OF 14 SHEETS STA. TO STA.

F.A.I. RTE.	SECTION	COUNTY	TOTAL SHEETS	SHEET NO.
72	(58,74-66)&(74-67&68)RS-1	PIATT	251	140
CONTRACT NO. 70022				
ILLINOIS FED. AID PROJECT				