
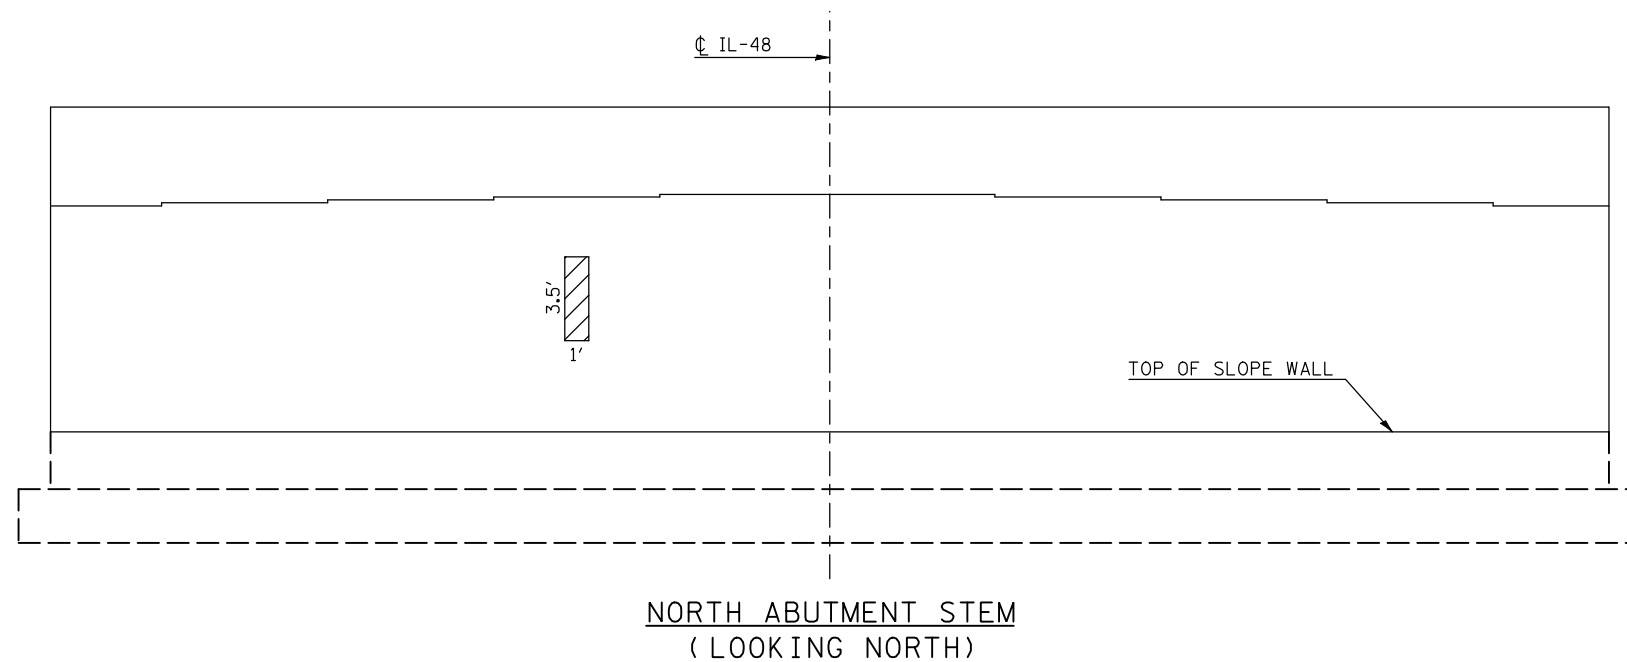


SUBSTRUCTURE REPAIR DETAILS

S.N. 074-0055

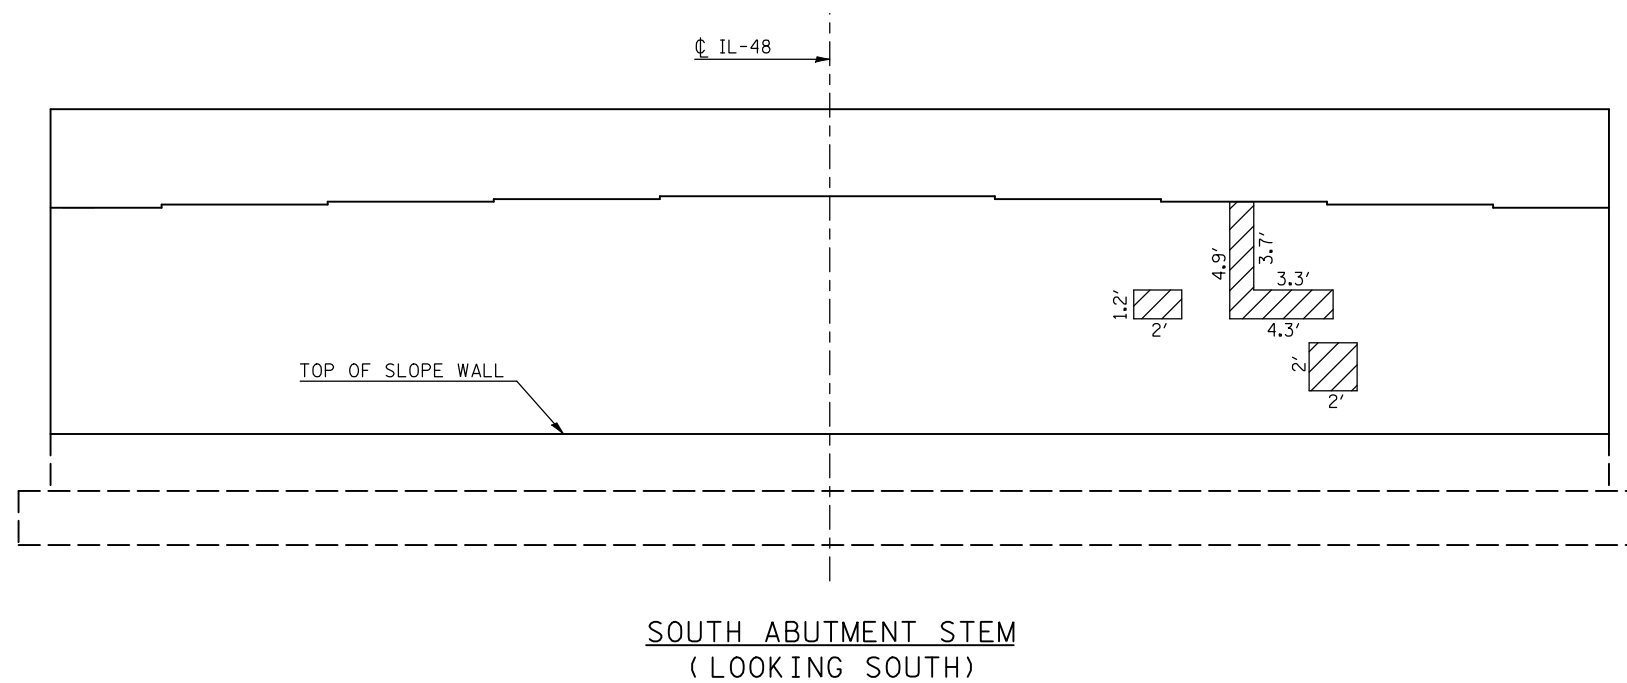

LEGEND

STRUCTURAL REPAIR OF CONCRETE,
DEPTH EQUAL TO OR LESS THAN 5"

BILL OF MATERIALS

ITEM	UNIT	TOTAL
STRUCTURAL REPAIR OF CONCRETE (DEPTH LESS THAN OR EQUAL TO 5 IN.)	SQ FT	18.8

FILE NAME =	USER NAME = ppersonbr	DESIGNED - GMS	REVISED -
ct:\pwork\pwork\piersonbr\d0109687\70022-Bridge Repair Plan.dgn		DRAWN - GMS	REVISED -
PLOT SCALE = 40.0000' / IN.		CHECKED -	REVISED -
PLOT DATE = 2/8/2010		DATE -	REVISED -

STATE OF ILLINOIS
DEPARTMENT OF TRANSPORTATION

SUBSTRUCTURE REPAIR DETAILS
S.N. 074-0055

SCALE: SHEET NO. 10 OF 14 SHEETS STA. TO STA.

F.A.I. RTE.	SECTION	COUNTY	TOTAL SHEETS	SHEET NO.
72	(58,74-66)&(74-67&68)RS-1	PIATT	251	148
CONTRACT NO. 70022			ILLINOIS FED. AID PROJECT	