


F.A.I. RTE.	SECTION	COUNTY	TOTAL SHEETS	SHEET NO.
72	*	PIATT	251	200

* (58,74-66)&(74-67&68)RS-1

BRIDGE APPROACH WINGWALL IMPROVEMENT FOR TYPES 6B & 6B(SP) GUARDRAIL ATTACHMENT TO STRUCTURE

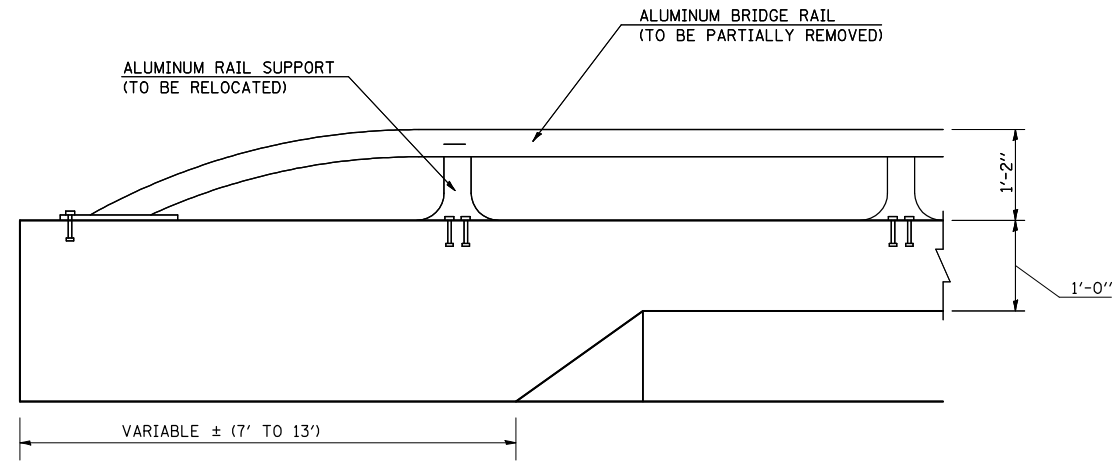


EXISTING BRIDGE APPROACH WINGWALL


NOTES:

ALL EQUIPMENT, MATERIALS, AND LABOR REQUIRED TO RELOCATE ALUMINUM RAIL SUPPORTS AND REMOVE AND DISPOSE OF ALUMINUM BRIDGE RAIL WILL NOT BE MEASURED FOR PAYMENT AND SHALL BE INCLUDED IN THE CONTRACT UNIT PRICE FOR CONCRETE SUPERSTRUCTURE.

BILL OF MATERIALS	UNIT	SN 074-0063	SN 074-0064	SN 074-0067	SN 074-0068	SN 074-0069	SN 074-0070	TOTAL QUANTITY
CONCRETE SUPERSTRUCTURE	CU YD	1.1	1.1	1.7	1.7	1.4	1.4	8.4
REINFORCEMENT BARS, EPOXY COATED	POUNDS	206.5	206.5	309.5	309.5	260.0	260.0	1552.0

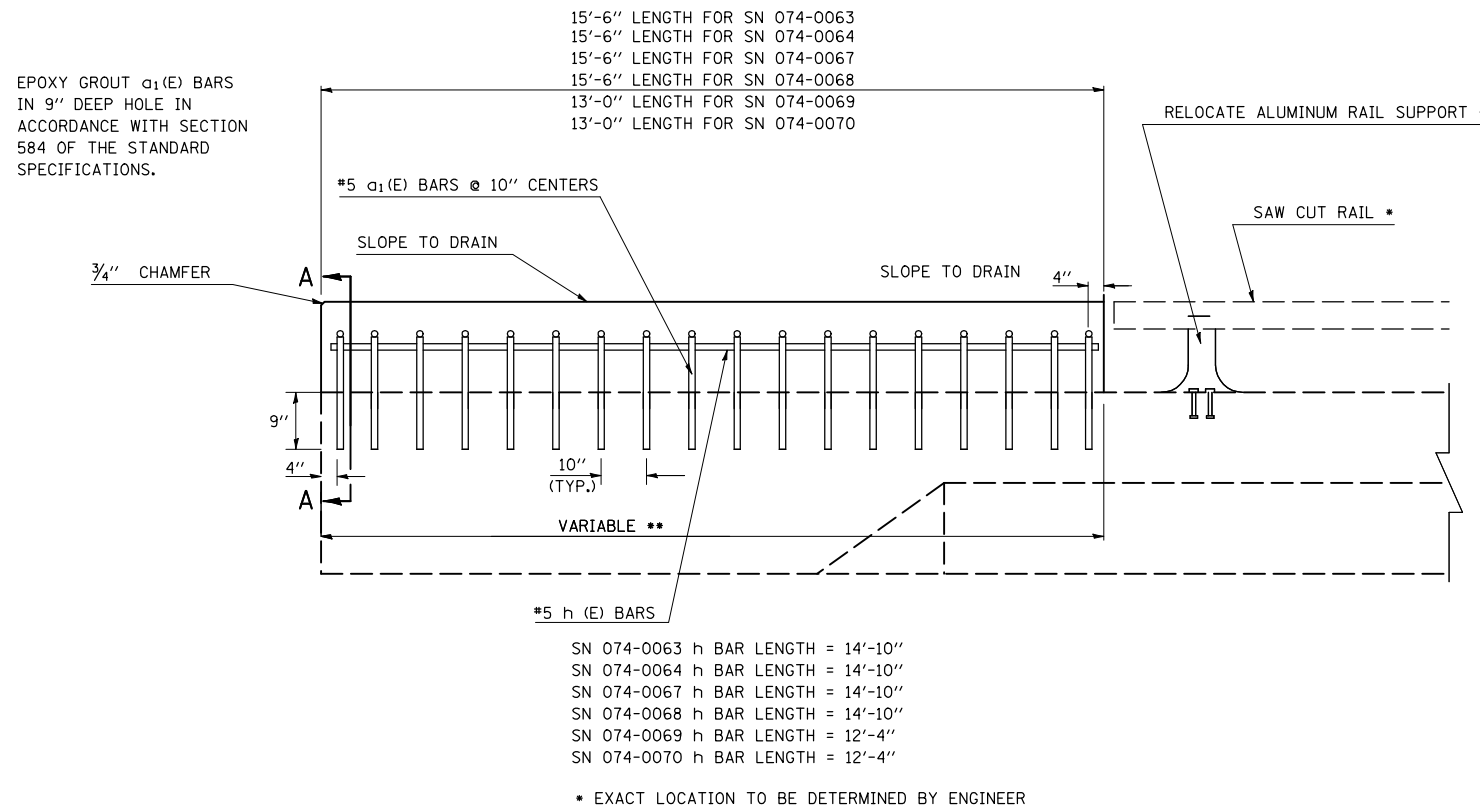

PROPOSED BRIDGE APPROACH WINGWALL
SIDE VIEW

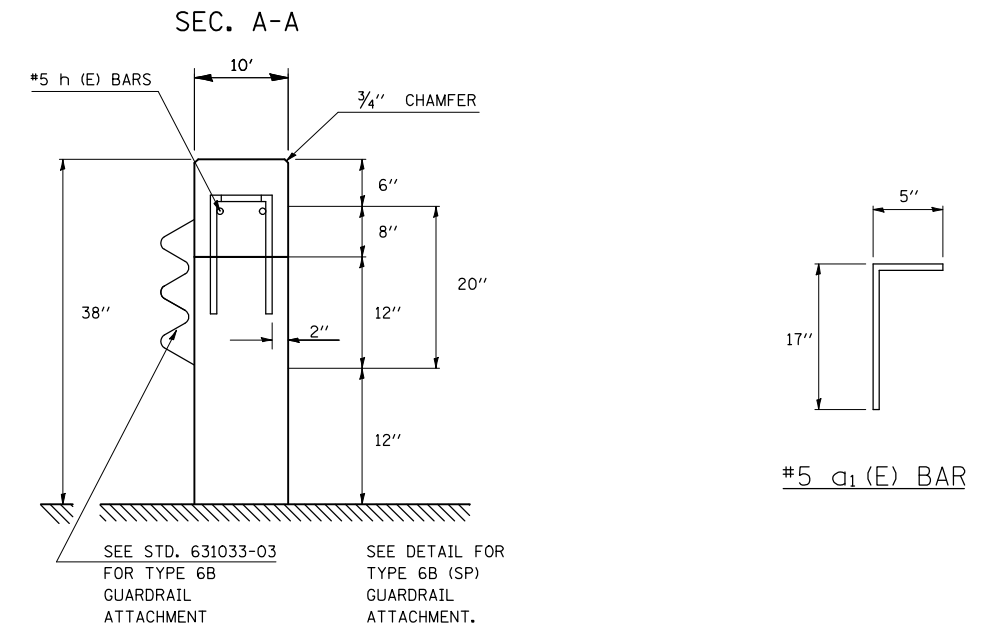

PROPOSED BRIDGE APPROACH WINGWALL
END VIEW

PLOT DATE = 2/8/2010
 FILE NAME = c:\pwwork\PIERSONBR\0109678\2899details.dgn
 PLOT SCALE = 1/8" = 1'-0"
 USER NAME = piersonbr