



F.A. RTE.	SECTION	COUNTY	TOTAL SHEETS	SHEET NO.
72	*	PIATT	251	201

*(58,74-66)&(74-67&68)RS-1

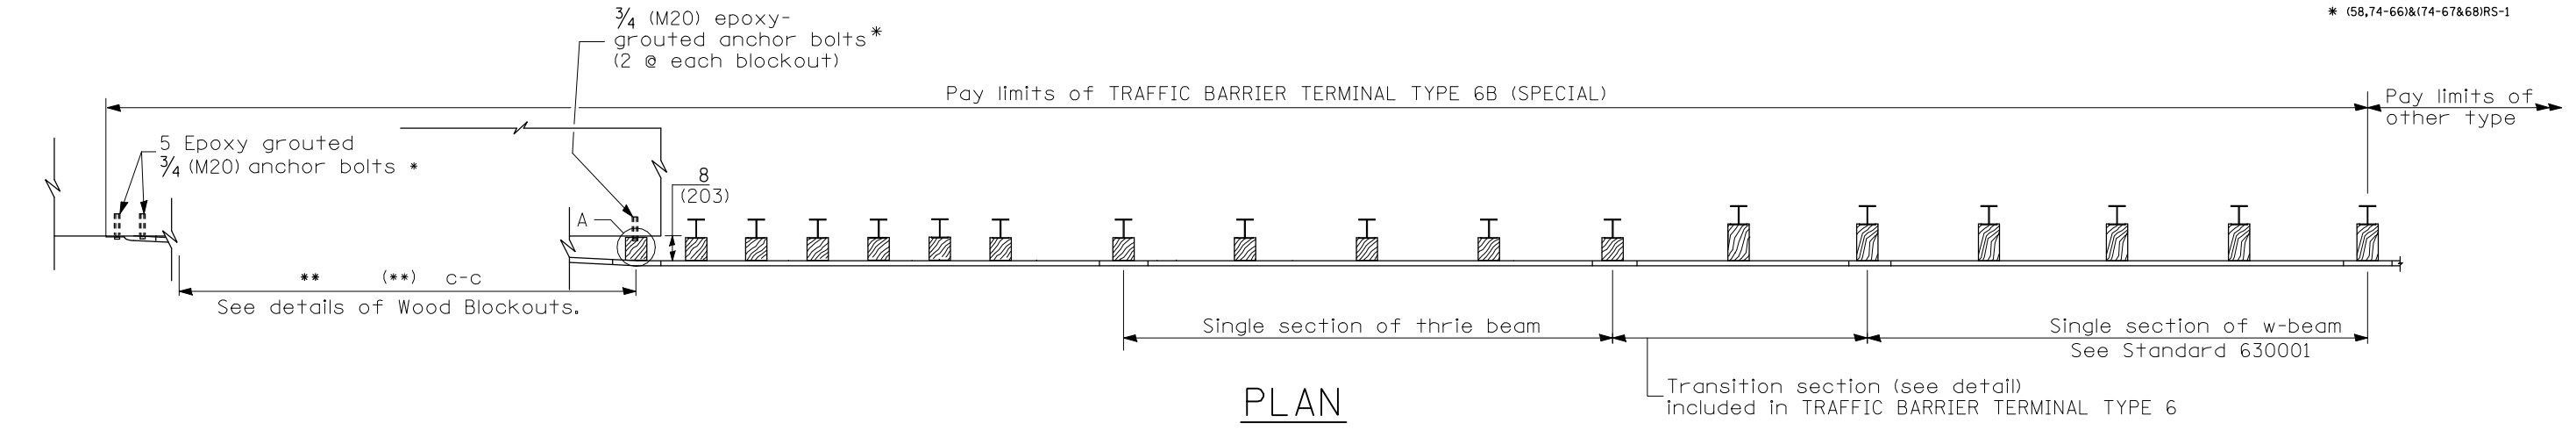

PLAN

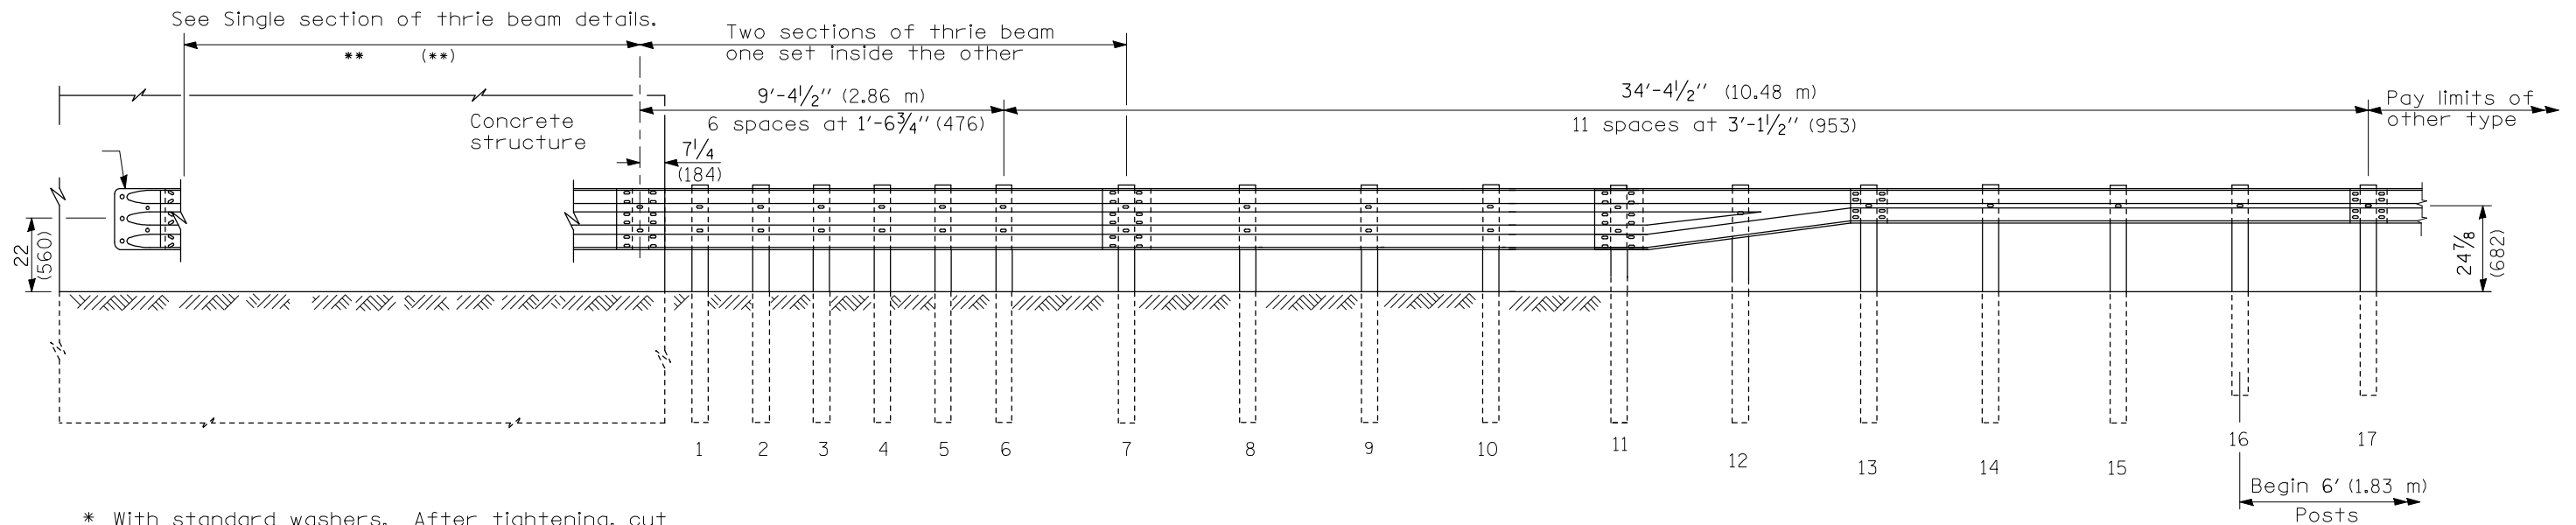

ELEVATION

* With standard washers. After tightening, cut the anchor bolts flush with the nuts and damage the nuts to prevent them from loosening.

** SEE SHEET 3 OF 3 TRAFFIC BARRIER TERMINAL DETAILS.

*** SEE SHEET 3 OF 3 FOR TYPE6B (SPECIAL) LOCATION

GENERAL NOTES

See Standard 630001 for details of guardrail not shown.

Thrie beam rail shall be bolted to block-out at all posts.

All slope ratios are expressed as units of vertical displacement to units of horizontal displacement (V:H).

All dimensions are in inches (millimeters) unless otherwise shown.

Refer to Standard 631033 for details and dimensions not shown.

SHEET 1 OF 3

ILLINOIS DEPARTMENT OF TRANSPORTATION
**TRAFFIC BARRIER
 TERMINAL, TYPE 6B (SPECIAL)**

SCALE: NA
 DATE: 09/27/06

DRAWN BY: CADD
 CHECKED BY: