


PLOT DATE = 2/8/2010
 PLOT SCALE = 1/8"=1'-0"
 USER NAME = ceer-lock_jd

ORIGINAL SURVEYED
 CHECKED
 NO.

FINAL SURVEY
 SURVEYED
 PLOTTED
 NOTE BOOK
 AREAS CHECKED
 NO.

BY
 DATE

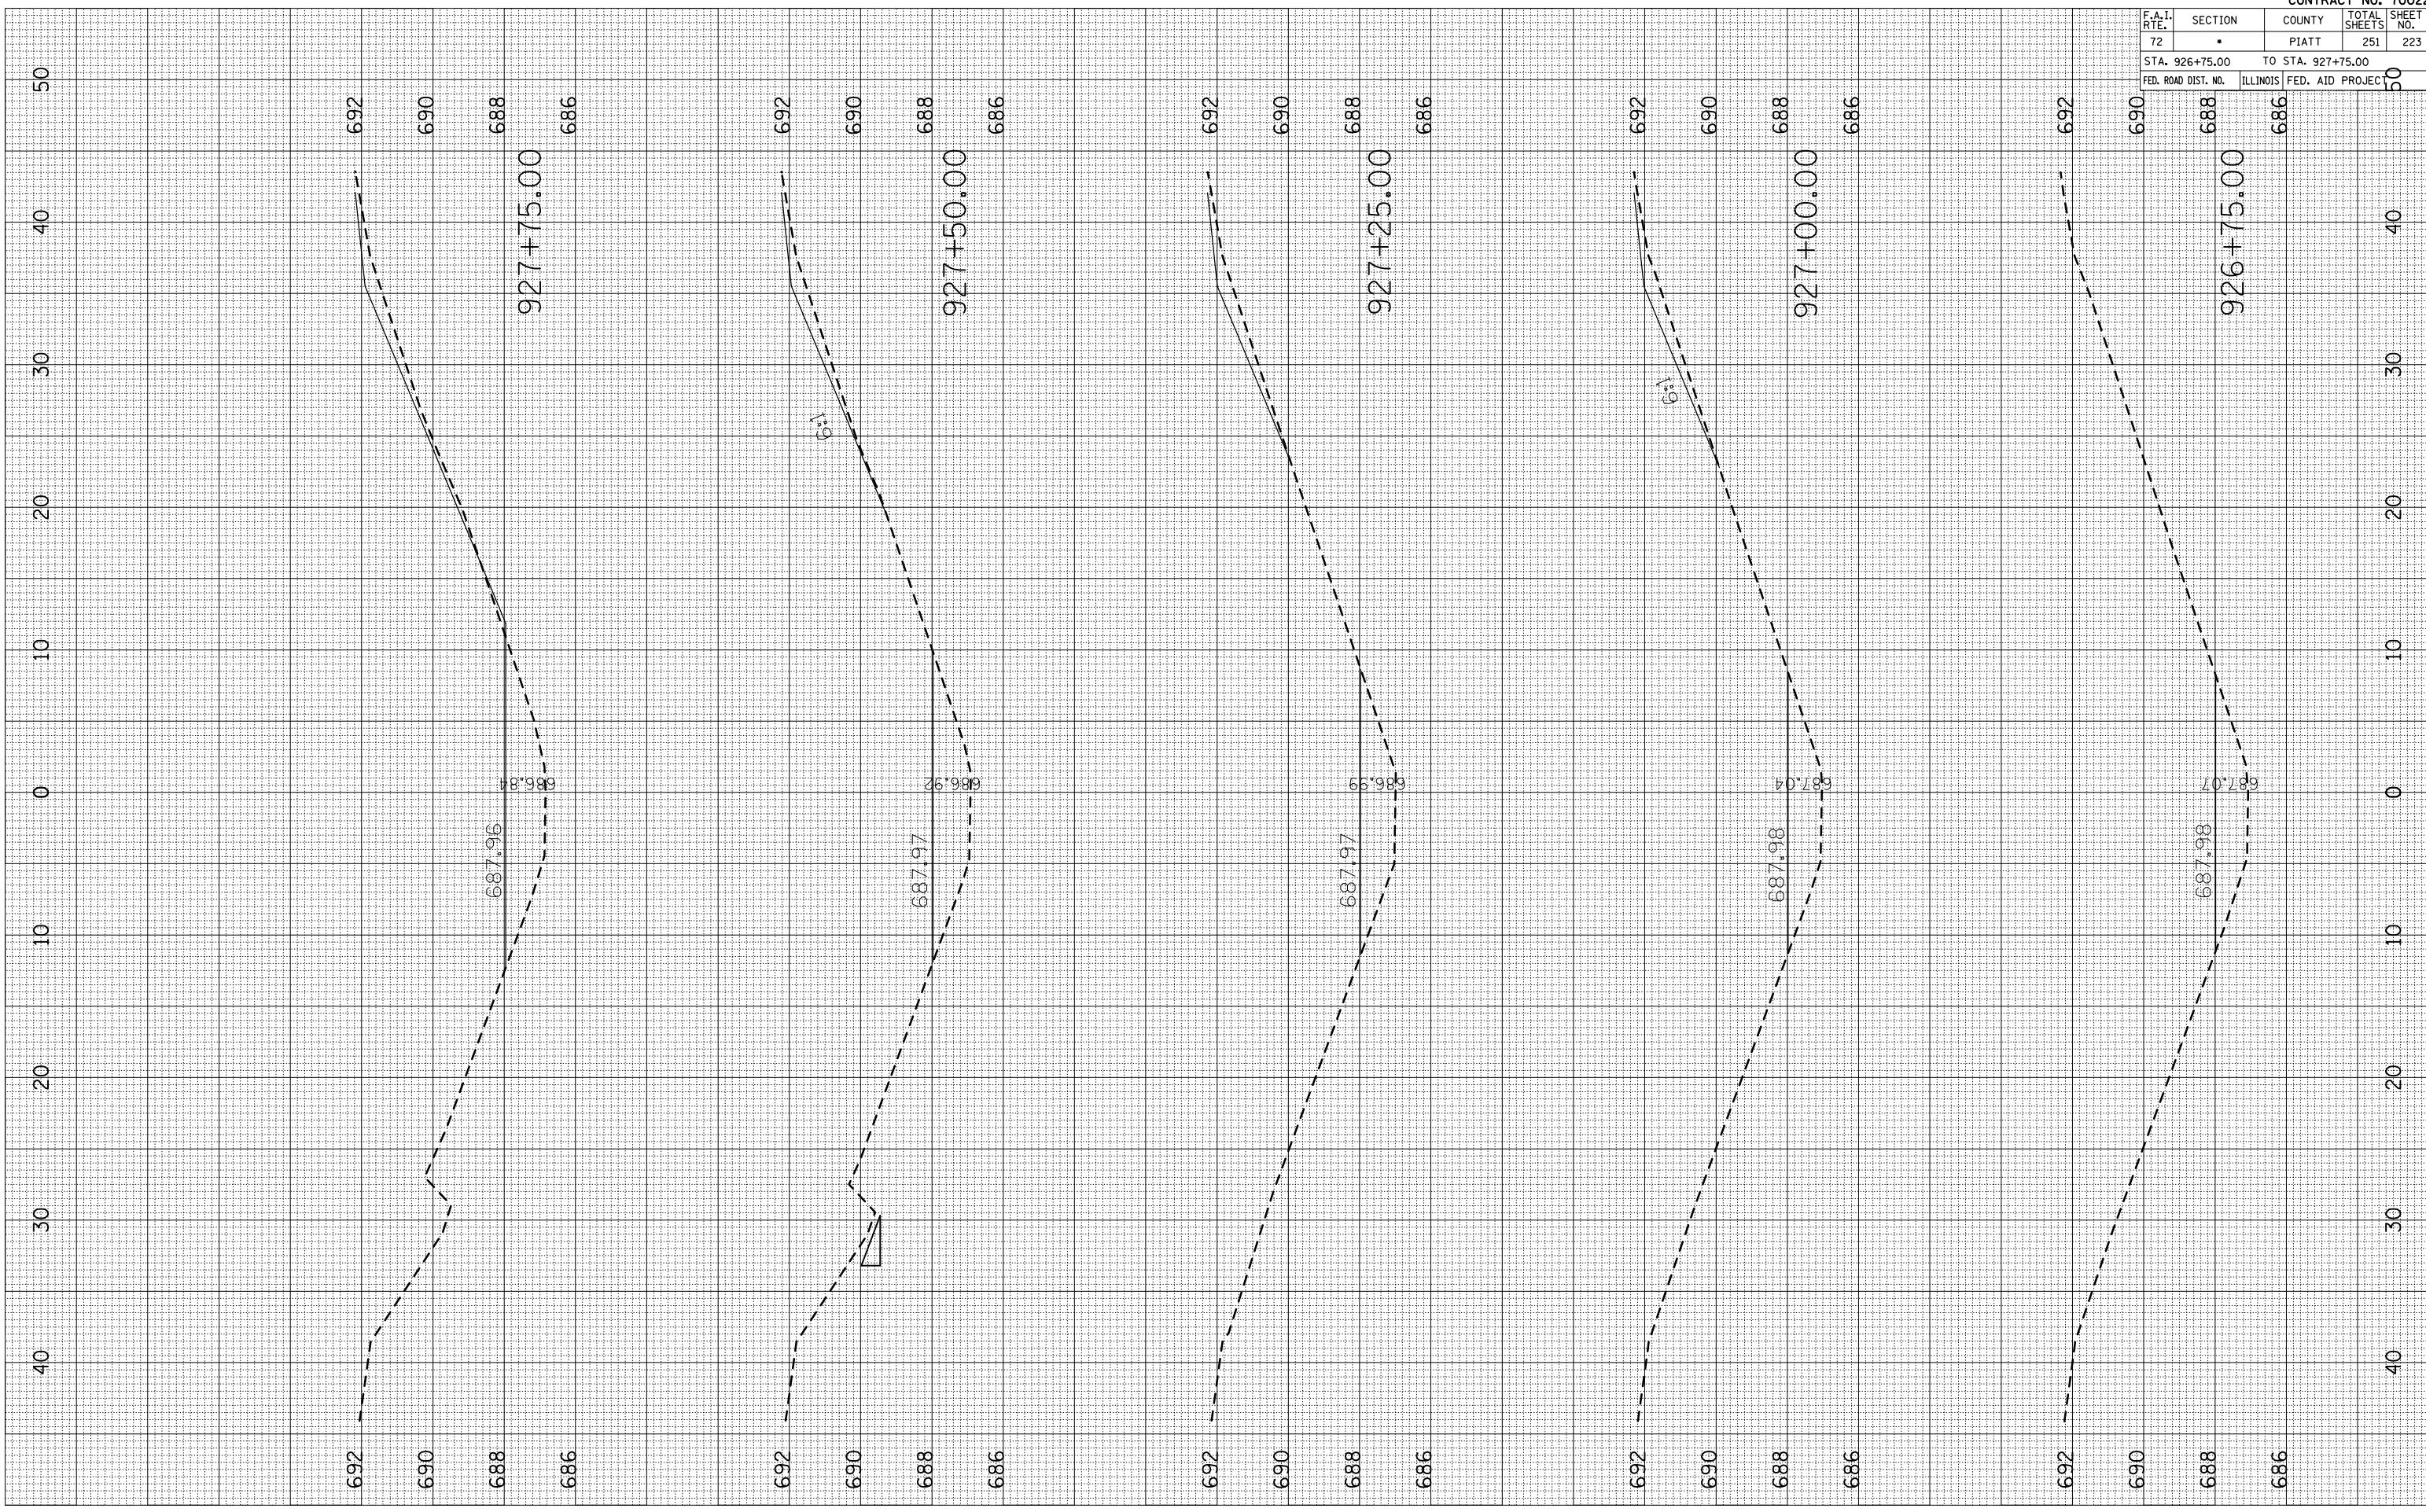

CONTRACT NO. 70022				
F.A.I. RTE.	SECTION	COUNTY	TOTAL SHEETS	SHEET NO.
72	•	PIATT	251	223
STA. 926+75.00		TO STA. 927+75.00		
FED. ROAD DIST. NO.		ILLINOIS FED. AID PROJECT		