


PLOT DATE = 2/8/2010
 USER NAME = ceer-lock_id

ORIGINAL SURVEYED
 SURVEY PLOTTED
 NO. AREAS CHECKED

FINAL SURVEYED
 SURVEY PLOTTED
 NO. AREAS CHECKED

BY DATE

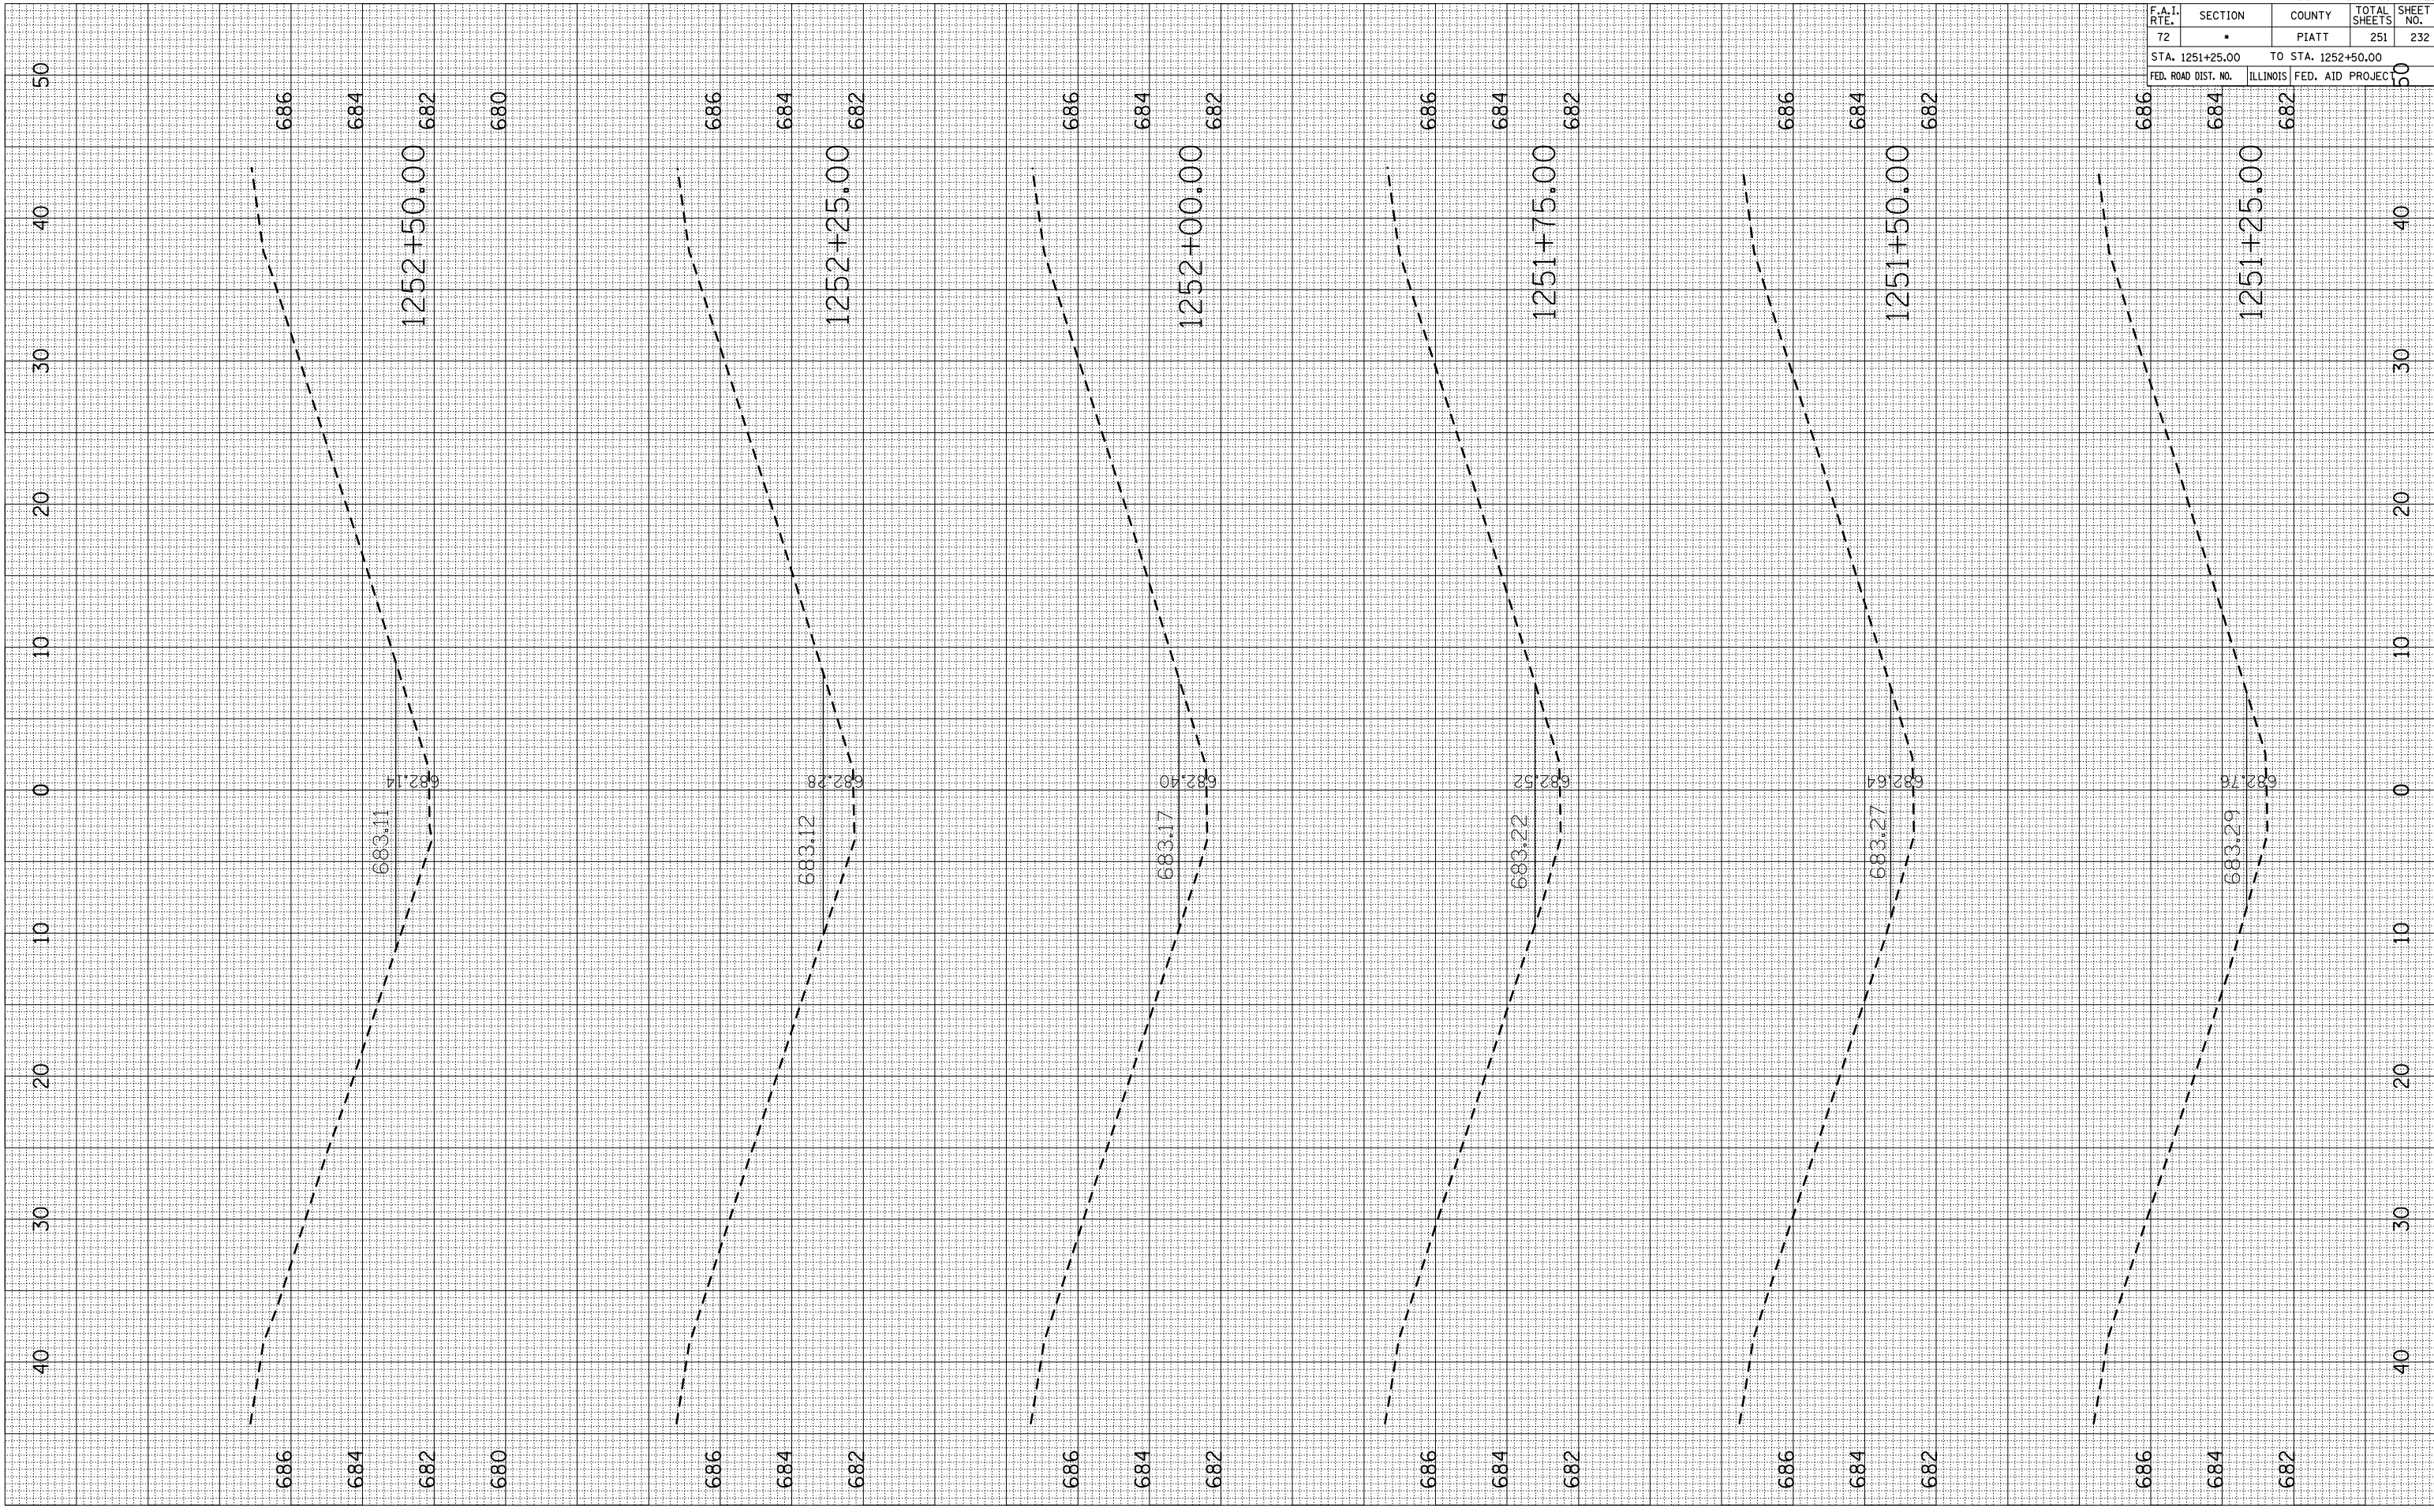

F.A.I. RTE.	SECTION	COUNTY	TOTAL SHEETS	SHEET NO.
72	•	PIATT	251	232

STA. 1251+25.00 TO STA. 1252+50.00
 FED. ROAD DIST. NO. ILLINOIS FED. AID PROJECT