


PLOT DATE = 2/8/2010
 PLOT SCALE = 1/8"=1'-0"
 USER NAME = ceer-lock_id

ORIGINAL SURVEYED
 SURVEY PLOTTED
 NO. AREAS CHECKED

FINAL SURVEYED
 SURVEY PLOTTED
 NO. AREAS CHECKED

BY DATE

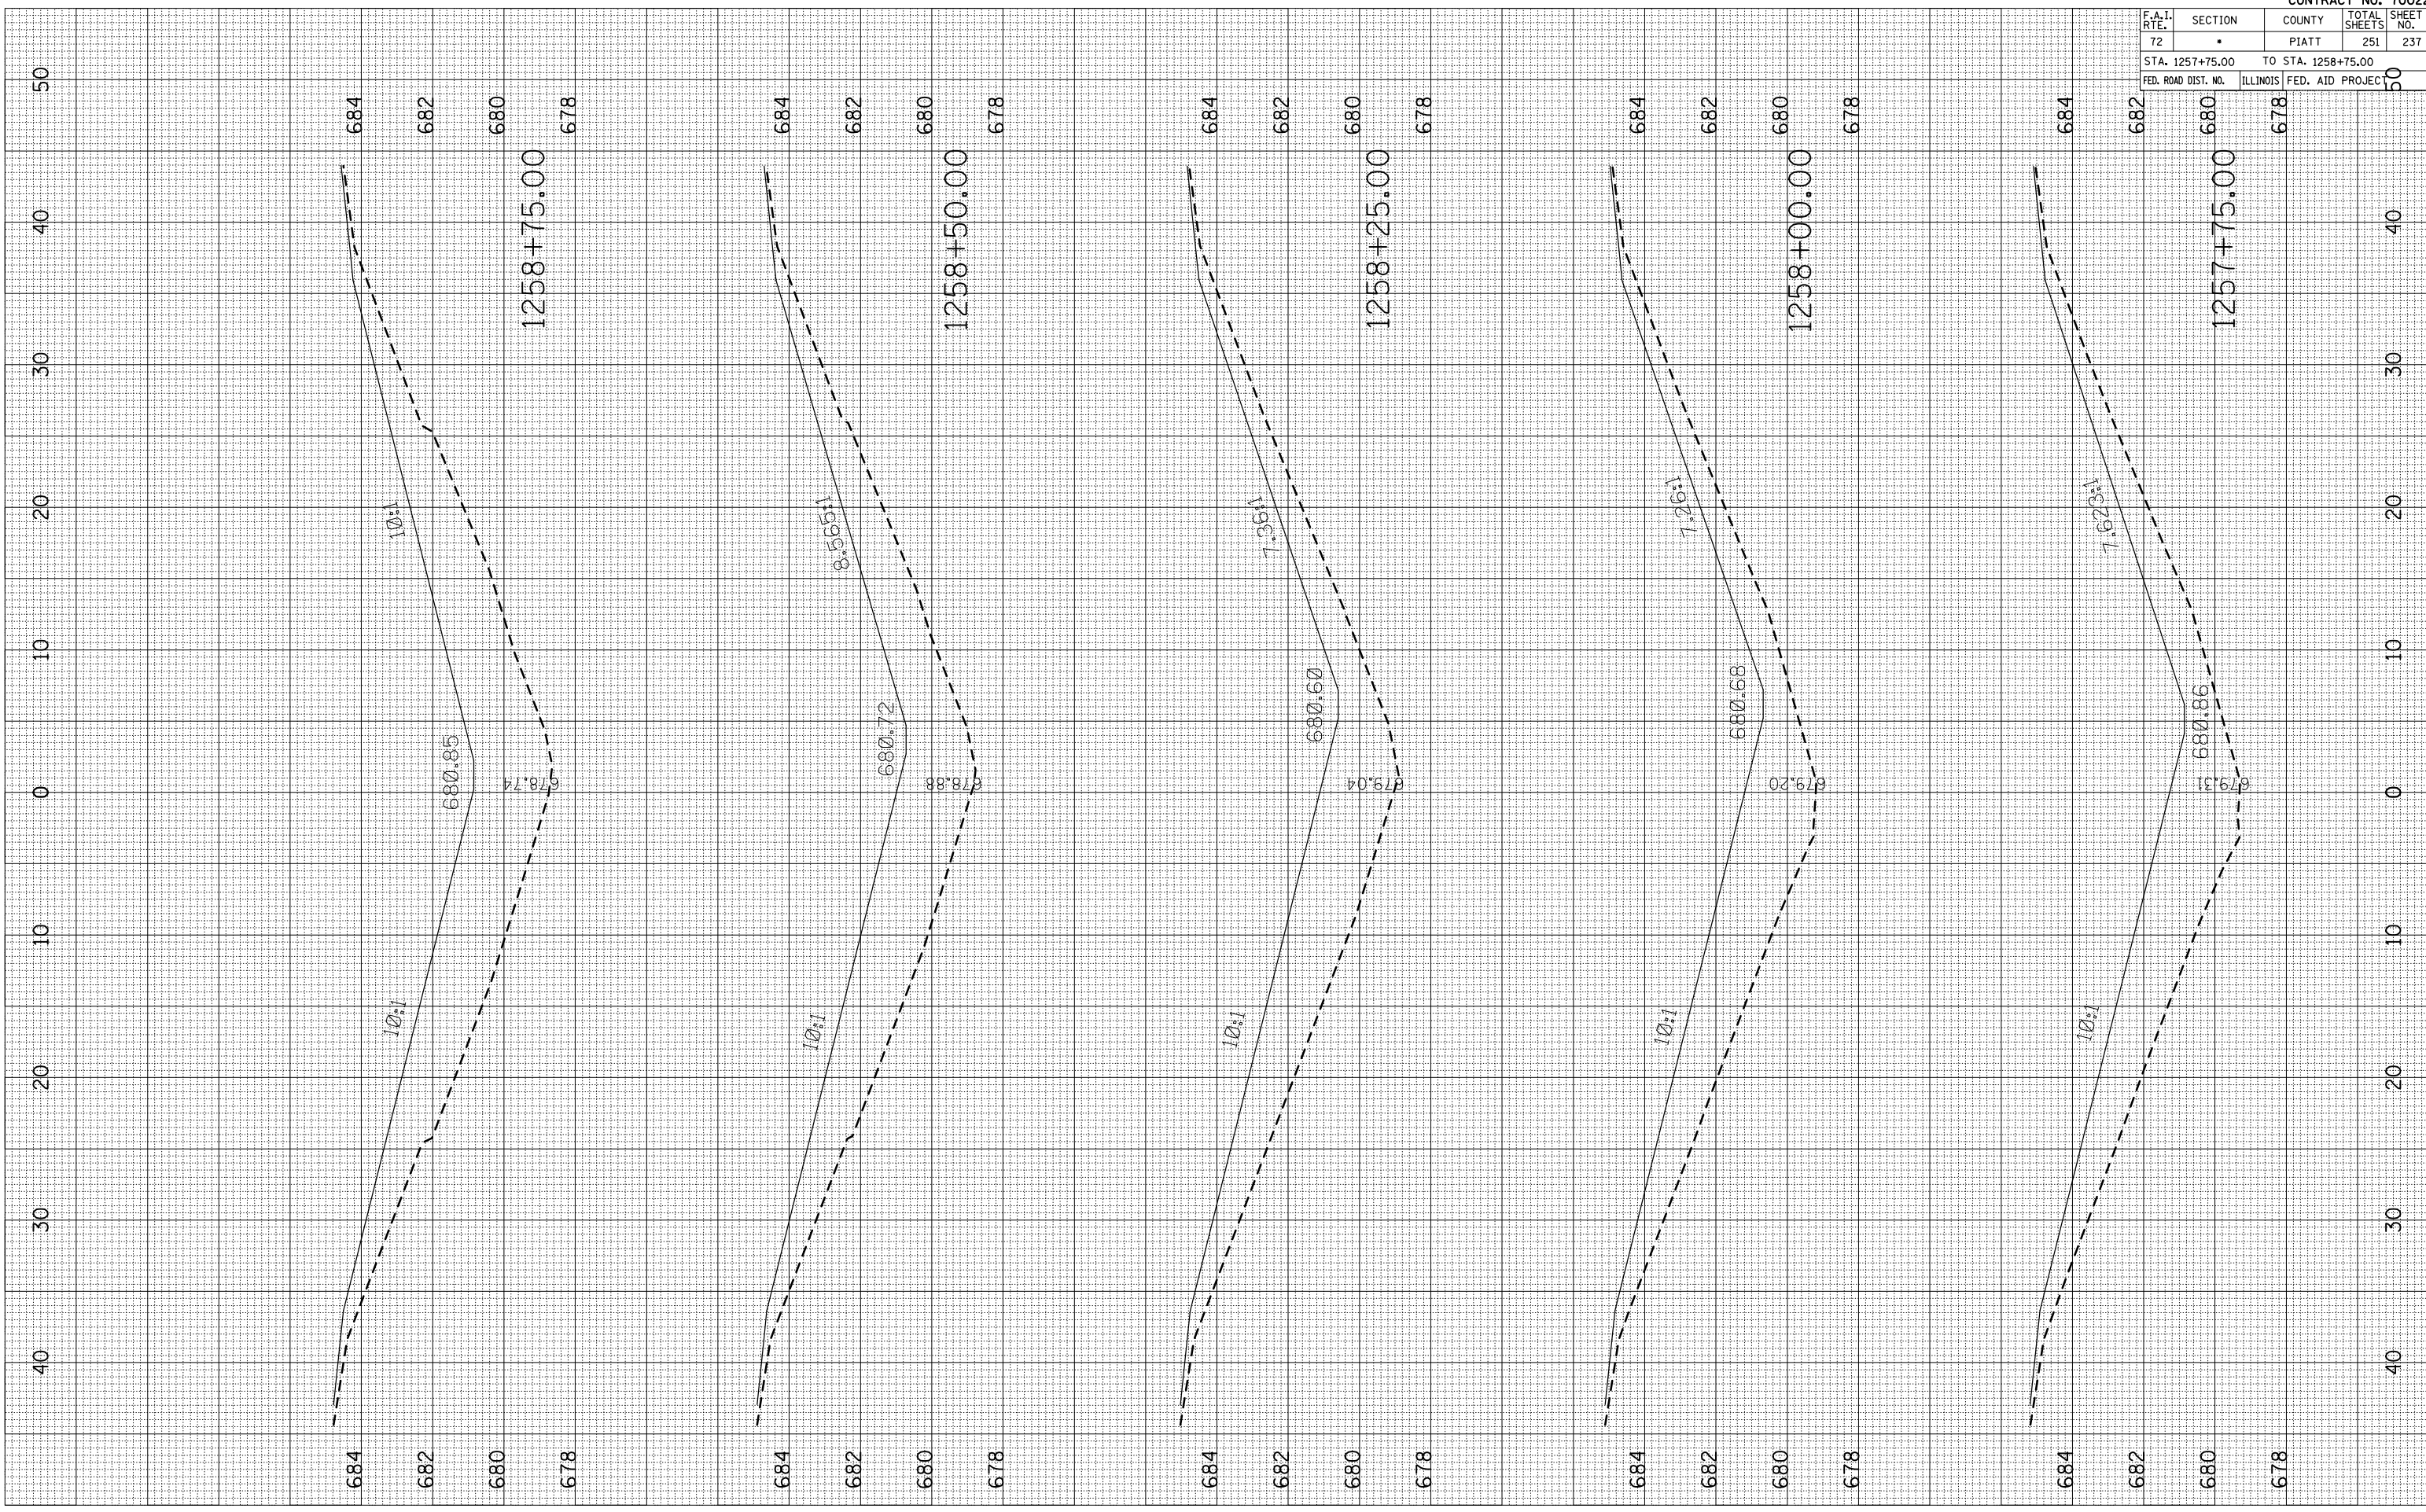

CONTRACT NO. 70022				
F.A.I. RTE.	SECTION	COUNTY	TOTAL SHEETS	SHEET NO.
72	•	PIATT	251	237
STA. 1257+75.00		TO STA. 1258+75.00		
FED. ROAD DIST. NO.		ILLINOIS FED. AID PROJECT		