


PLOT DATE = 2/8/2010  
 PLOT SCALE = 10.0000 / IN.  
 USER NAME = ceer-lock\_id

ORIGINAL SURVEYED SURVEYED  
 SURVEY PLOTTED  
 NOTE BOOK NO. \_\_\_\_\_  
 AREAS CHECKED \_\_\_\_\_

BY \_\_\_\_\_ DATE \_\_\_\_\_  
 SURVEYED SURVEYED  
 PLOTTED PLOTTED  
 NOTE BOOK NO. \_\_\_\_\_  
 AREAS CHECKED \_\_\_\_\_

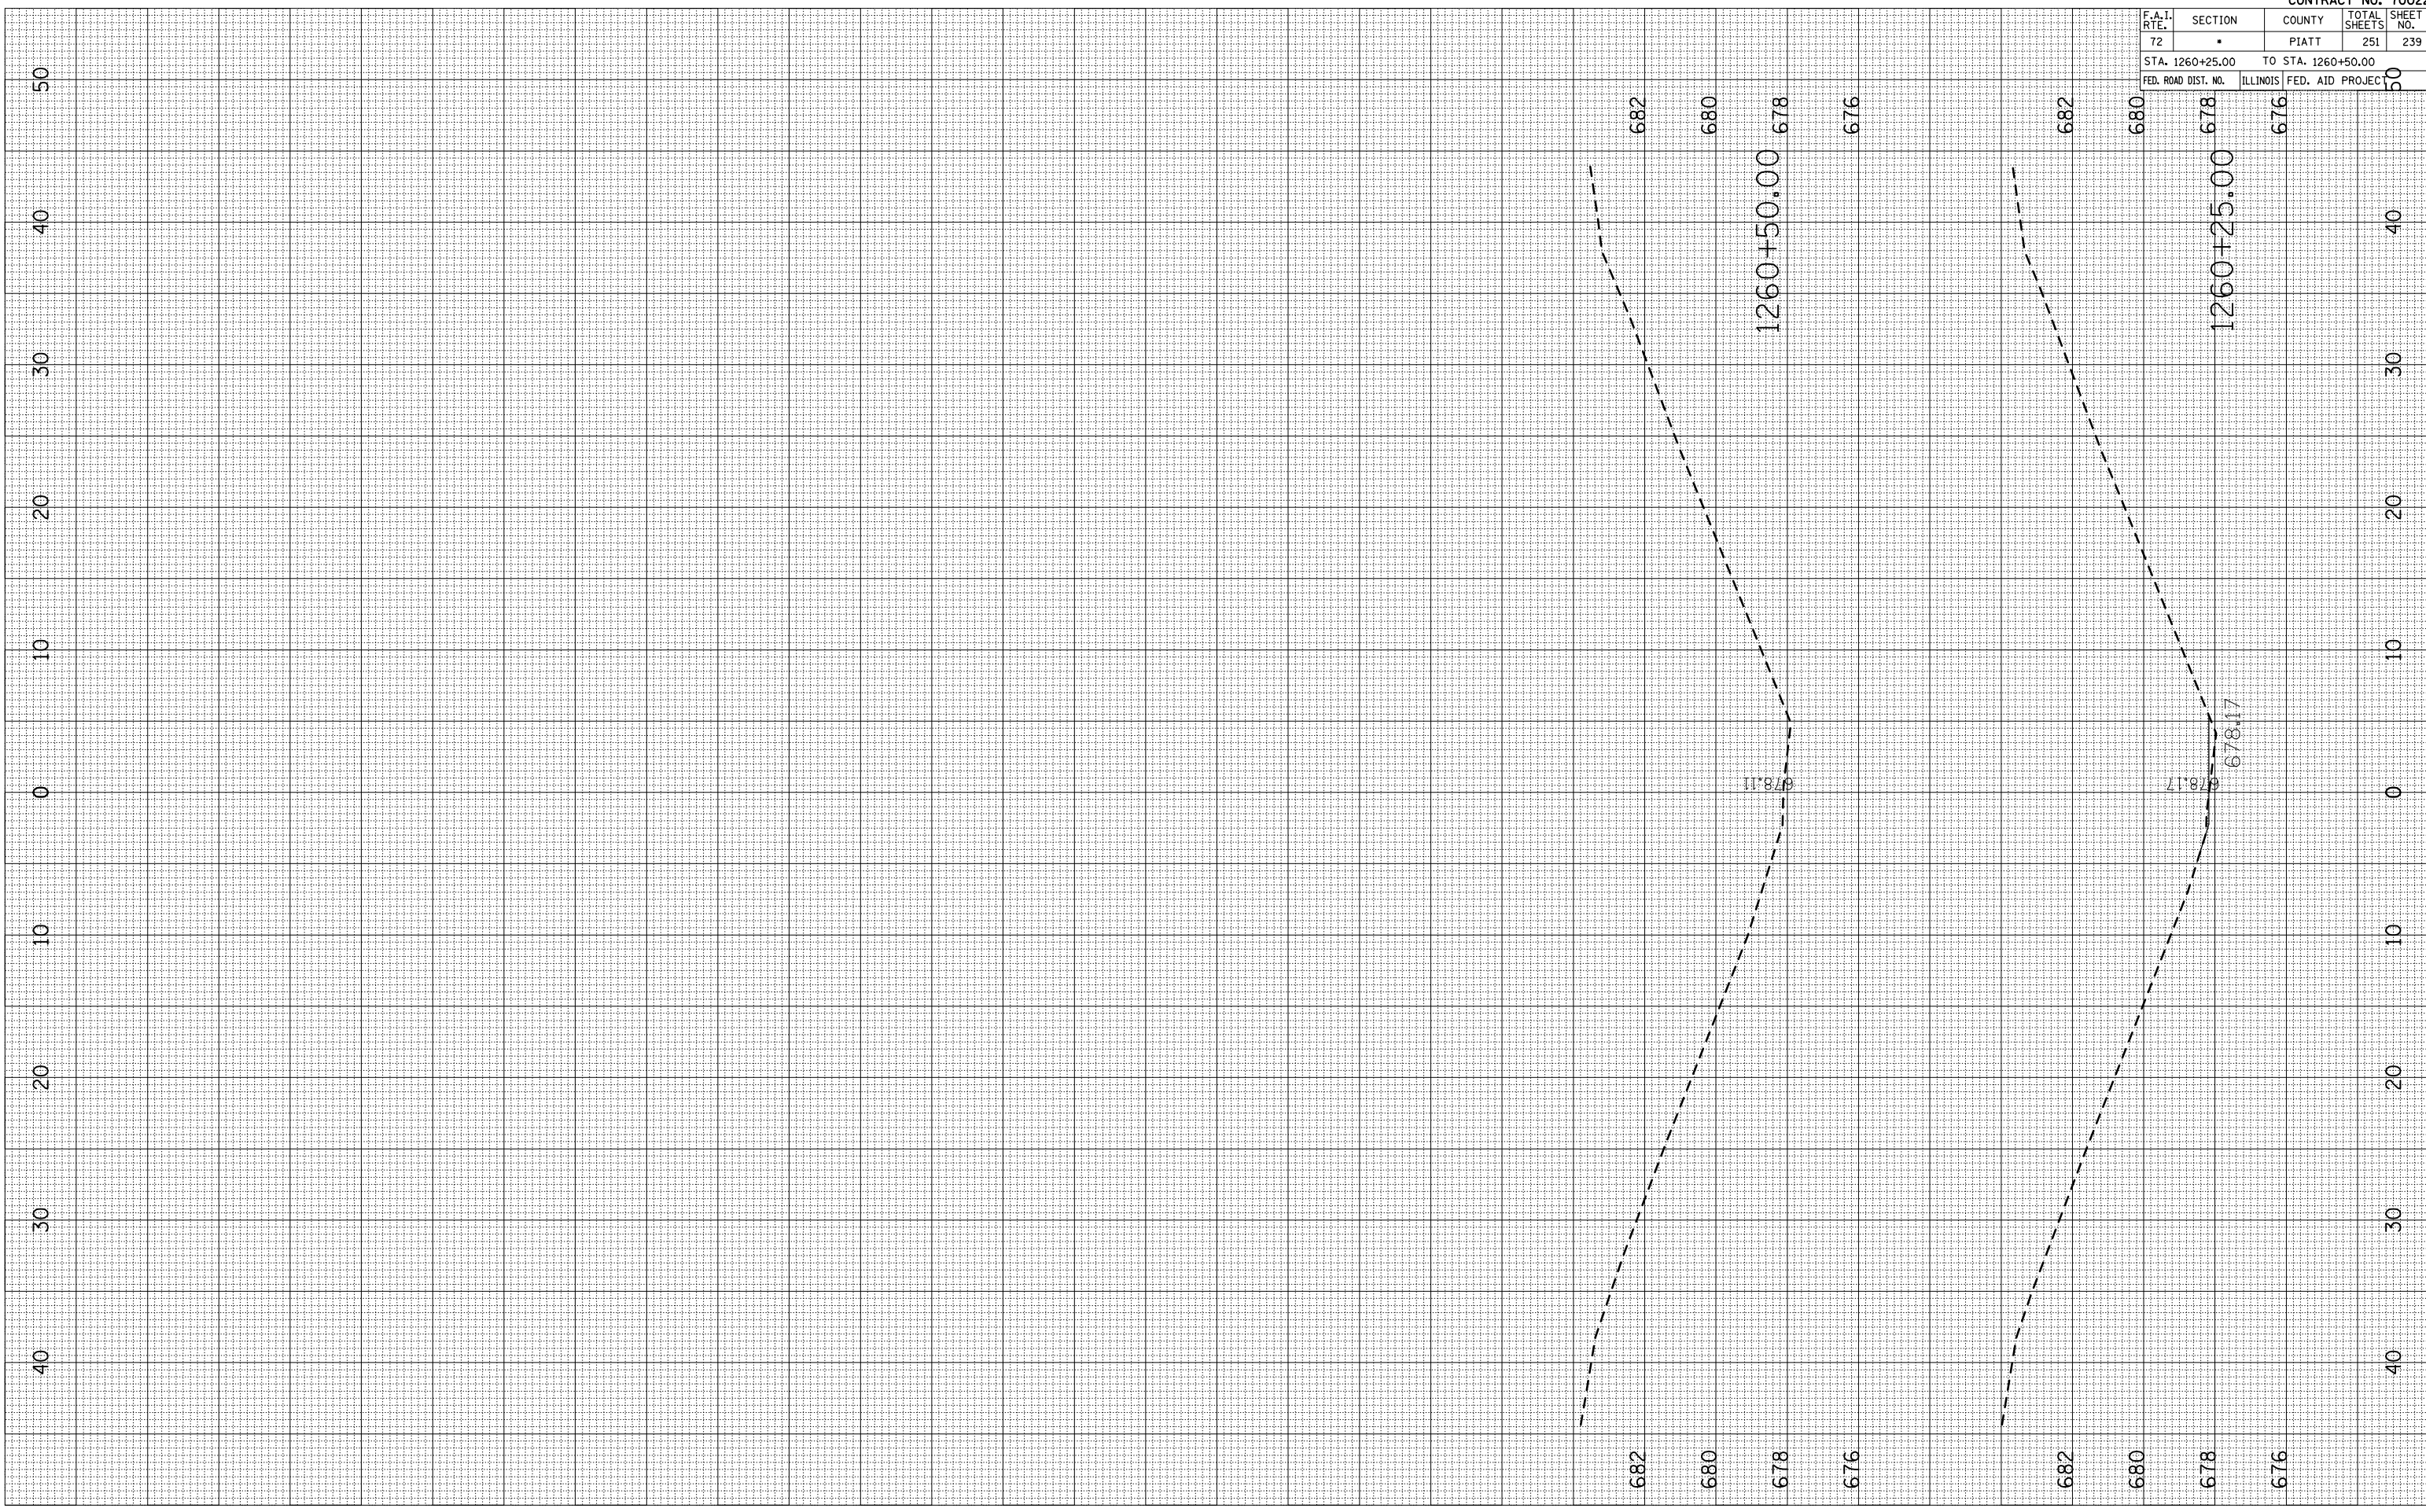

CONTRACT NO. 70022				
F.A.I. RTE.	SECTION	COUNTY	TOTAL SHEETS	SHEET NO.
72	•	PIATT	251	239
STA. 1260+25.00		TO STA. 1260+50.00		
FED. ROAD DIST. NO.	ILLINOIS	FED. AID PROJECT		