


PLOT DATE = 2/8/2010
 PLOT SCALE = 1/8"=1'-0"
 USER NAME = ceer-look_id

| ORIGINAL SURVEY | SURVEYED | BY | DATE |
|-----------------|----------|----|------|
| CHECK | NO. | | |
| PLOTTED | NO. | | |
| AREAS CHECKED | NO. | | |

| FINAL SURVEY | SURVEYED | BY | DATE |
|---------------|----------|----|------|
| NOTE BOOK | NO. | | |
| AREAS CHECKED | NO. | | |

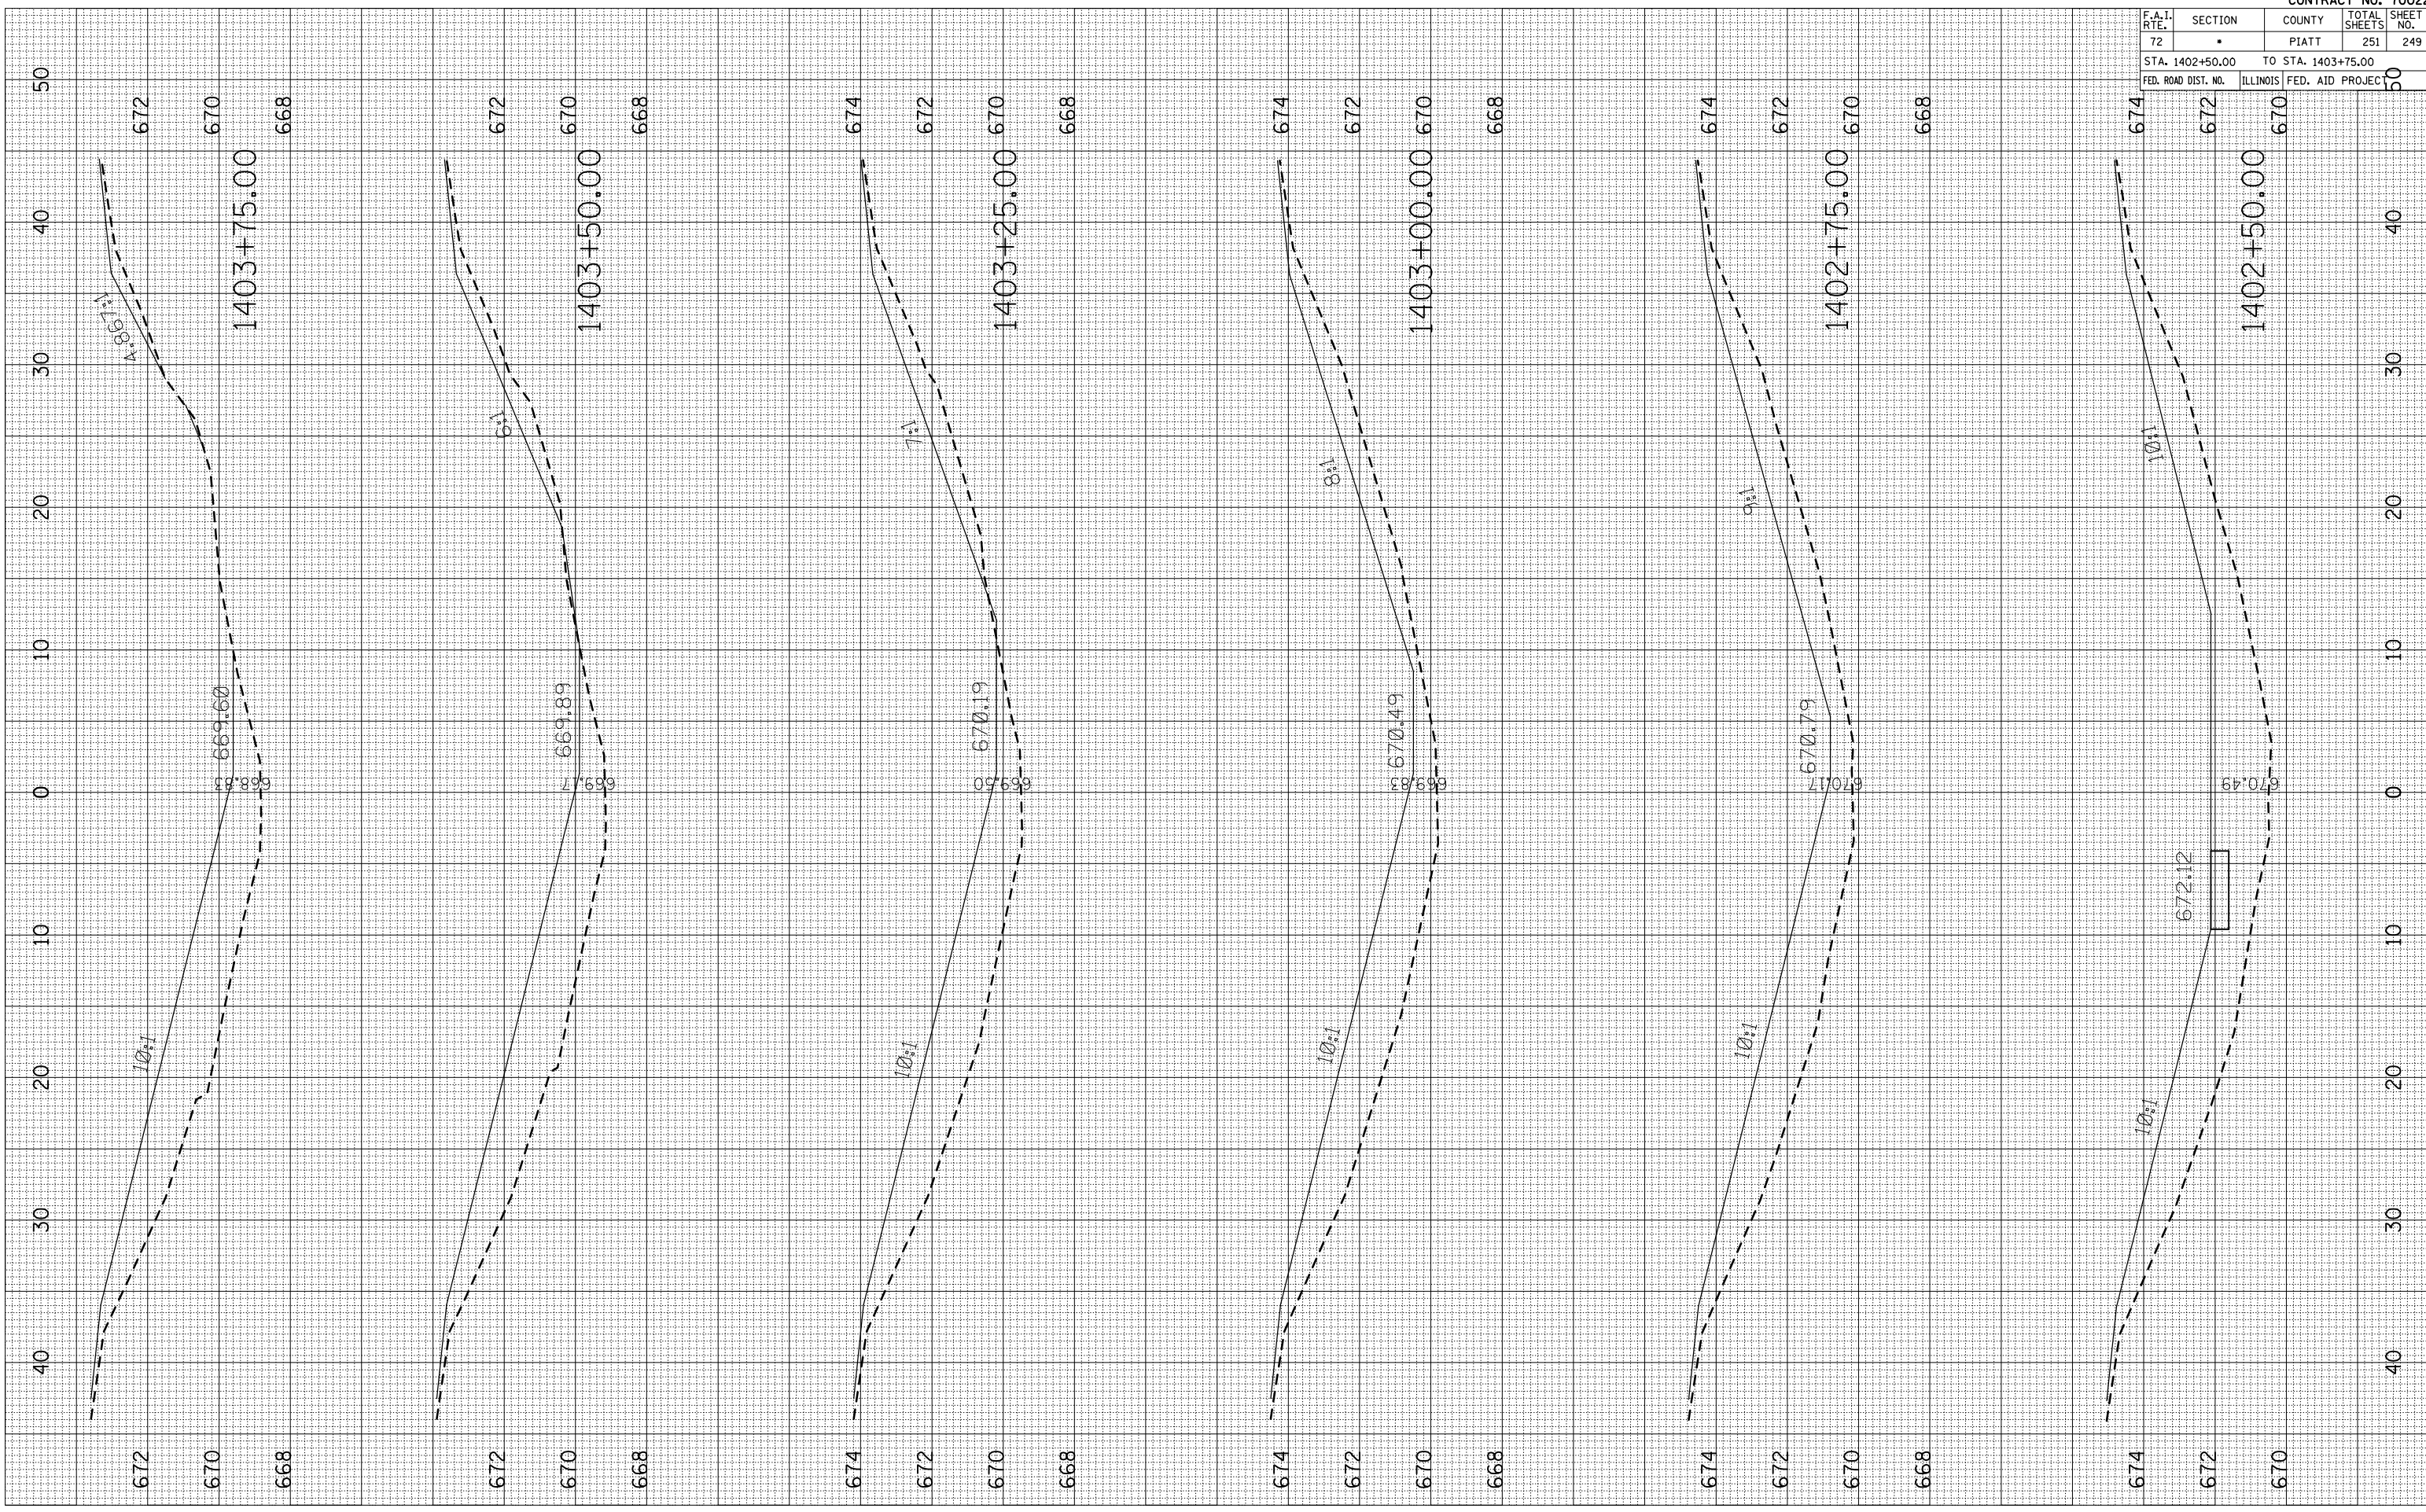

| F.A.I. RTE. | SECTION | COUNTY | TOTAL SHEETS | SHEET NO. |
|-----------------|---------|--------------------|--------------|-----------|
| 72 | • | PIATT | 251 | 249 |
| STA. 1402+50.00 | | TO STA. 1403+75.00 | | |
| ILLINOIS | | FED. AID PROJECT | | |