




**TEMPORARY RAMP DETAIL**  
STA. 935+65 TO STA. 935+71.5

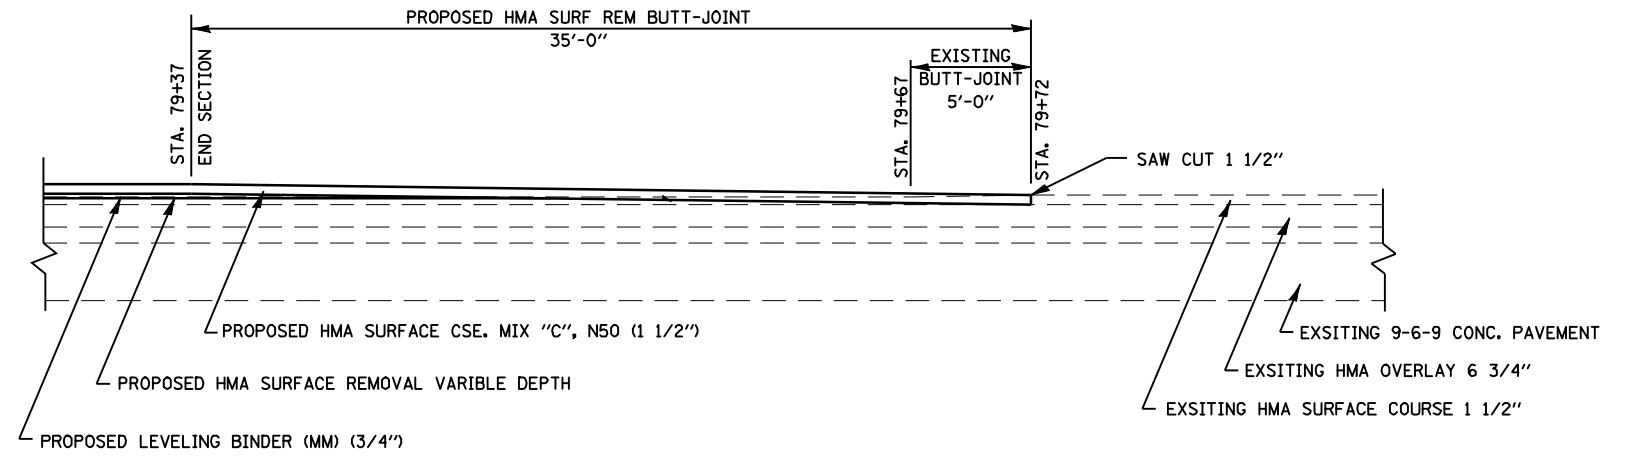


**BUTT JOINT DETAIL**  
STA. 79+37 TO 79+72

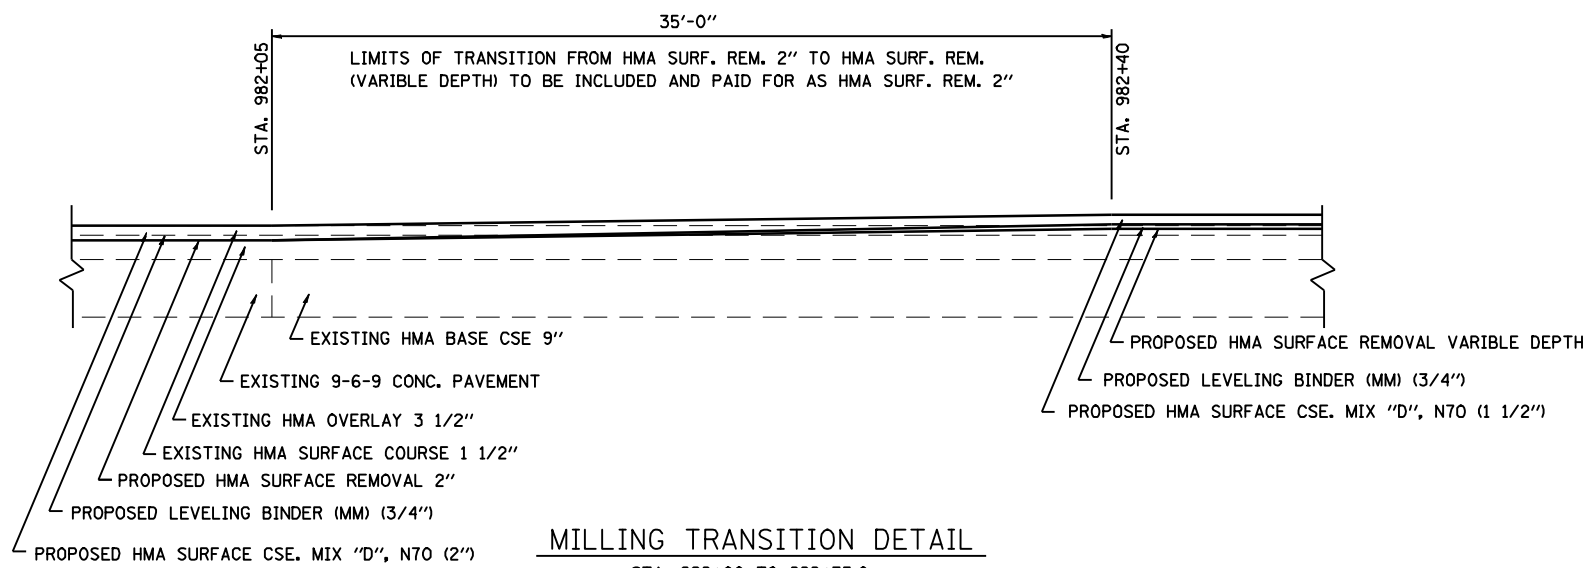

**MILLING TRANSITION DETAIL**  
STA. 992+00 TO 992+35.0

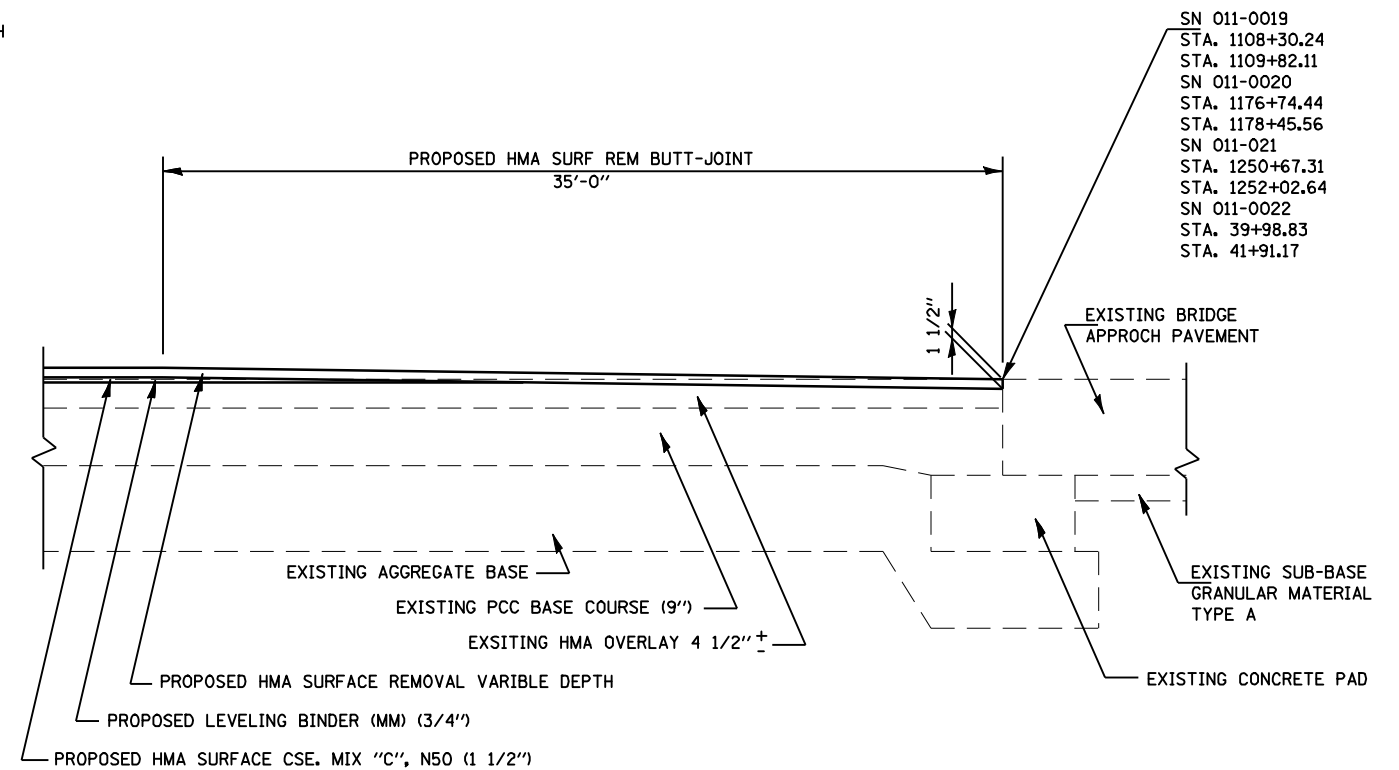

**BUTT JOINT DETAIL**  
AT END OF BRIDGE APPROACH PAVEMENT

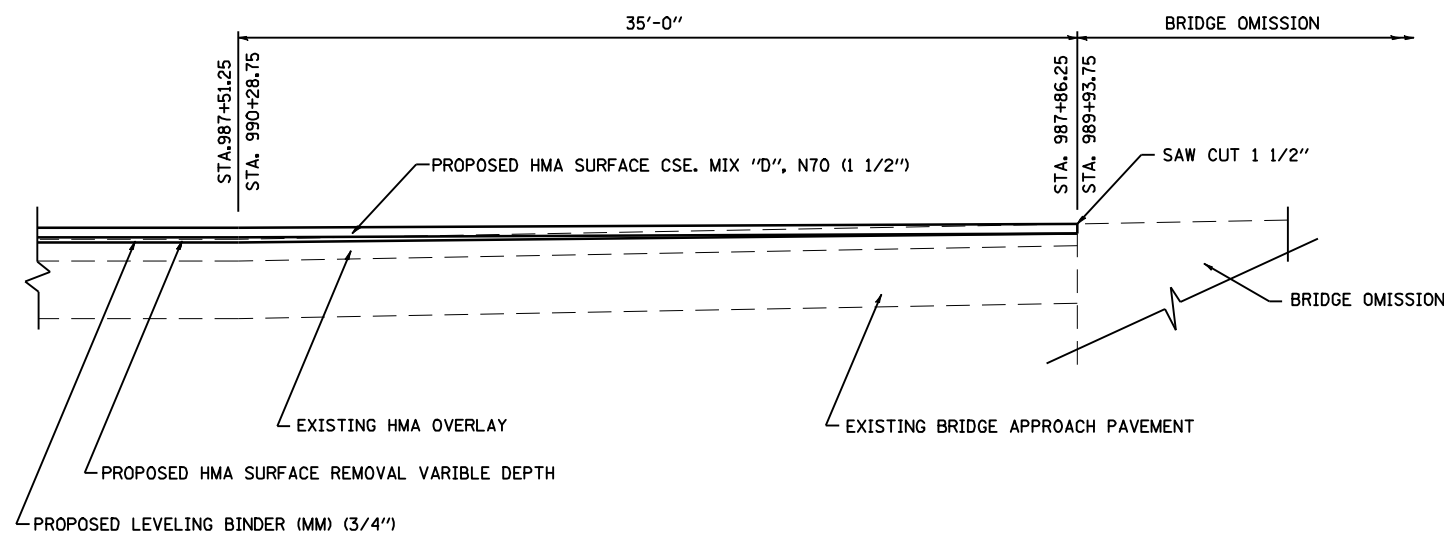

**BUTT JOINT DETAIL**  
STA. 987+51.25 TO STA. 987+86.25  
STA. 989+93.75 TO STA. 990+28.75

FILE NAME =	USER NAME = laughlinr1	DESIGNED -	REVISED -
er:\pwork\pwork\LAUGHLINRL\0122712\0672062-sh-t-detail.dgn		DRAWN -	REVISED -
		CHECKED -	REVISED -
		DATE -	REVISED -

**STATE OF ILLINOIS  
DEPARTMENT OF TRANSPORTATION**

**BUTT JOINT &  
MILLING TRANSITION DETAILS**

SCALE: SHEET NO. OF SHEETS STA. TO STA.

F.A.P. RTE.	SECTION	COUNTY	TOTAL SHEETS	SHEET NO.
753	141RS-6&142RS-6	*	62	16
CONTRACT NO. 72B13			ILLINOIS FED. AID PROJECT	