


DATE	
BY	
SURVEYED	
PLOTTED	
TEMPLATE	
AREAS	
CHECKED	
FINAL SURVEY NOTE BOOK NO.	

DATE	
BY	
SURVEYED	
PLOTTED	
TEMPLATE	
AREAS	
CHECKED	
ORIGINAL SURVEY NOTE BOOK NO.	

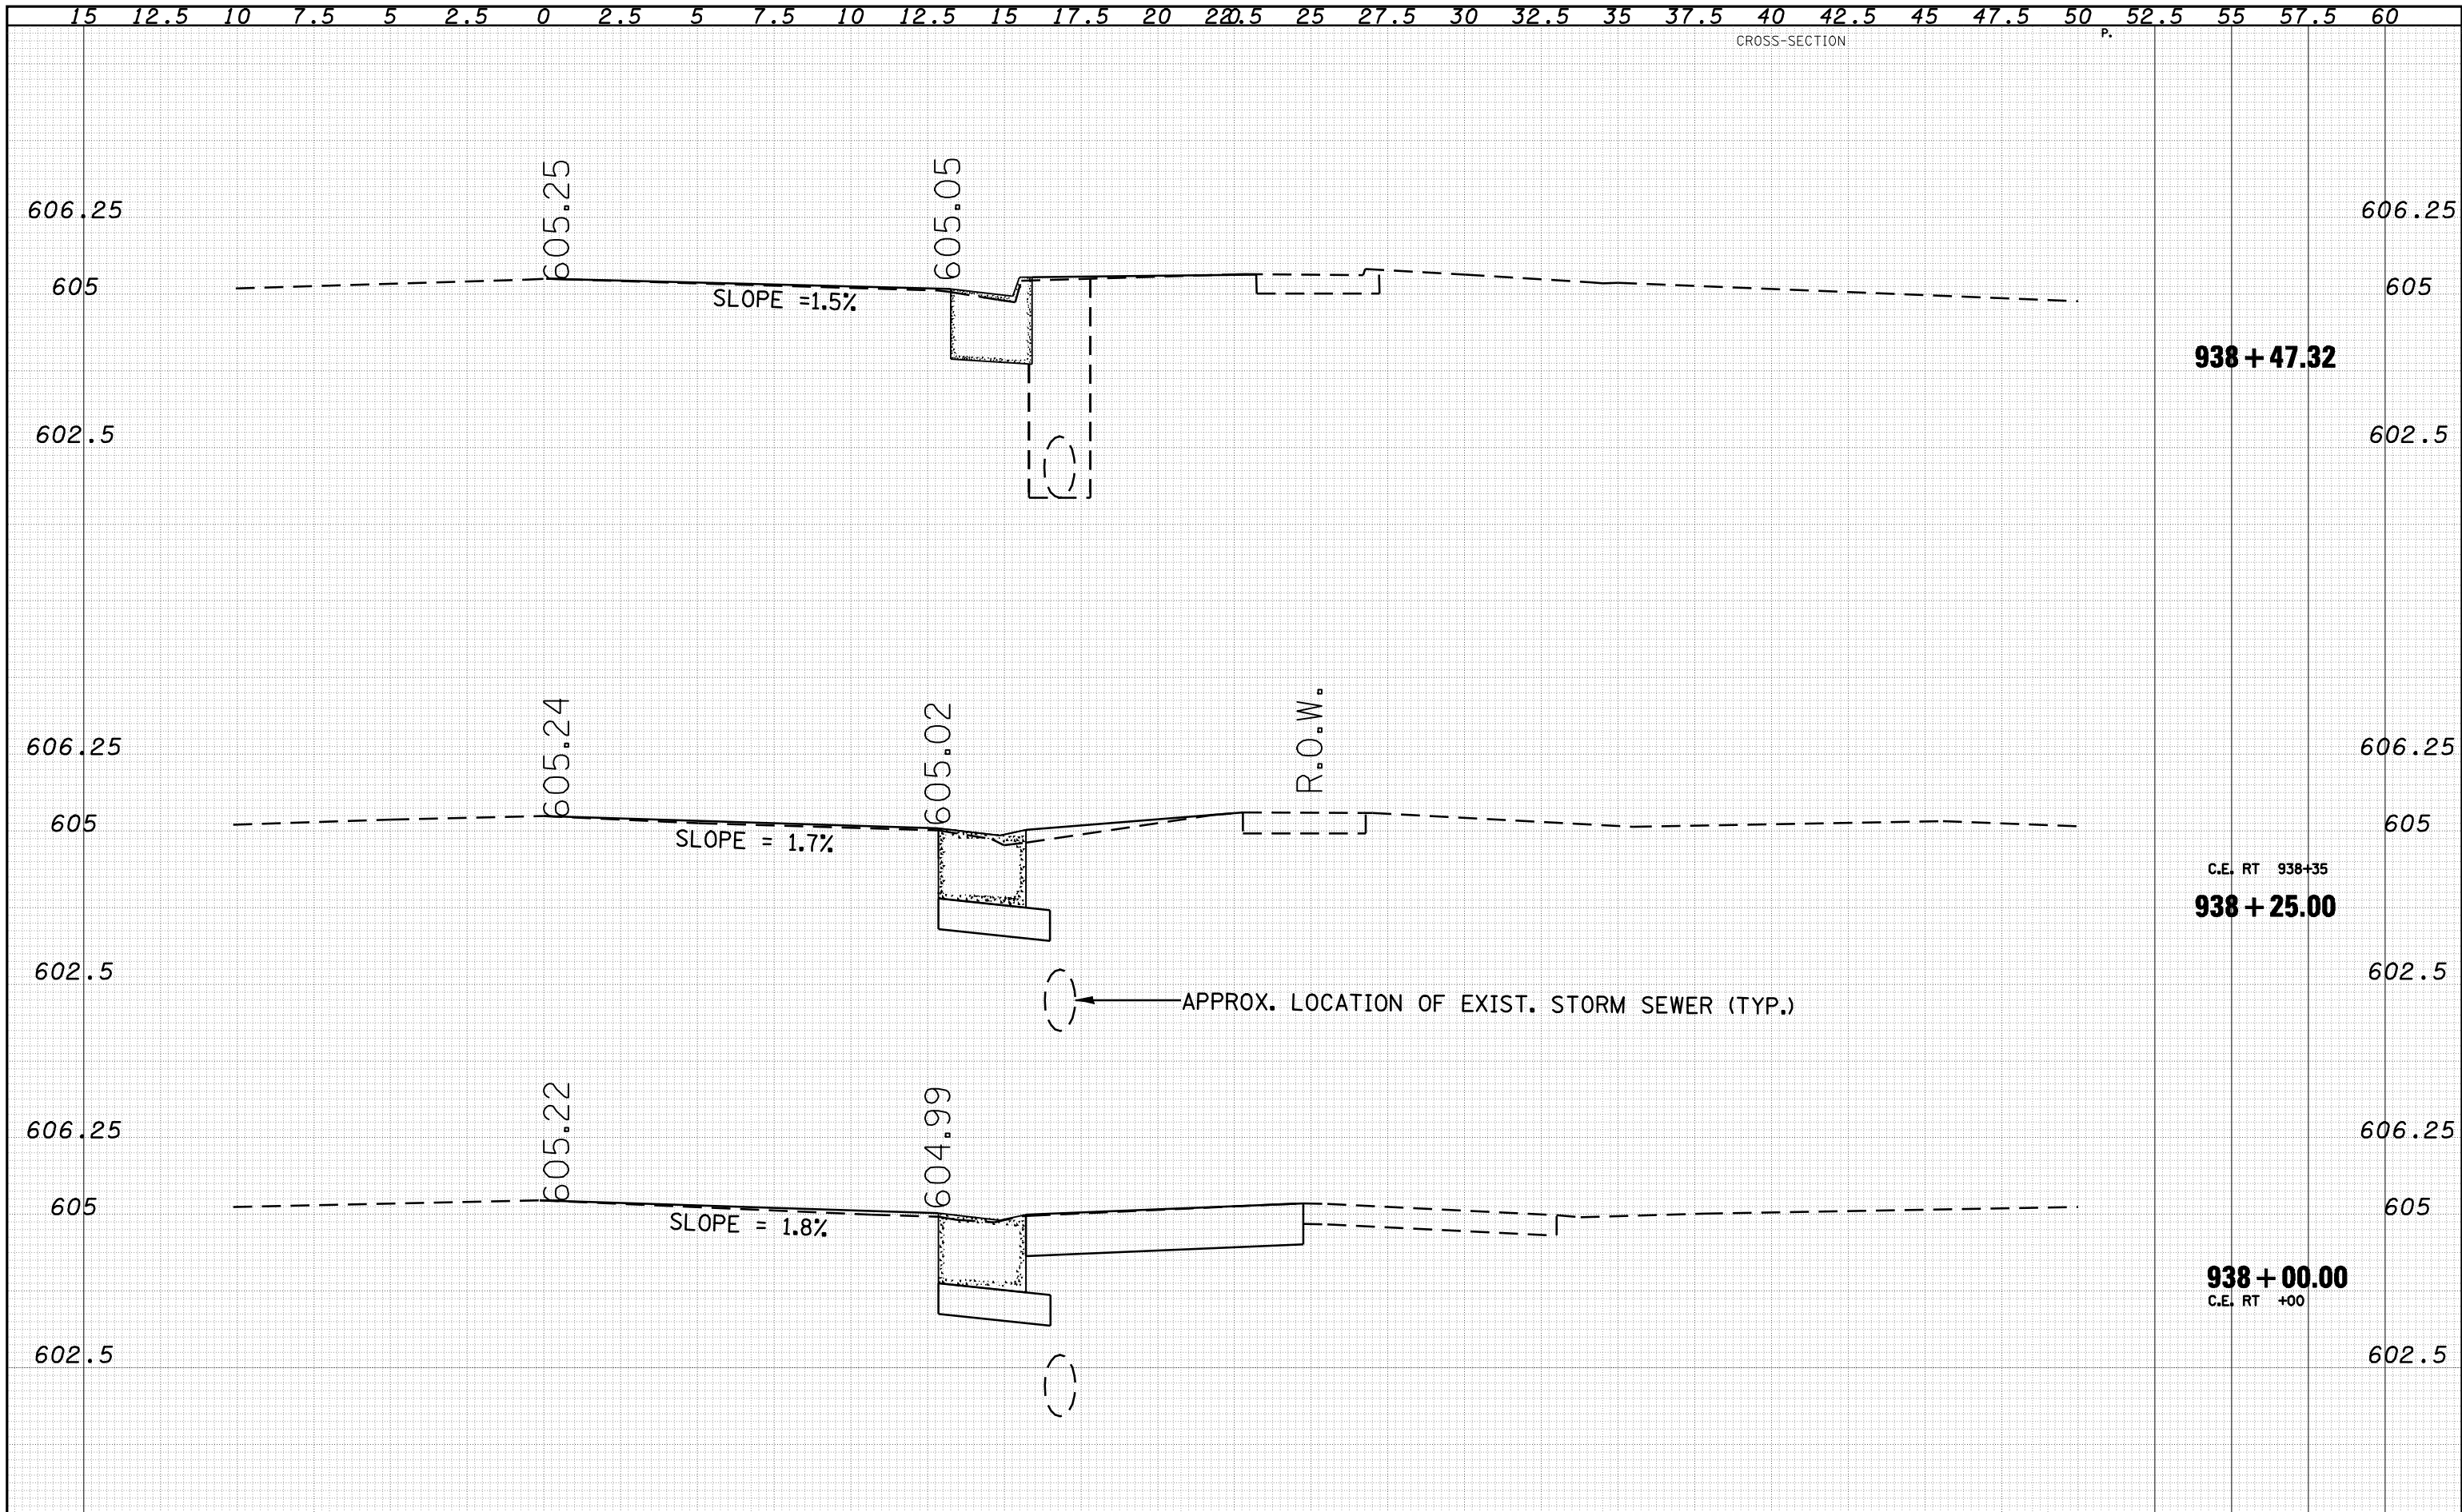

FILE NAME =	USER NAME = laughlinr1	DESIGNED -	REVISIED -	STATE OF ILLINOIS DEPARTMENT OF TRANSPORTATION	CROSS SECTIONS SCALE: SHEET NO. OF SHEETS STA. 937+29.92 TO STA. 938+00.00	F.A.P. RTE. 753	SECTION 141RS-6&142RS-6	COUNTY	TOTAL SHEETS 62	SHEET NO. 55
o:\pwork\PWIDOT\LAUGHLINRL\d0122712\0672C62-shr-XS-e004.dgn	PLOT SCALE = 5.0000' / IN.	DRAWN -	REVISIED -			CONTRACT NO. 72B13				
PLOT DATE = Feb-05-2010 11:47:36AM	DATE -	CHECKED -	REVISIED -			ILLINOIS FED. AID PROJECT				
						• SANGAMON, CHRISTIAN				