


DATE	
BY	
SURVEYED	
PLOTTED	
TEMPLATE	
AREAS	
CHECKED	
FINAL SURVEY NOTE BOOK NO.	

DATE	
BY	
SURVEYED	
PLOTTED	
TEMPLATE	
AREAS	
CHECKED	
ORIGINAL SURVEY NOTE BOOK NO.	

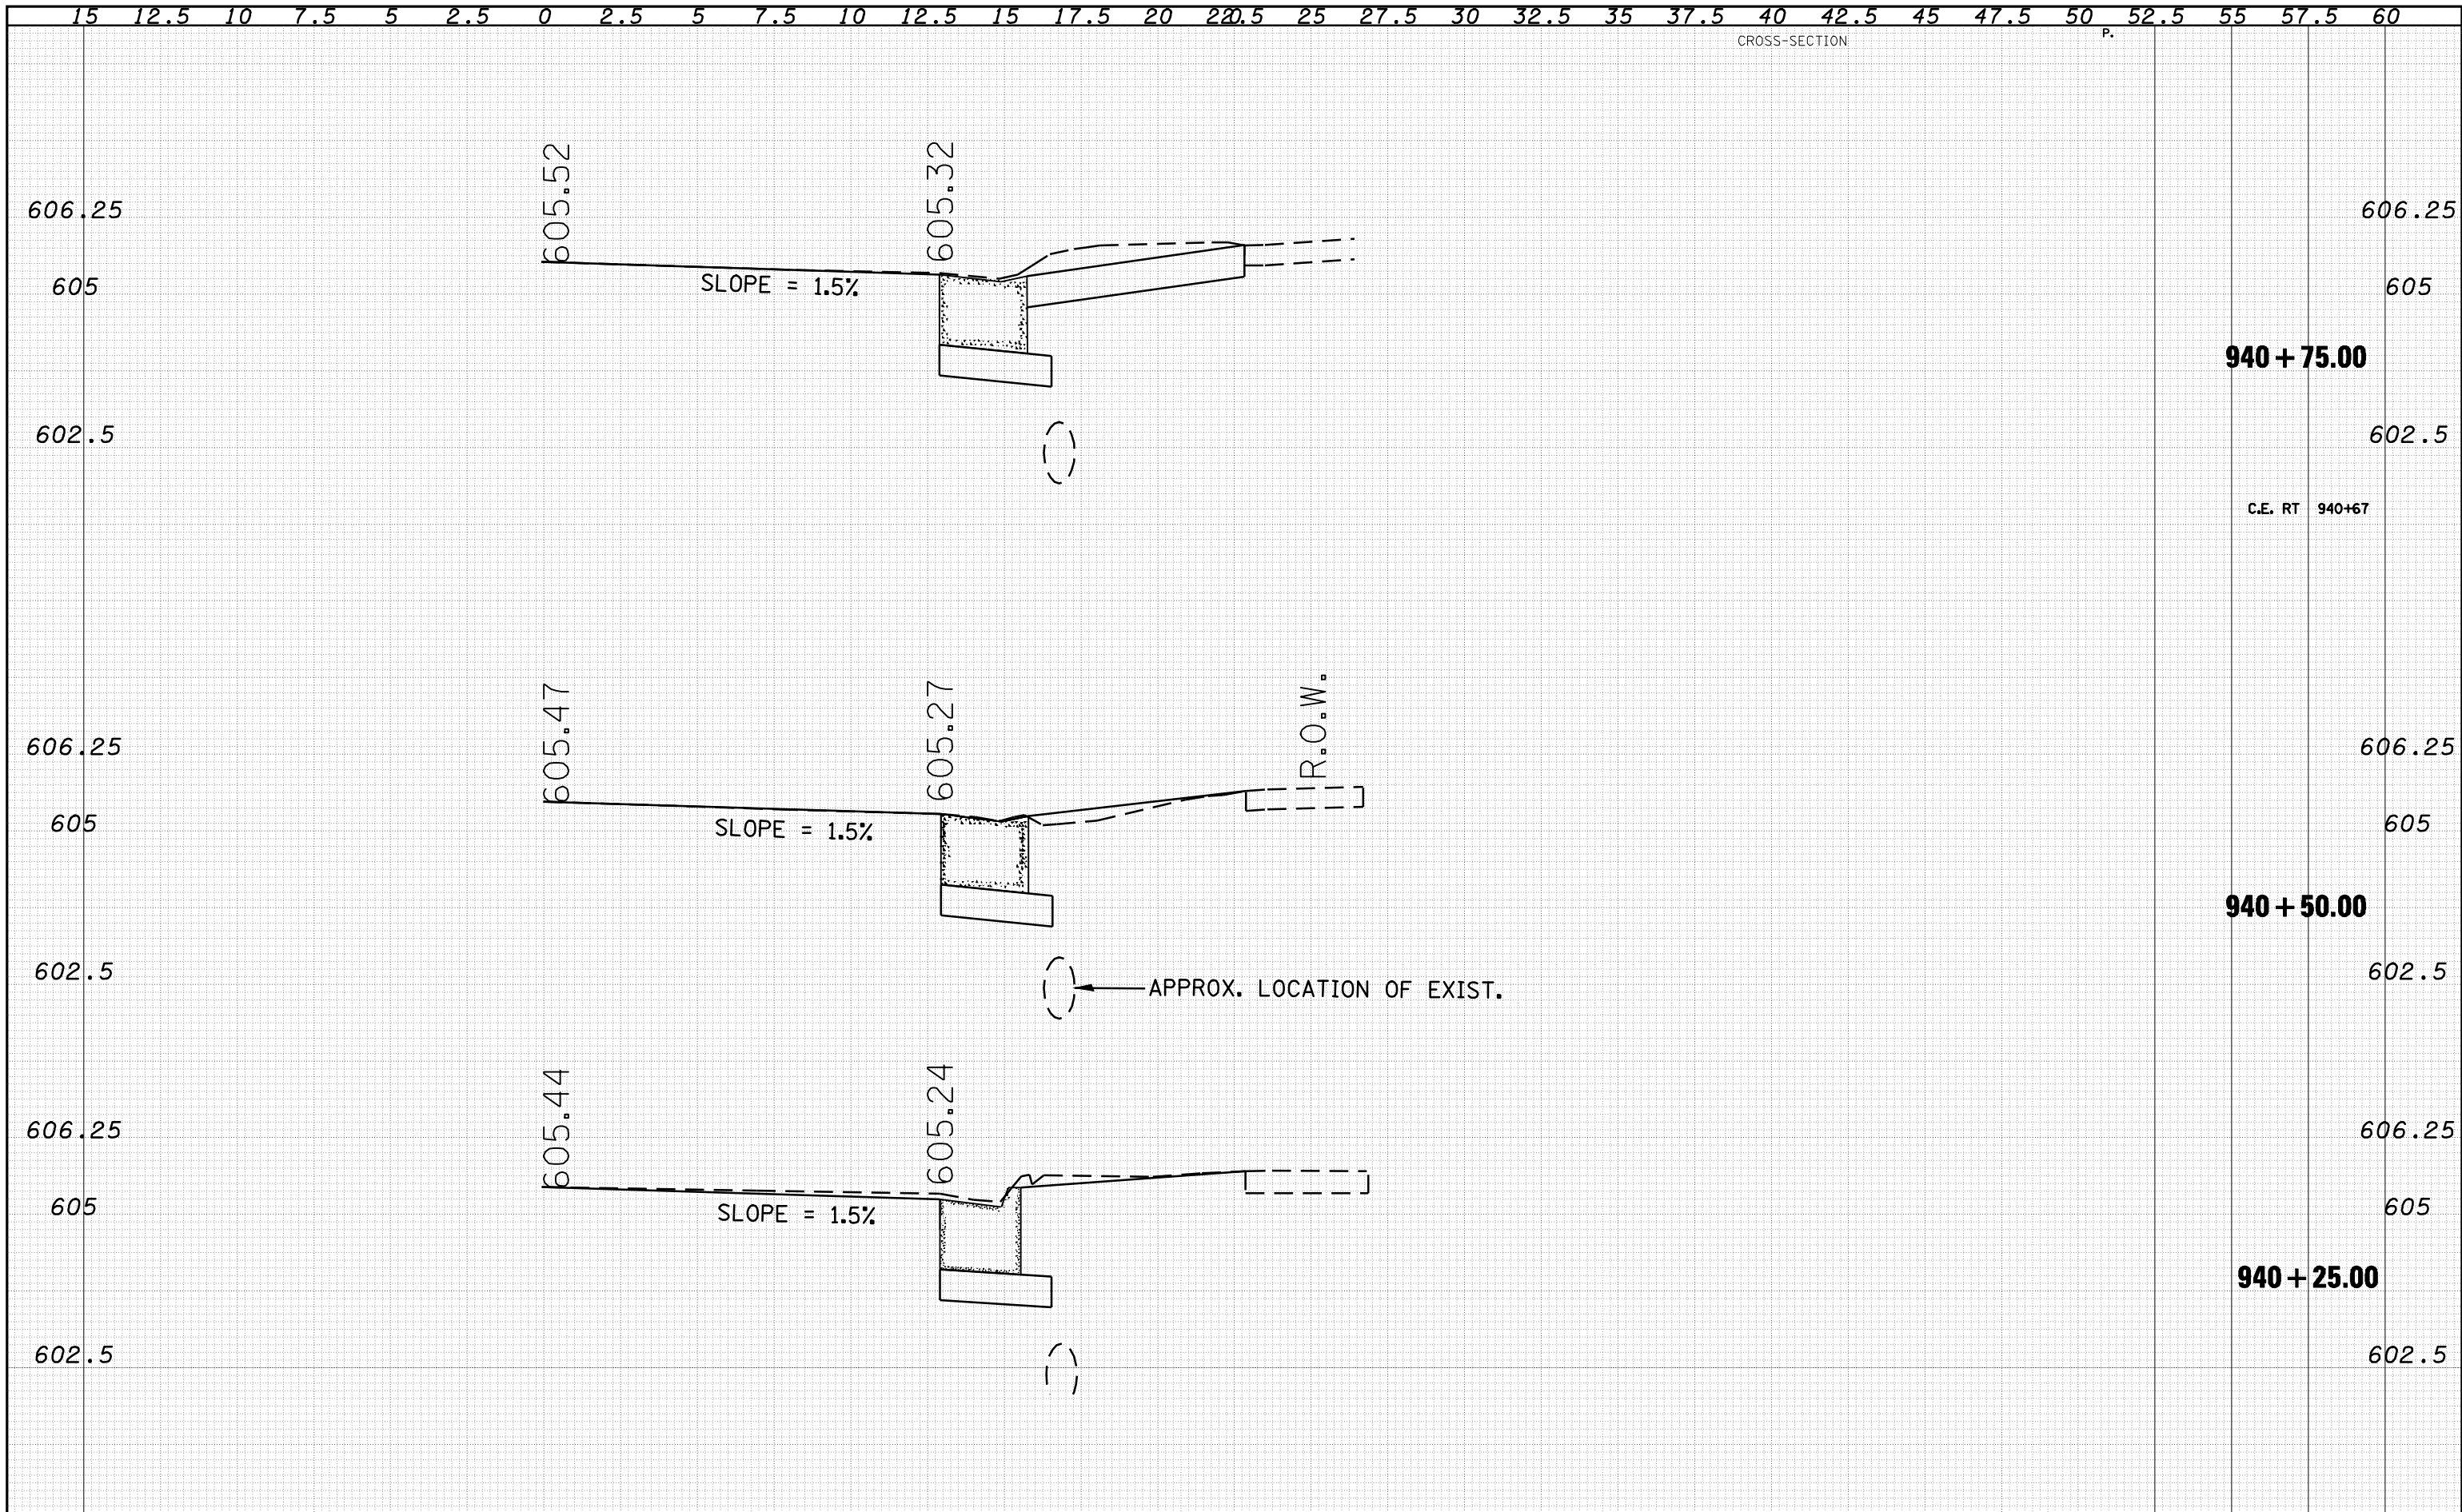

FILE NAME =	USER NAME = laughlinr1	DESIGNED -	REVISIED -	STATE OF ILLINOIS DEPARTMENT OF TRANSPORTATION	CROSS SECTIONS				F.A.P. RTE. 753	SECTION 141RS-6&142RS-6	COUNTY	TOTAL SHEETS 62	SHEET NO. 58
e:\pwork\PWIDOT\LAUGHLINRL\0122712\0672C62-shr-XS-e004.dgn		DRAWN -	REVISIED -		SCALE:	SHEET NO.	OF SHEETS	STA.	TO STA.	CONTRACT NO. 72B13	ILLINOIS FED. AID PROJECT		
PLOT SCALE = 5.0000' / IN.		CHECKED -	REVISIED -										
PLOT DATE = Feb-05-2010 11:47:45AM		DATE -	REVISIED -										