


DATE	
BY	
FINAL SURVEY	SURVEYED
NOTE BOOK	PLOTTED
NO.	TEMPLATE
	AREAS CHECKED

DATE	
BY	
ORIGINAL SURVEY	SURVEYED
NOTE BOOK	PLOTTED
NO.	TEMPLATE
	AREAS CHECKED

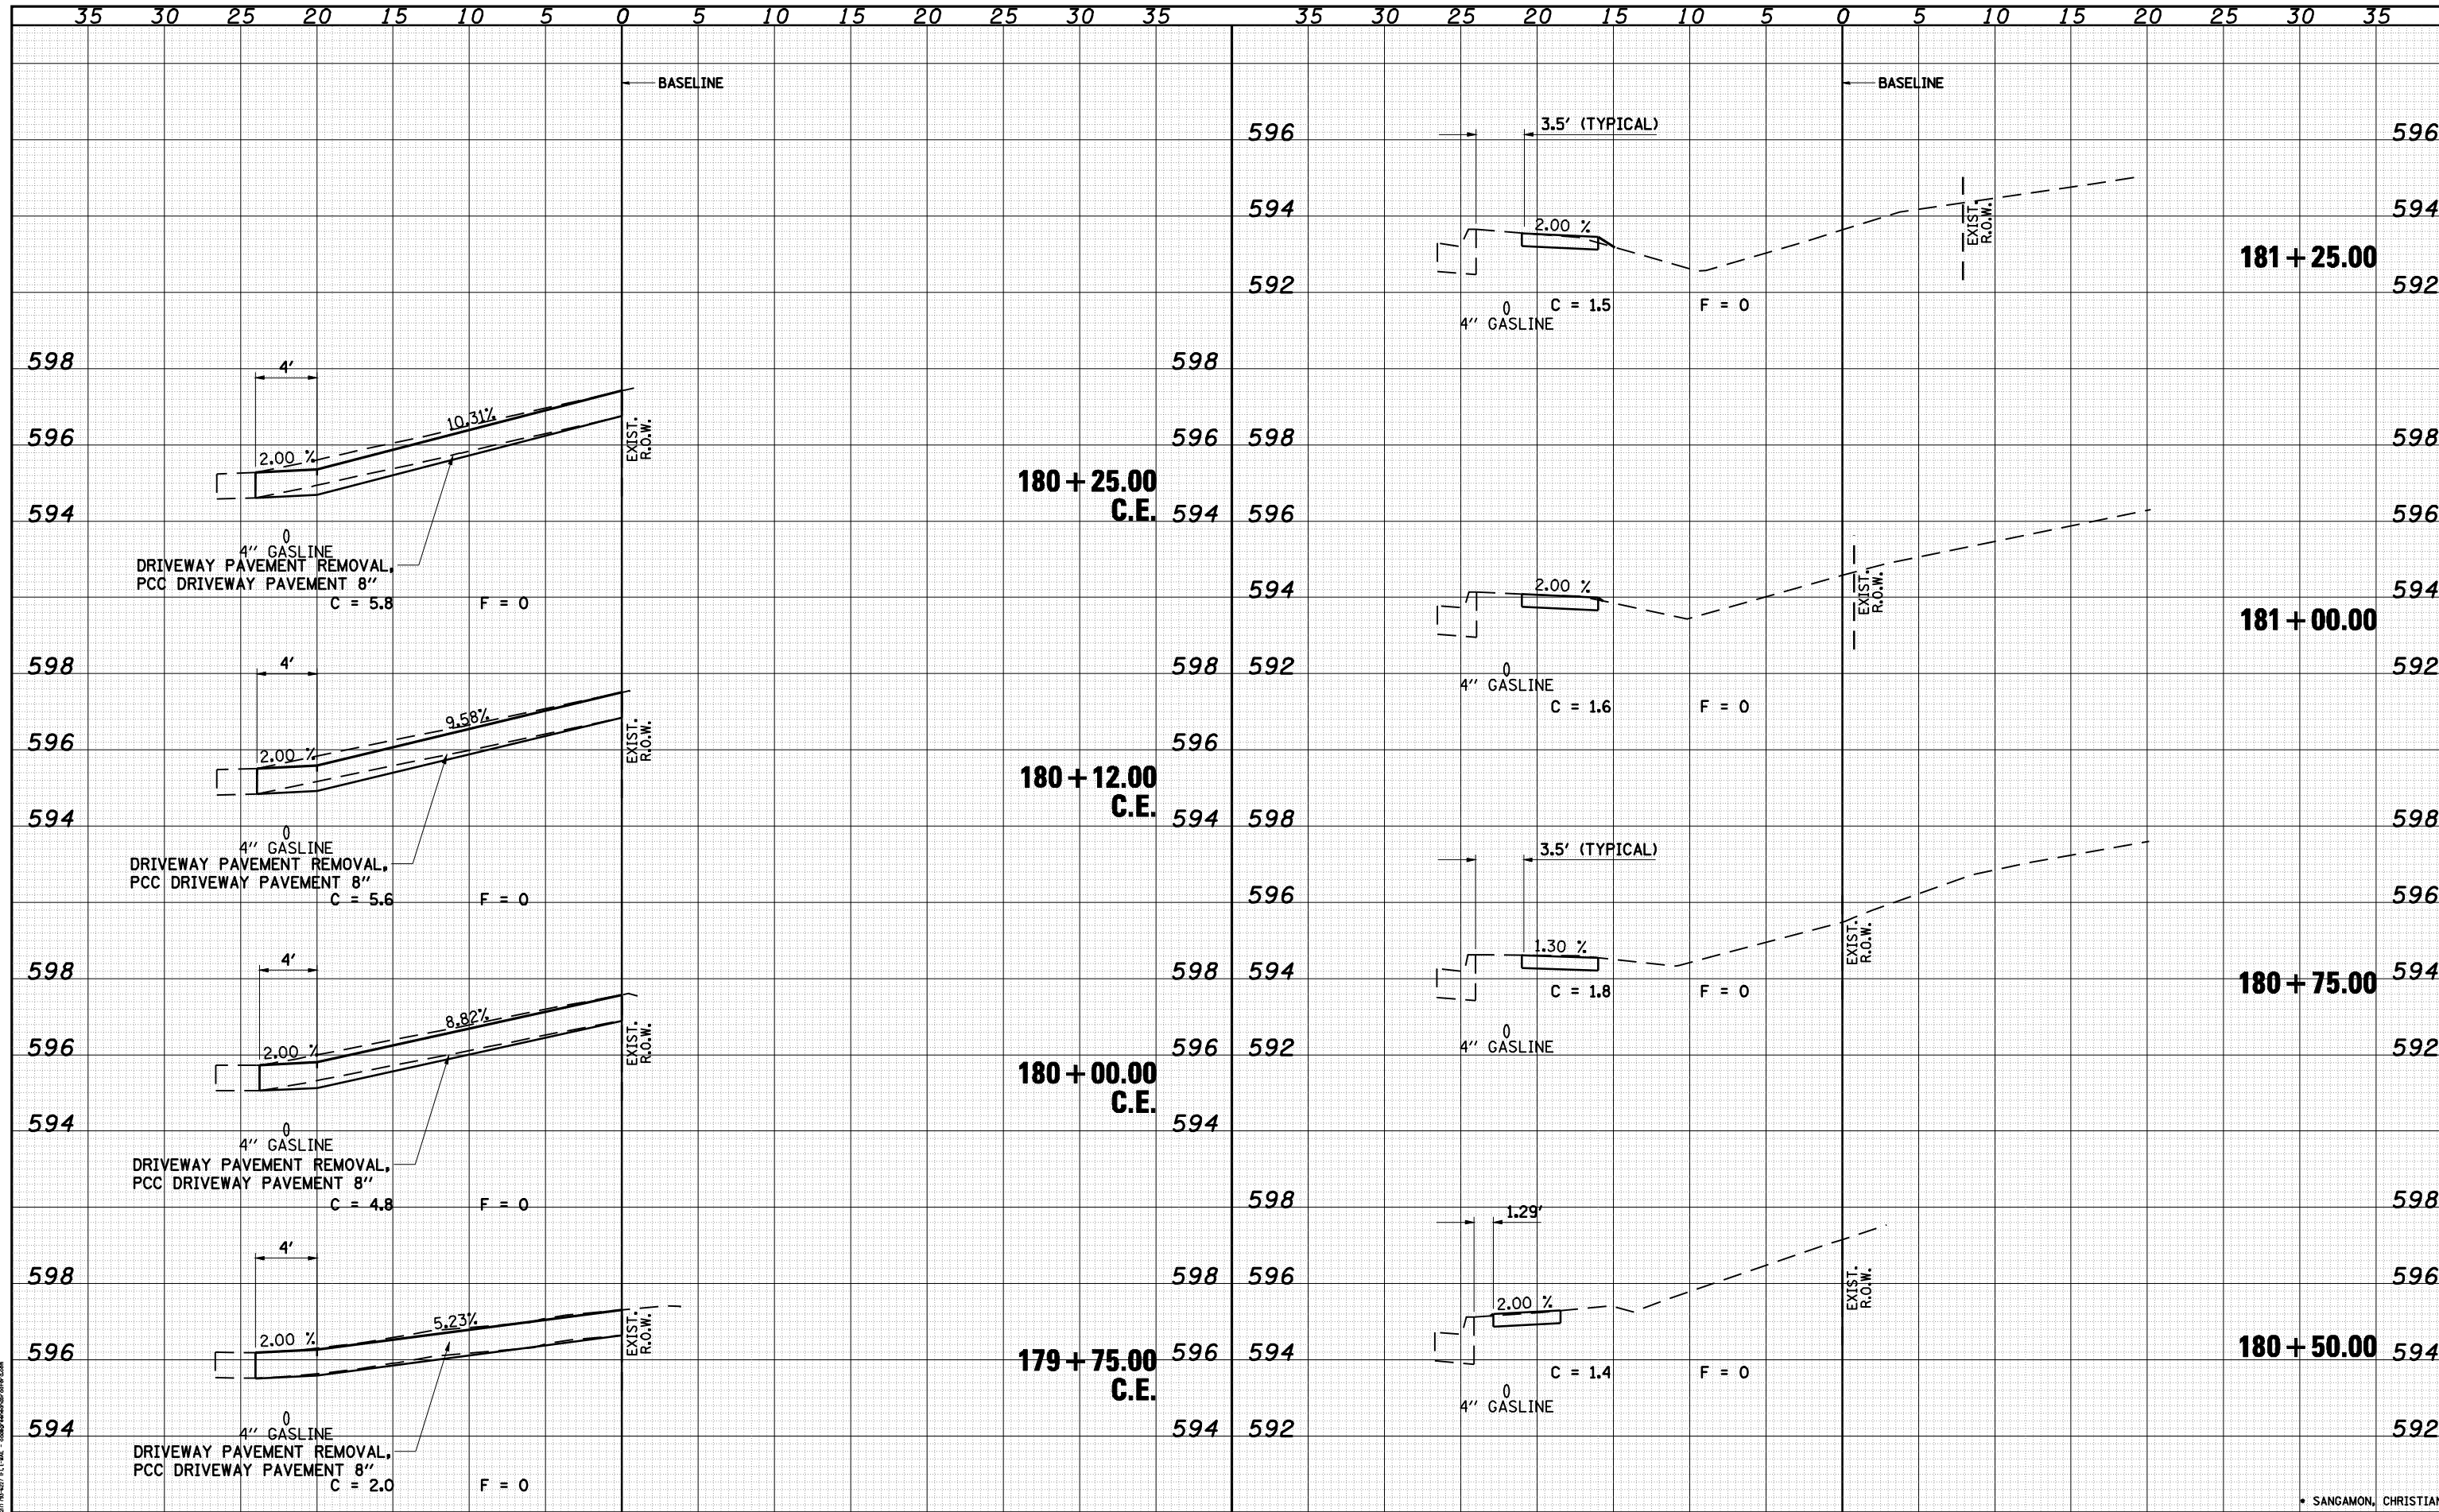

FILE NAME =	USER NAME = laughlinr1	DESIGNED WCB	REVISED -	<b>STATE OF ILLINOIS</b> <b>DEPARTMENT OF TRANSPORTATION</b>	<b>SIDWALK CROSS SECTIONS</b>	F.A.P. RTE.	SECTION	COUNTY	TOTAL SHEETS	SHEET NO.	
o:\pwork\pwidot\LAUGHLINRL\18187893\0900709	sh-t-xash2.dgn	DRAWN FAV	REVISED -			753	141RS-6&142RS-6	*	62	62D	
PLOT SCALE = 10.0000 "/td> <td></td> <td>CHECKED MDS/JLG</td> <td>REVISED -</td> <td colspan="6">CONTRACT NO. 72B13</td>		CHECKED MDS/JLG	REVISED -			CONTRACT NO. 72B13					
PLOT DATE = Mar-01-2010 08:55:02AM		DATE 02/05/10	REVISED -			SCALE: 1" = 5' SHEET NO. 3 OF 4 SHEETS STA. 179+75.00 TO STA. 181+25.00 FED. ROAD DIST. NO. ILLINOIS FED. AID PROJECT					

\* SANGAMON, CHRISTIAN