
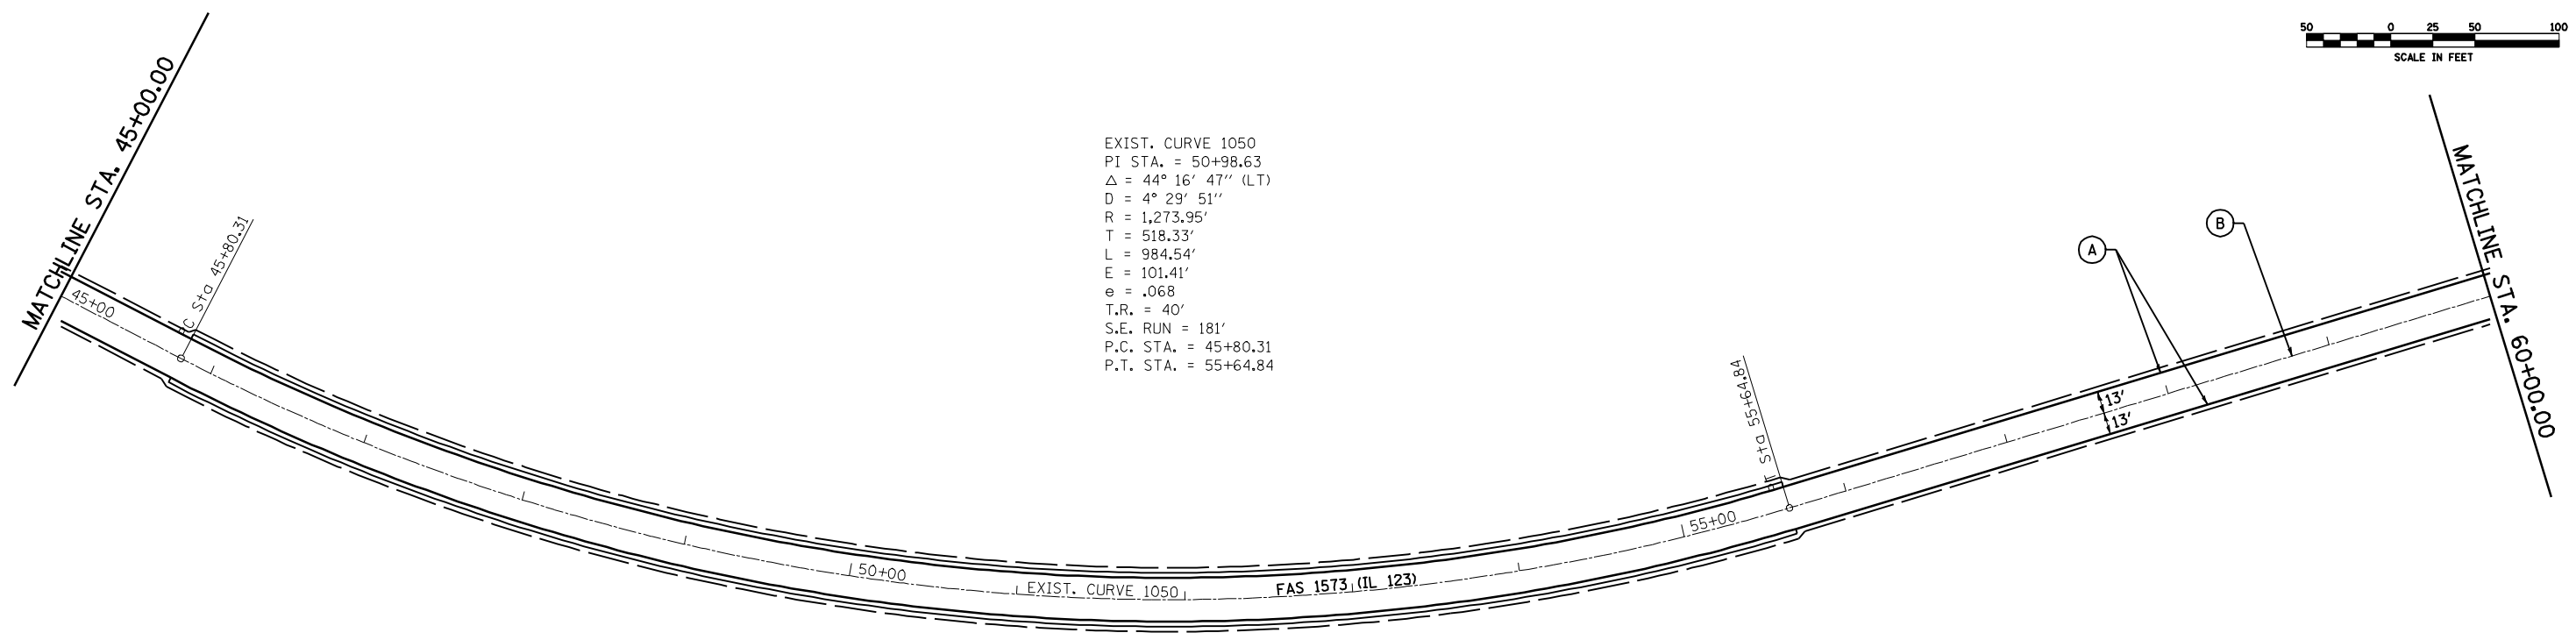


LEGEND

- (A) PAINT PAVEMENT MARKING
LINE 5" SOLID WHITE
- (B) PAINT PAVEMENT MARKING
5" SKIP-DASH YELLOW ON CL
SEE PAVEMENT MARKING SCHEDULE
FOR LOCATIONS OF NO PASSING
ZONES.

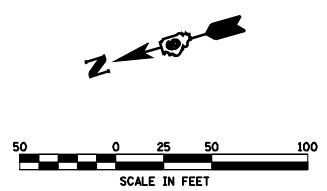

EXIST. CURVE 1050
 PI STA. = 50+98.63
 $\Delta = 44^\circ 16' 47''$ (LT)
 $D = 4^\circ 29' 51''$
 $R = 1,273.95'$
 $T = 518.33'$
 $L = 984.54'$
 $E = 101.41'$
 $e = .068$
 $T.R. = 40'$
 $S.E. RUN = 181'$
 $P.C. STA. = 45+80.31$
 $P.T. STA. = 55+64.84$

• SANGAMON & MENARD

FILE NAME =	USER NAME = coxte	DESIGNED -	REVISED -
er:\pwork\PWIDOT\COXTE\132883\067208-SHT-plan1.dgn		DRAWN -	REVISED -
PLOT SCALE = 100.0000' / IN.		CHECKED -	REVISED -
PLOT DATE = Mar-26-2010 04:27:21PM		DATE -	REVISED -

**STATE OF ILLINOIS
DEPARTMENT OF TRANSPORTATION**

**PLAN SHEET
SECTION 102**

SCALE: SHEET NO. OF SHEETS STA. 60+00 TO STA. 30+00

F.A.S. RTE.	SECTION	COUNTY	TOTAL SHEETS	SHEET NO.
1573	101 RS-5, 102 RS-4		26	14
CONTRACT NO. 72C58			ILLINOIS FED. AID PROJECT	