


- LEGEND**
- (A) PAINT PAVEMENT MARKING  
LINE 5" SOLID WHITE
  - (B) PAINT PAVEMENT MARKING  
5" SKIP-DASH YELLOW ON CL  
SEE PAVEMENT MARKING SCHEDULE  
FOR LOCATIONS OF NO PASSING  
ZONES.

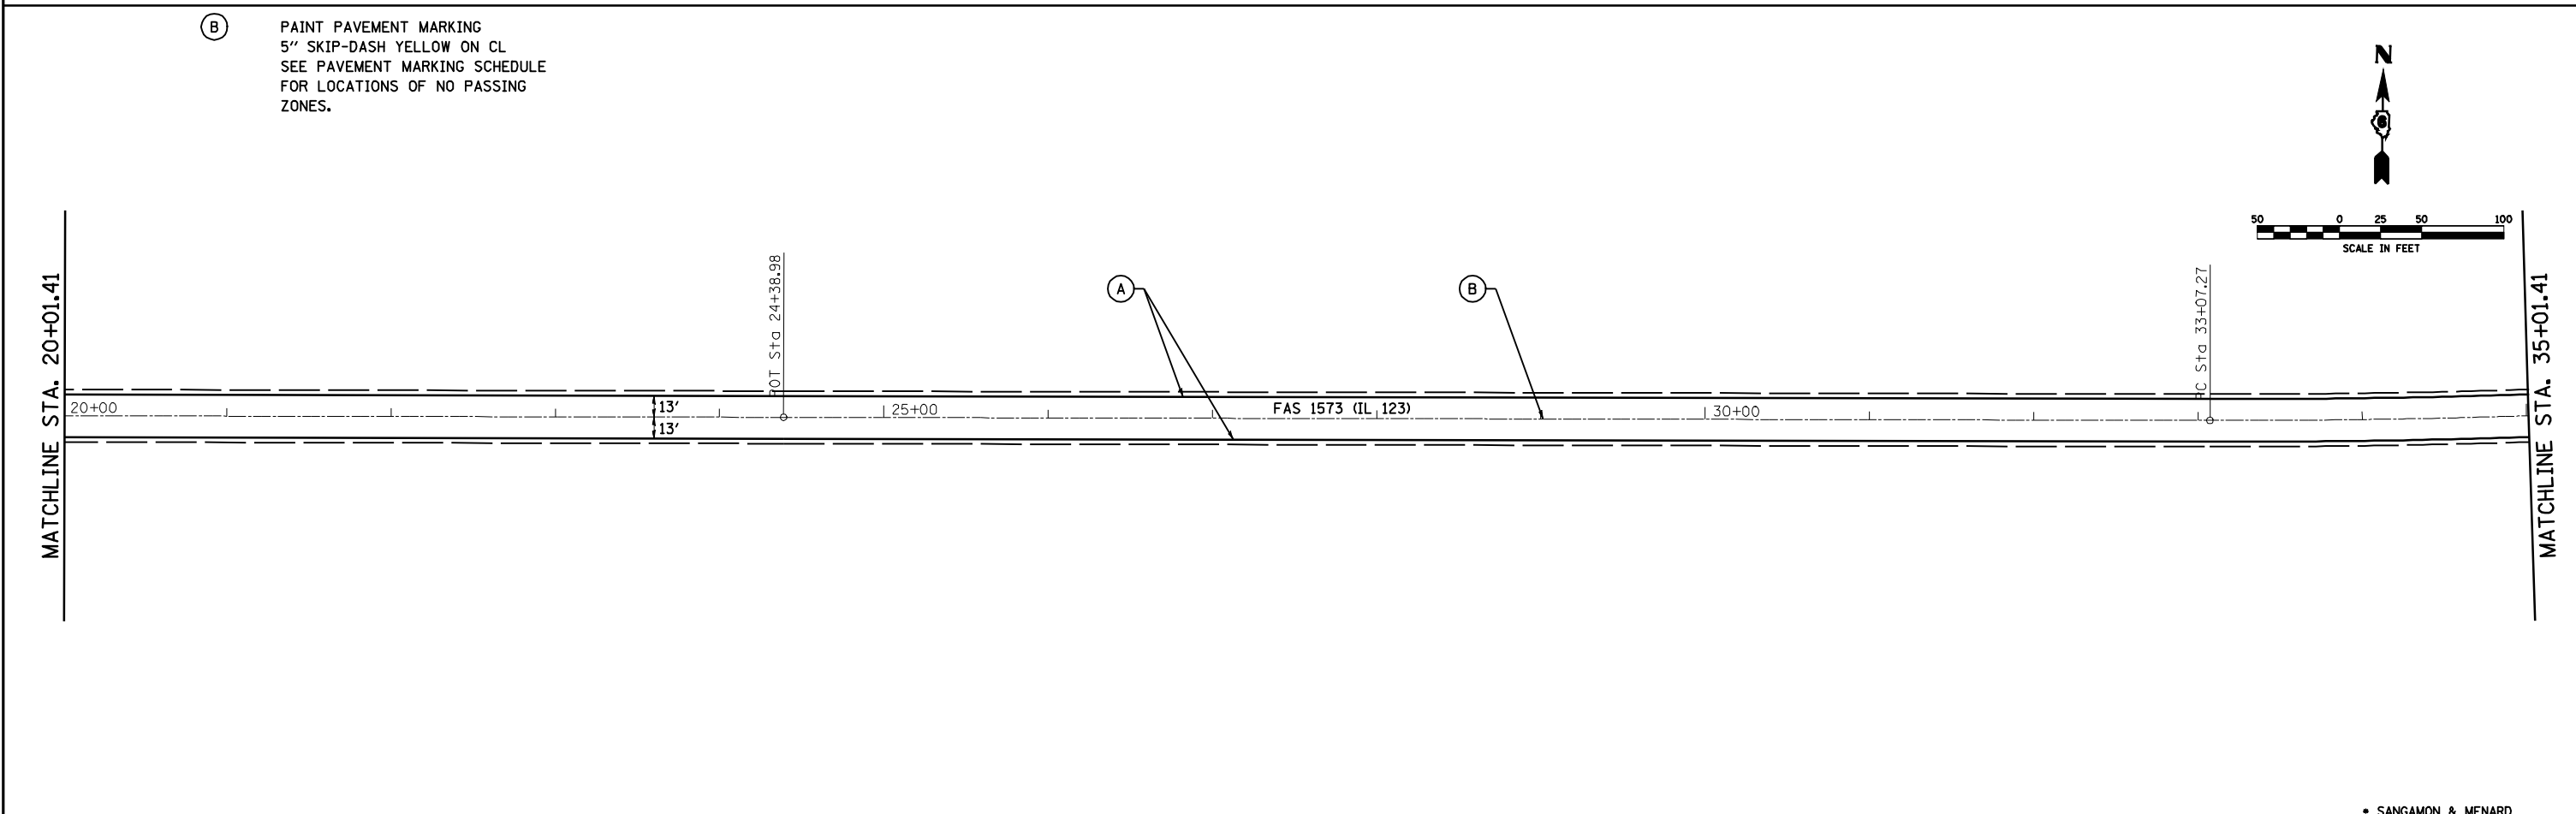

|   |  
|---|--|-------------------|--|------------|--|-----------|--|---|--|-----------------------------------|--|-----------|--|-------------|--|------------------|--|------------------|--|--------------|--|--------------------|--|----|--|----|--|
| FILE NAME =   |  | USER NAME = coxte |  | DESIGNED - |  | REVISED - |  | <b>STATE OF ILLINOIS<br/>DEPARTMENT OF TRANSPORTATION</b> |  | <b>PLAN SHEET<br/>SECTION 101</b> |  |           |  | F.A.S. RTE. |  | SECTION          |  | COUNTY           |  | TOTAL SHEETS |  | SHEET NO.          |  |    |  |    |  |
| e:\pwwork\pwwid001\COXTE\132883\0672088-SHT-plan1.dgn |  | DRAWN -           |  | REVISED -  |  | REVISED - |  |   |  | SCALE:                            |  | SHEET NO. |  | OF SHEETS   |  | STA. 5+01.41     |  | TO STA. 35+01.41 |  | 1573         |  | 101 RS-5, 102 RS-4 |  | 26 |  | 16 |  |
| PLOT SCALE = 100.0000' / IN.                          |  | CHECKED -         |  | REVISED -  |  | REVISED - |  |   |  | CONTRACT NO.                      |  | 72C58     |  | ILLINOIS    |  | FED. AID PROJECT |  |                  |  |              |  |                    |  |    |  |    |  |
| PLOT DATE = Mar-26-2010 04:27:29PM                    |  | DATE -            |  | REVISED -  |  | REVISED - |  |   

• SANGAMON & MENARD