
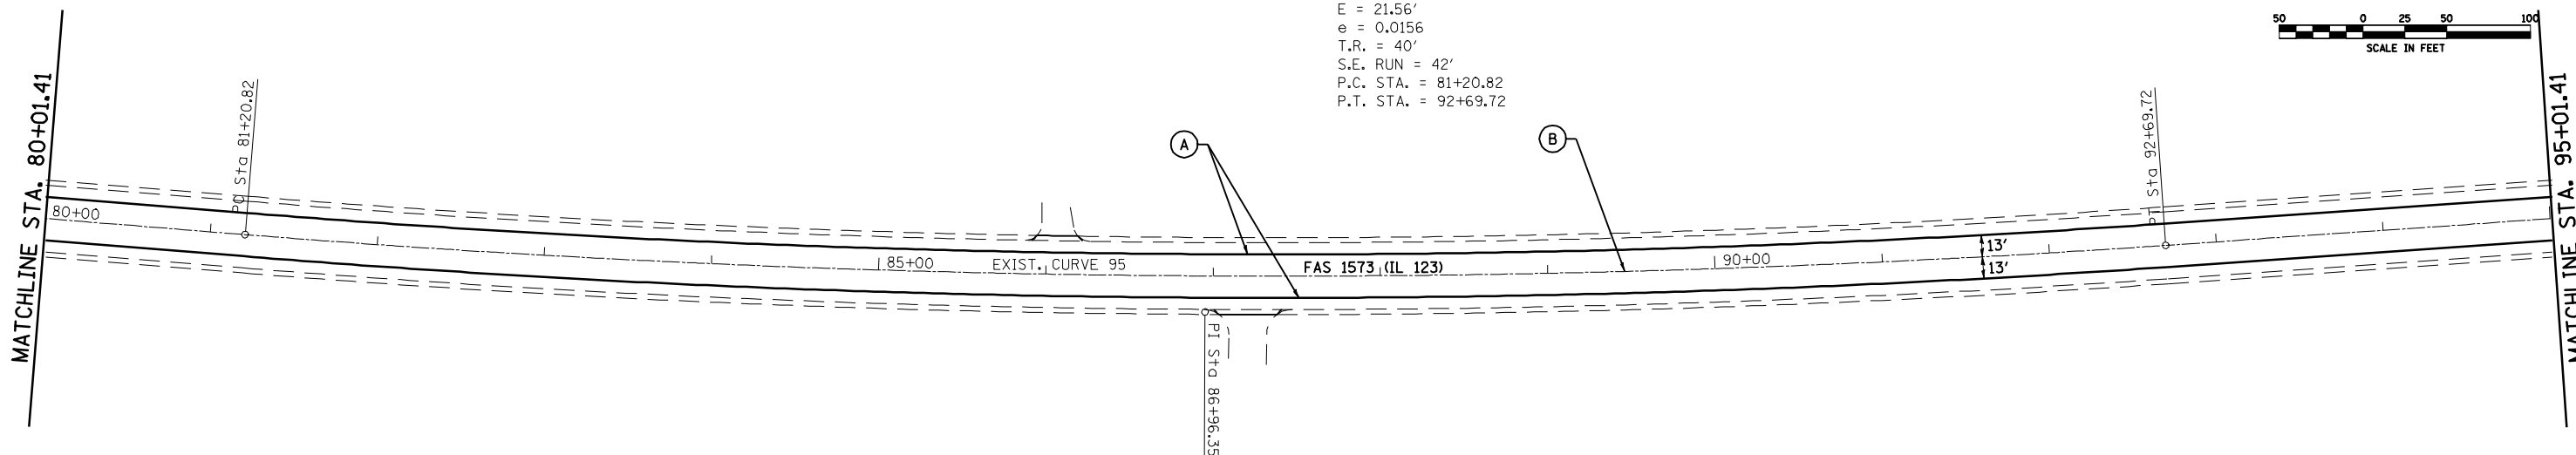


LEGEND

- (A) PAINT PAVEMENT MARKING
LINE 5" SOLID WHITE
- (B) PAINT PAVEMENT MARKING
5" SKIP-DASH YELLOW ON CL
SEE PAVEMENT MARKING SCHEDULE
FOR LOCATIONS OF NO PASSING
ZONES.

EXIST. CURVE 95
 PI STA. = 86+96.35
 $\Delta = 8^\circ 34' 49''$ (LT)
 $D = 0^\circ 44' 49''$
 $R = 7,672.08'$
 $T = 575.53'$
 $L = 1,148.91'$
 $E = 21.56'$
 $e = 0.0156$
 $T.R. = 40'$
 $S.E. RUN = 42'$
 $P.C. STA. = 81+20.82$
 $P.T. STA. = 92+69.72$

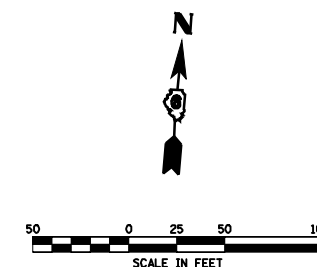

• SANGAMON & MENARD

FILE NAME =	USER NAME = coxte	DESIGNED -	REVISED -
e:\pwwork\p\WIDOT\COXTE\132883\0672088-SHT-plan1.dgn		DRAWN -	REVISED -
PLOT SCALE = 100.0000' / IN.		CHECKED -	REVISED -
PLOT DATE = Mar-26-2010 04:27:37PM		DATE -	REVISED -

**STATE OF ILLINOIS
DEPARTMENT OF TRANSPORTATION**

**PLAN SHEET
SECTION 101**

SCALE: SHEET NO. OF SHEETS STA. 65+01.41 TO STA. 95+01.41

F.A.S. RTE.	SECTION	COUNTY	TOTAL SHEETS	SHEET NO.
1573	101 RS-5, 102 RS-4		26	18
CONTRACT NO. 72C58			ILLINOIS FED. AID PROJECT	