
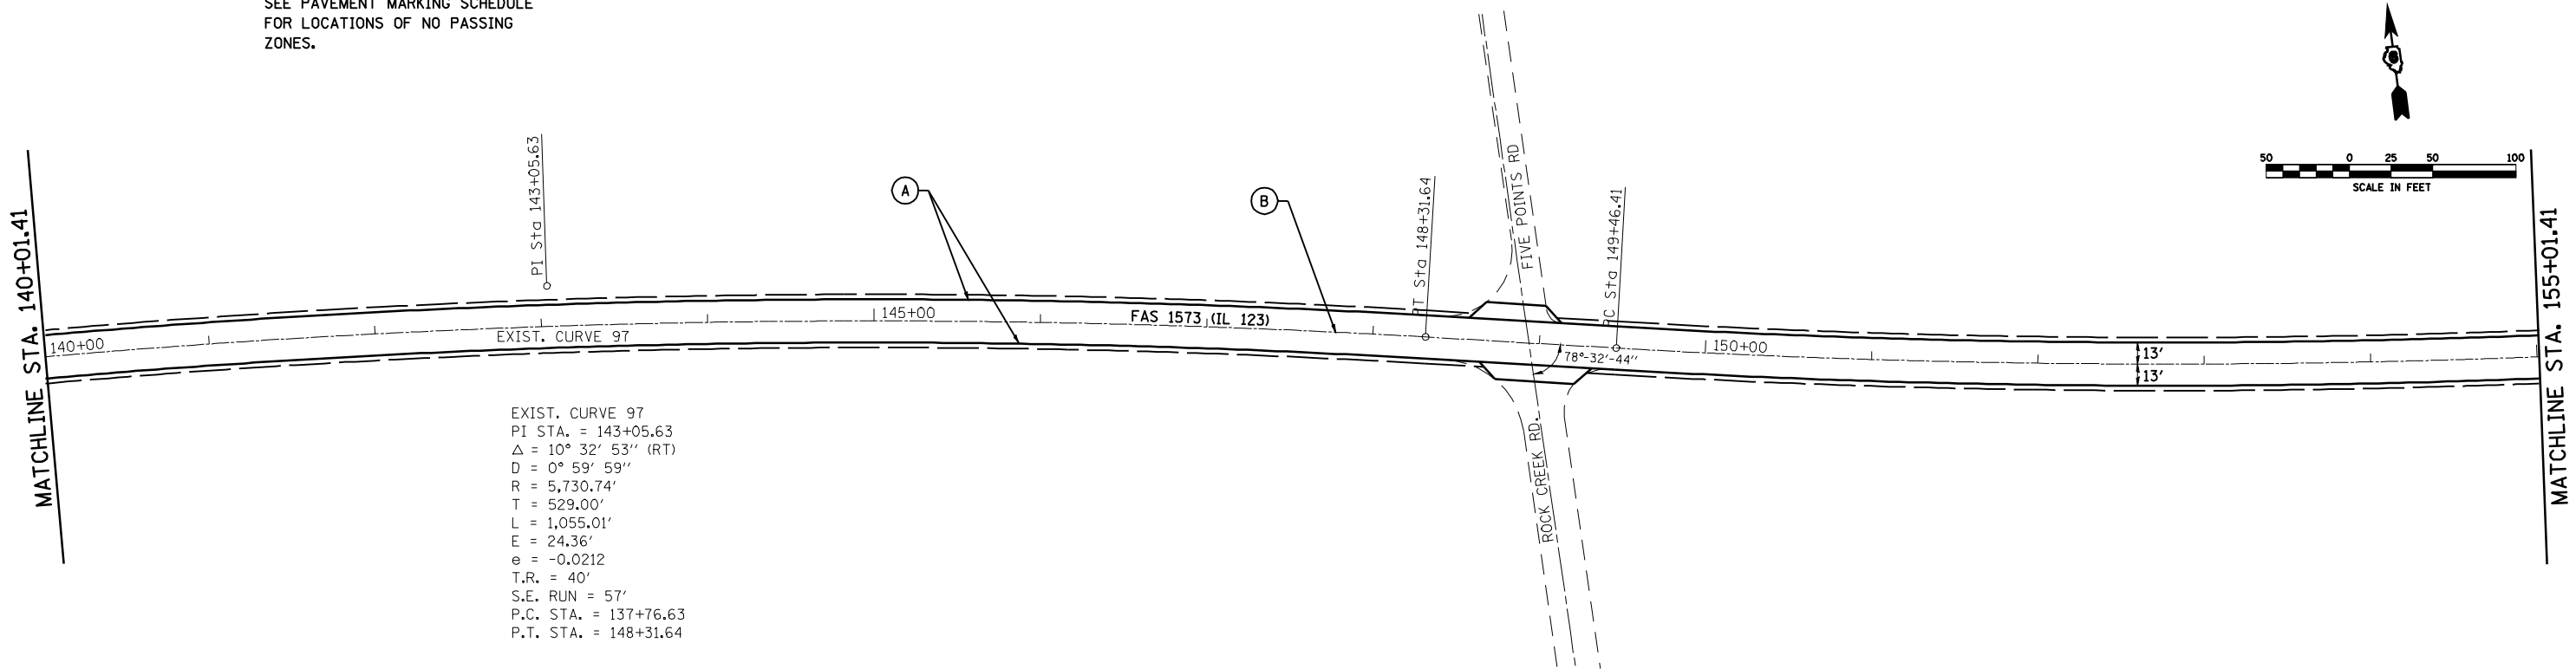


LEGEND

- (A) PAINT PAVEMENT MARKING
LINE 5" SOLID WHITE
- (B) PAINT PAVEMENT MARKING
5" SKIP-DASH YELLOW ON CL
SEE PAVEMENT MARKING SCHEDULE
FOR LOCATIONS OF NO PASSING
ZONES.

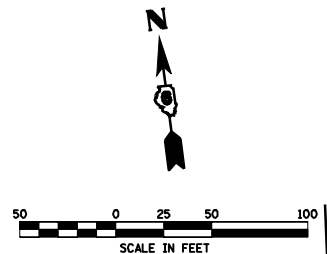

EXIST. CURVE 97
 P.I. STA. = 143+05.63
 $\Delta = 10^\circ 32' 53''$ (RT)
 $D = 0^\circ 59' 59''$
 $R = 5,730.74'$
 $T = 529.00'$
 $L = 1,055.01'$
 $E = 24.36'$
 $e = -0.0212$
 $T.R. = 40'$
 $S.E. RUN = 57'$
 $P.C. STA. = 137+76.63$
 $P.T. STA. = 148+31.64$

• SANGAMON & MENARD

FILE NAME =	USER NAME = coxte	DESIGNED -	REVISED -
er:\pwork\PWIDOT\COXTE\132883\067208-SHT-plan1.dgn		DRAWN -	REVISED -
PLOT SCALE = 100.0000' / IN.		CHECKED -	REVISED -
PLOT DATE = Mar-26-2010 04:27:45PM		DATE -	REVISED -

**STATE OF ILLINOIS
DEPARTMENT OF TRANSPORTATION**

**PLAN SHEET
SECTION 101**

SCALE: SHEET NO. OF SHEETS STA. 125+01.41 TO STA. 155+01.41

F.A.S. RTE.	SECTION	COUNTY	TOTAL SHEETS	SHEET NO.
1573	101 RS-5, 102 RS-4		26	20
CONTRACT NO. 72C58			ILLINOIS FED. AID PROJECT	